



File Name
Date
Description
Project No.
Address

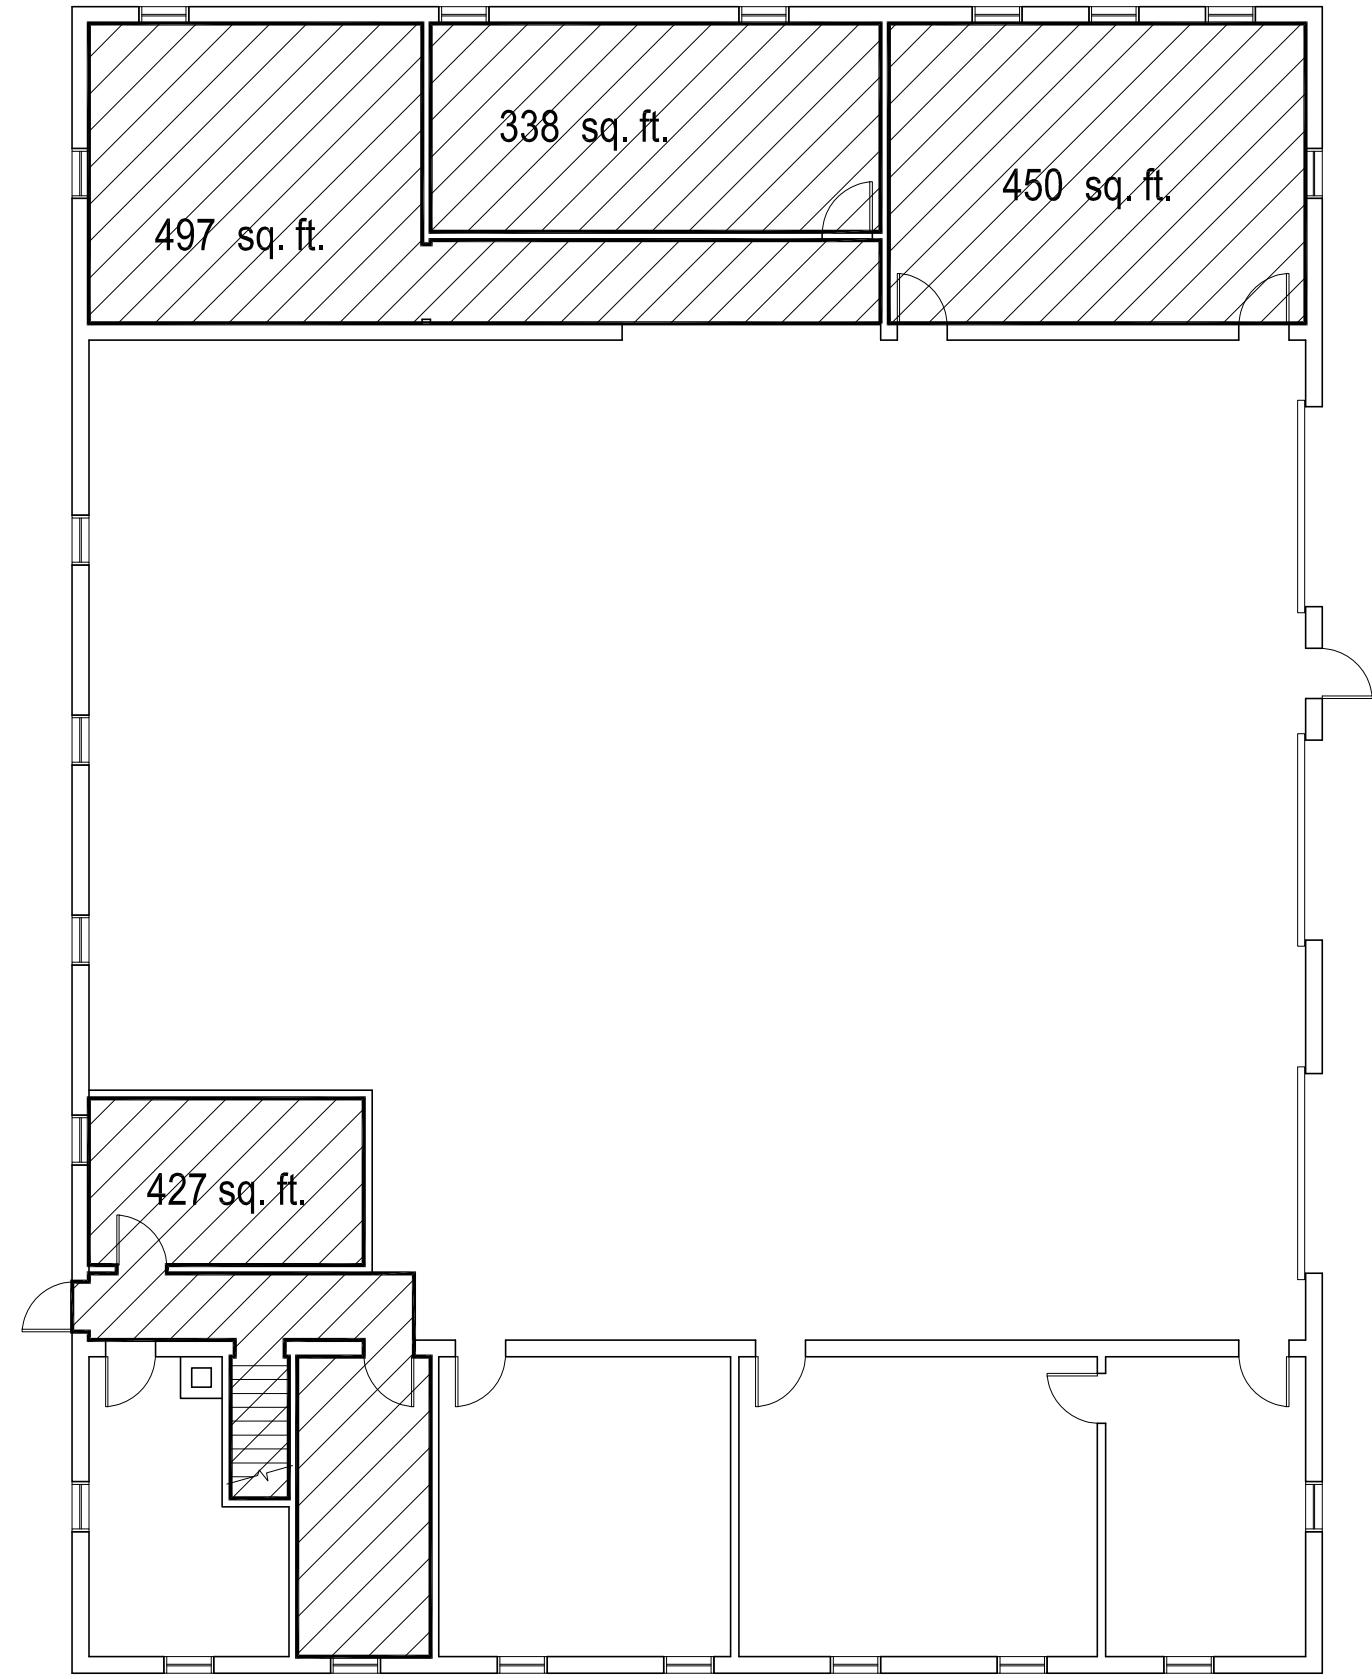

565 WATT STREET

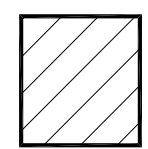

AREA TO BE CLEANED
1,712 SQUARE FEET

NOTES :

FLOOR PLAN NOT SITE CHECKED

NO.	REVISION/DESCRIPTION	BY	DATE
SEALS			

DRAWN BY	TC	CHECKED BY	APPROVED
DATE	2016.03.29	USER	APPROVAL



THE CITY OF WINNIPEG
PLANNING, PROPERTY AND
DEVELOPMENT DEPARTMENT
3-65 GARRY STREET
R3C 4K4

PROJECT
GARAGE
565 WATT ST.

SHEET TITLE
MAIN FLOOR PLAN
AREAS TO CLEAN

0565WT01

SCALE	BID OPP. NO.	SHEET NO.
N.T.S.	189-2016	A1