


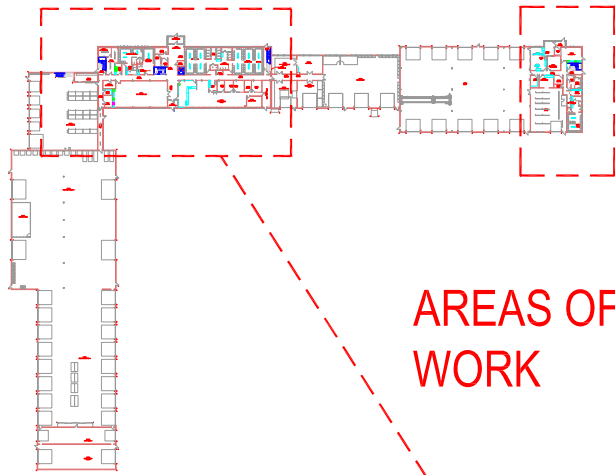


KEY PLAN

NOT TO SCALE - FOR REFERENCE ONLY
Main Floor: 960 Thomas:
City of Winnipeg East Yard Complex



AREAS OF WORK

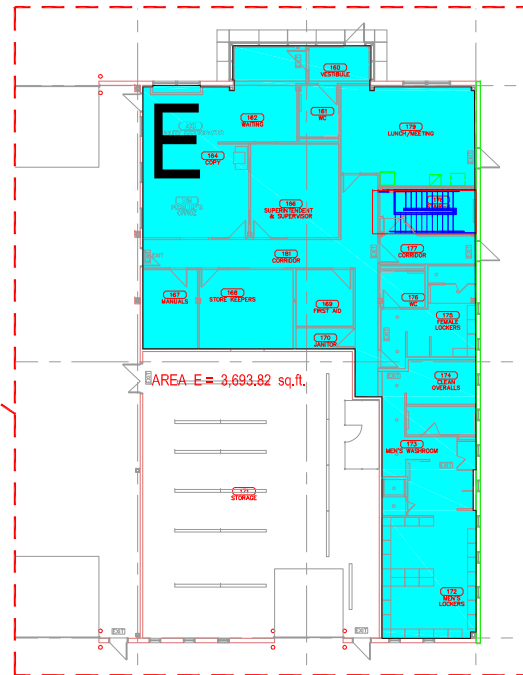

AREA E = 3,693.82 sq.ft.

ALL YEARS : SUMMER AND WINTER: ONE SHIFT / DAY- YEAR ROUND

TOTAL AREA = 6,061 sq.ft.

AREA A = 81 sq.ft. MN. FLR.	AREA B = 2,286 sq.ft. MN. FLR.	AREA E = 3,694 sq.ft. MN. FLR.
-----------------------------------	--------------------------------------	--------------------------------------

WINTER HOURS: TWICE / DAY: DAY & NIGHT SHIFT- 7 DAYS / WEEK

TOTAL AREA = 10,148 sq.ft.


AREA C = 7,899 sq.ft. MN. FLR.	AREA D = 1,843 sq.ft. MN. FLR.	AREA F = 406 sq.ft. MN. FLR.
--------------------------------------	--------------------------------------	------------------------------------

TOTAL: ALL CLEANING AREAS (MAIN FLOOR) = 16,209 sq. ft

TOTAL: (MAIN FLOOR) = 16,209 sq. ft

TOTAL: (MEZZ./ 2ND FLR.) = 10,560 sq. ft

GRAND TOTAL: = 26,769 sq. ft

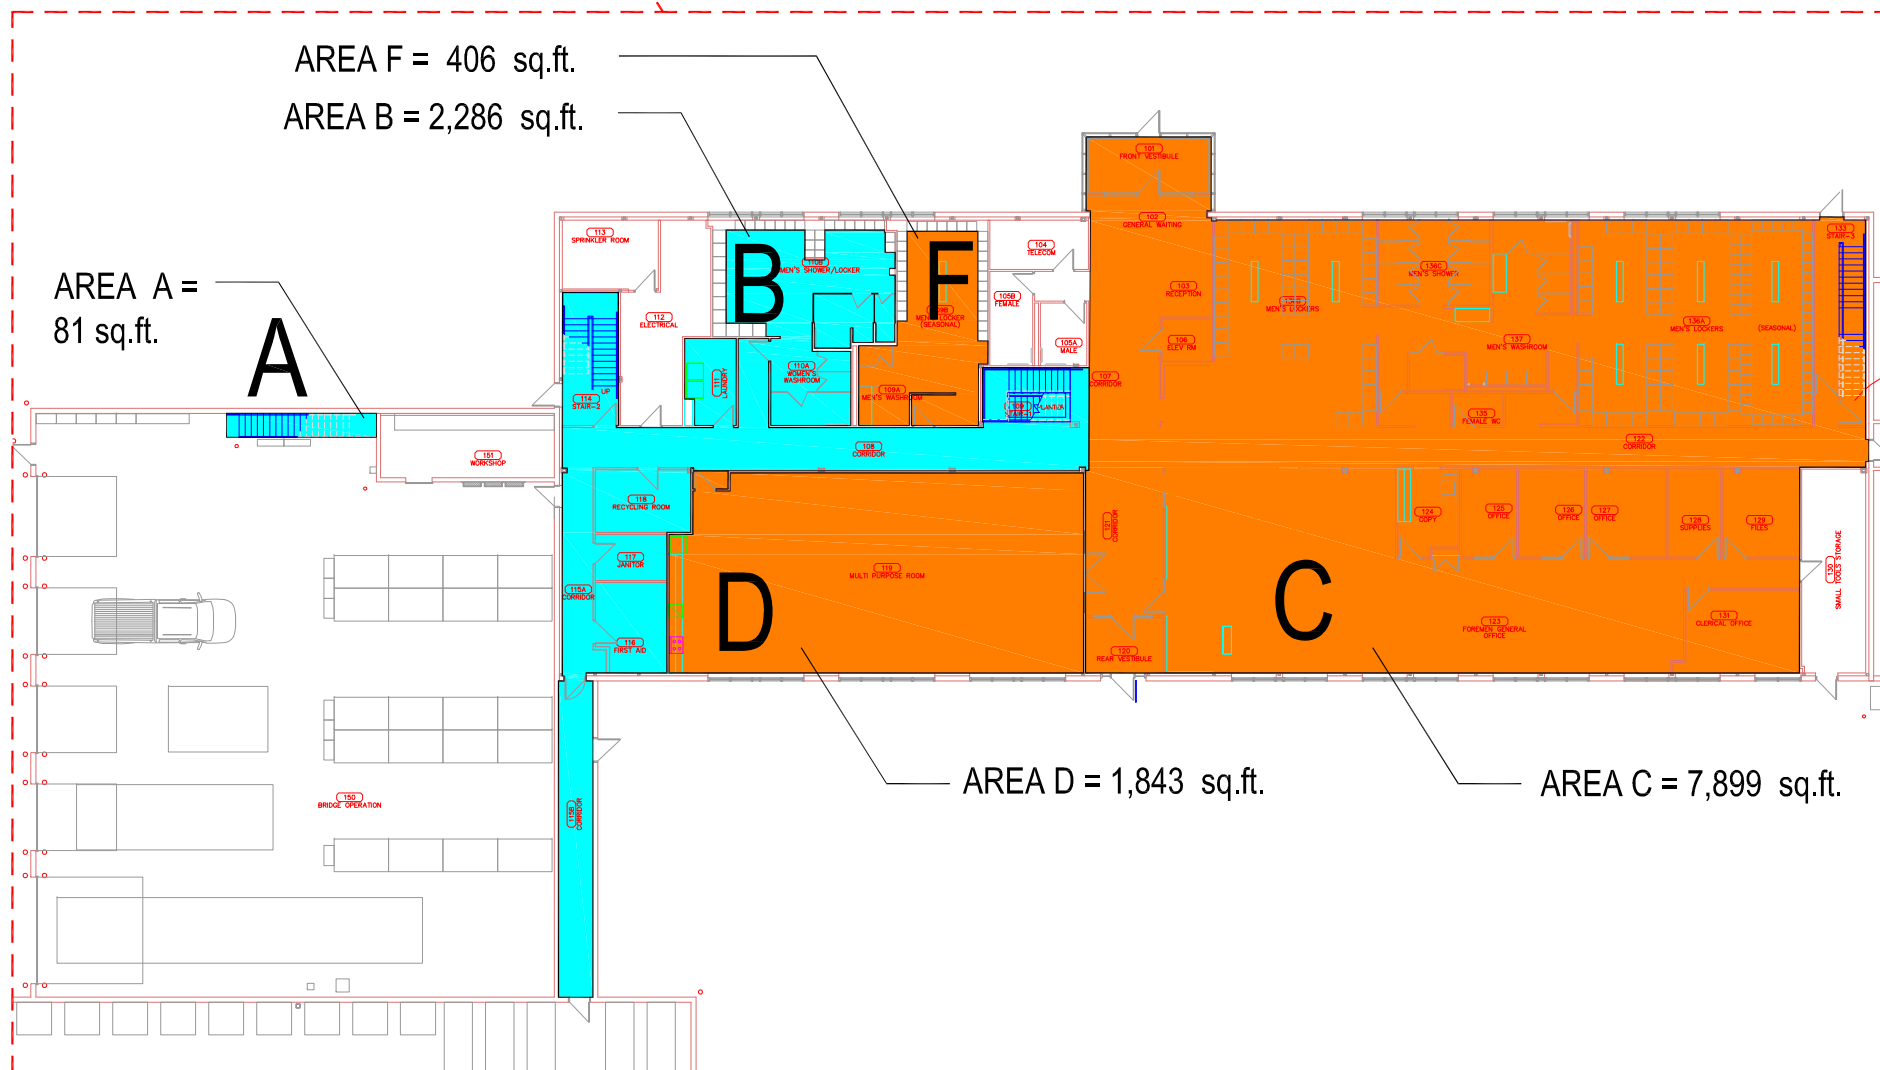

AREA F = 406 sq.ft.

AREA B = 2,286 sq.ft.

AREA A =
81 sq.ft.

AREA D = 1,843 sq.ft.

AREA C = 7,899 sq.ft.

No.	REVISION/DESCRIPTION	BY	DATE
SEAL			

DRAWN	TC	CAD	DESIGNED	CAD	APPROVED	CAD
DATE	2016.03.29	USER	TC	APPROVAL		

THE CITY OF WINNIPEG
PLANNING, PROPERTY AND
DEVELOPMENT DEPARTMENT
MUNICIPAL ACCOMMODATIONS DIVISION
3-85 GARRY STREET, R3C 4K4

PROJECT
CITY OF WINNIPEG
EAST YARD COMPLEX
MAIN AND SECOND FLOORS
960 THOMAS AVE.

SHEET TITLE
AREAS TO CLEAN: MAIN FLOOR

0960TM01

SCALE	PROJECT No:	SHEET No:
AS SHOWN	190-2016	A1



MAIN FLOOR PLAN - 960 THOMAS AVENUE, EAST YARDS COMPLEX
NOT TO SCALE - FOR REFERENCE ONLY