


POOL HOUSE & POOL PLAN
SCALE: 1:100

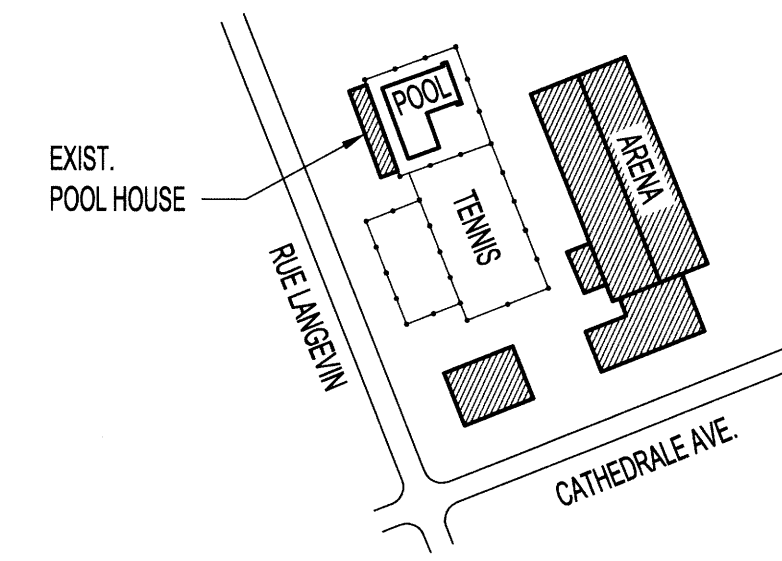

KEY PLAN
SCALE: N.T.S.

SCOPE OF WORK:

- 1 REMOVE AND REPLACE SKIMMERS (SEE MECH)
- 2 REMOVE EXISTING ROPE ANCHORS, EQUALIZER FITTINGS AND PATCH IN WITH NON-SHRINK CEMENTITIOUS GROUT. REFER TO PLAN FOR LOCATIONS.
- 3 REPLACE AND INSTALL NEW PVC FLANGES FOR DEEP END ANCHORS, SUPPLY LINES, VACUUM LINES AND MAIN DRAINS. REFER TO PLAN FOR LOCATIONS. (SEE DETAIL 6/S02)
- 4 CORE OUT LADDER SLEEVES AND REPLACE LADDER ANCHORS WITH 100mm BRONZE PERMA-SOCKET. (SEE DETAIL 8/S02)
- 5 GROUT ALL INCONSISTENCIES ON POOL WALL & FLOOR TO PRODUCE A SMOOTH SURFACE. REPAIR ALL CRACKS. (SEE DETAIL 10/S02)
- 6 ADHERE 150 MIL. FELT TO POOL SURFACE
- 7 INSTALL 60 MIL PVC LINER TO POOL SURFACE
- 8 INSTALL 60 MIL. SLIP RESISTANT PVC LINER TO TOP 250mm OF POOL WALL AND WRAP 50mm DOWN POOL WALL. (SEE DETAIL 3/S02)
- 9 INSTALL 60 MIL. SLIP RESISTANT PVC LINER TO STAIR TREADS AND SAFETY LEDGE (SEE DETAIL 4/S02)
- 10 SUPPLY AND INSTALL 100mm WIDE BLACK DEMARICATIONS FOR EDGES OF STAIR AND SAFETY LEDGE.
- 11 SUPPLY AND INSTALL BLACK PVC DEMARICATION 150mm IN DIA. OVER A WHITE PVC DEMARICATION 450mm IN DIA. ON THE BOTTOM OF THE POOL
- 12 SUPPLY AND INSTALL BLACK PVC DEMARICATIONS 'NO DIVING' ON TOP AND SIDE OF POOL WALL & ABOVE THE WATER LINE, IN LETTERS 100mm IN HEIGHT AT 8m O/C OR LESS AS INDICATED ON PLAN.
- 13 SUPPLY AND INSTALL BLACK PVC DEMARICATIONS FOR INTERMEDIATE INCREMENTS OF DEPTH (IN METERS) ON TOP OF POOL WALL AND SIDE OF POOL WALL ABOVE WATERLINE, IN LETTERS 100mm IN HEIGHT AT 8m O/C OR LESS AS INDICATED ON PLAN.
- 14 SUPPLY AND INSTALL BLACK PVC DEMARICATIONS FOR DEPTH (IN METERS) AT CHANGE OF SLOPE BETWEEN DEEP AND SHALLOW AREAS ON TOP OF POOL WALL AND SIDE OF POOL WALL ABOVE WATERLINE, IN LETTERS 100mm IN HEIGHT AS INDICATED ON PLAN.
- 15 SUPPLY AND INSTALL BLACK PVC DEMARICATION AT TRANSITION FROM DEEP AND SHALLOW AREAS WITH A STRIPE OF 250mm WIDE ON BOTTOM OF POOL & TOP AND SIDE OF POOL WALLS.
- 16 INSTALL EXPANSION JOINT (SEE DETAIL 7/S01)
- 17 NEW CABLE & MESH POOL COVER SYSTEM REFER TO NOTES.

LEGEND:

NOTE: VERIFY EXACT QUANTITY AND LOCATION ON SITE.

- ◇ EQUALIZER LINE FITTING (TO BE REMOVED)
- SUPPLY LINE (TO REMAIN)
- * VACUUM LINE (TO REMAIN)
- △ ROPE ANCHORS (TO BE REMOVED)

NOTES:
THESE DRAWINGS SHALL NOT BE SCALED.
THE CONTRACTOR SHALL VISIT THE SITE AND SATISFY ONESELF ALL DIMENSIONS, DATUM, AND DETAILED INFORMATION SHOWN ARE CORRECT.
THE CONTRACTOR IS TO REVIEW AND COORDINATE ALL ARCHITECTURAL, MECHANICAL, ELECTRICAL AND STRUCTURAL DRAWINGS FOR ADDITIONAL OPENINGS THROUGH FLOORS, WALLS, AND CEILINGS FOR DUCT, PIPE & ELECTRICAL RISERS AND ALL OPENINGS NOT SHOWN ON DRAWINGS.
ALL OPENINGS THROUGH FIRE ASSEMBLIES ARE TO BE FIRE STOPPED AND SEALED WITH ULC APPROVED FIRE STOPPING TO MAINTAIN THE INTEGRITY OF THE FIRE SEPARATION, AND PROVIDE A SMOKE-TIGHT BARRIER.
ALL PRODUCTS AND MATERIALS TO BE USED AND INSTALLED SHALL CONFORM WITH MANUFACTURER'S SPECIFICATIONS & APPLICABLE CODES.
THE CONTRACTOR SHALL BE RESPONSIBLE TO PATCH AND MAKE GOOD ALL EXISTING CONSTRUCTION AFFECTED BY THE REMOVAL OF ALL ITEMS FORMING THE PART OF THE RENOVATION WORK.
WHERE NEW FLOORING AND BASE IS TO BE INSTALLED IN EXISTING AREAS (REFER TO FLOOR PLAN AND ROOM SCHEDULE) THE EXISTING FLOORING SURFACE AND BASE MUST BE REMOVED, UNLESS OTHERWISE NOTED. ALL FLOOR SURFACES SHALL BE PREPARED IN ACCORDANCE TO MANUFACTURER'S RECOMMENDATIONS FOR INSTALLATION OF NEW FLOOR.
WHERE PAINTING OF EXISTING WALLS IS INDICATED ON THE ROOM SCHEDULE, THESE WALLS MUST BE CLEANED OF ANY EXISTING WALL COVERING, PATCHED & PREPARED TO ACCEPT NEW MATERIAL, UNLESS OTHERWISE NOTED.

| No. | REVISION/DESCRIPTION | BY | DATE |
|-----|-------------------------|----|----------|
| 0 | ISSUED FOR CONSTRUCTION | RG | 16.04.20 |

SEAL


16.04.20

| | | | | | | |
|-------|------------|---------|----------|----------|-----|----------|
| DRAWN | JAR | CHECKED | PPG | DESIGNED | PPG | APPROVED |
| DATE | 2016.03.04 | USER | APPROVAL | | | |

Winnipeg THE CITY OF WINNIPEG PLANNING, PROPERTY AND DEVELOPMENT DEPARTMENT MUNICIPAL ACCOMMODATIONS DIVISION 3-65 GARRY STREET, R3C 4K4

PROJECT
**PROVENCHER OUTDOOR POOL
POOL REHABILITATION**

590 RUE LANGEVIN
SHEET TITLE
**STRUCTURAL
POOL HOUSE & POOL PLAN**

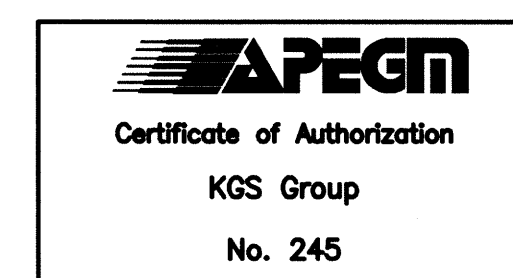

| | | |
|----------|-------------|-----------|
| SCALE | PROJECT No: | SHEET No: |
| AS SHOWN | 15-0107-018 | S01 |