




Embrace the Spirit - Vivez le esprit

WINNIPEG FLEET MANAGEMENT AGENCY PUBLIC WORKS EAST YARDS COMPLEX- 960 THOMAS AVENUE SECOND FLOOR OFFICE ADDITION

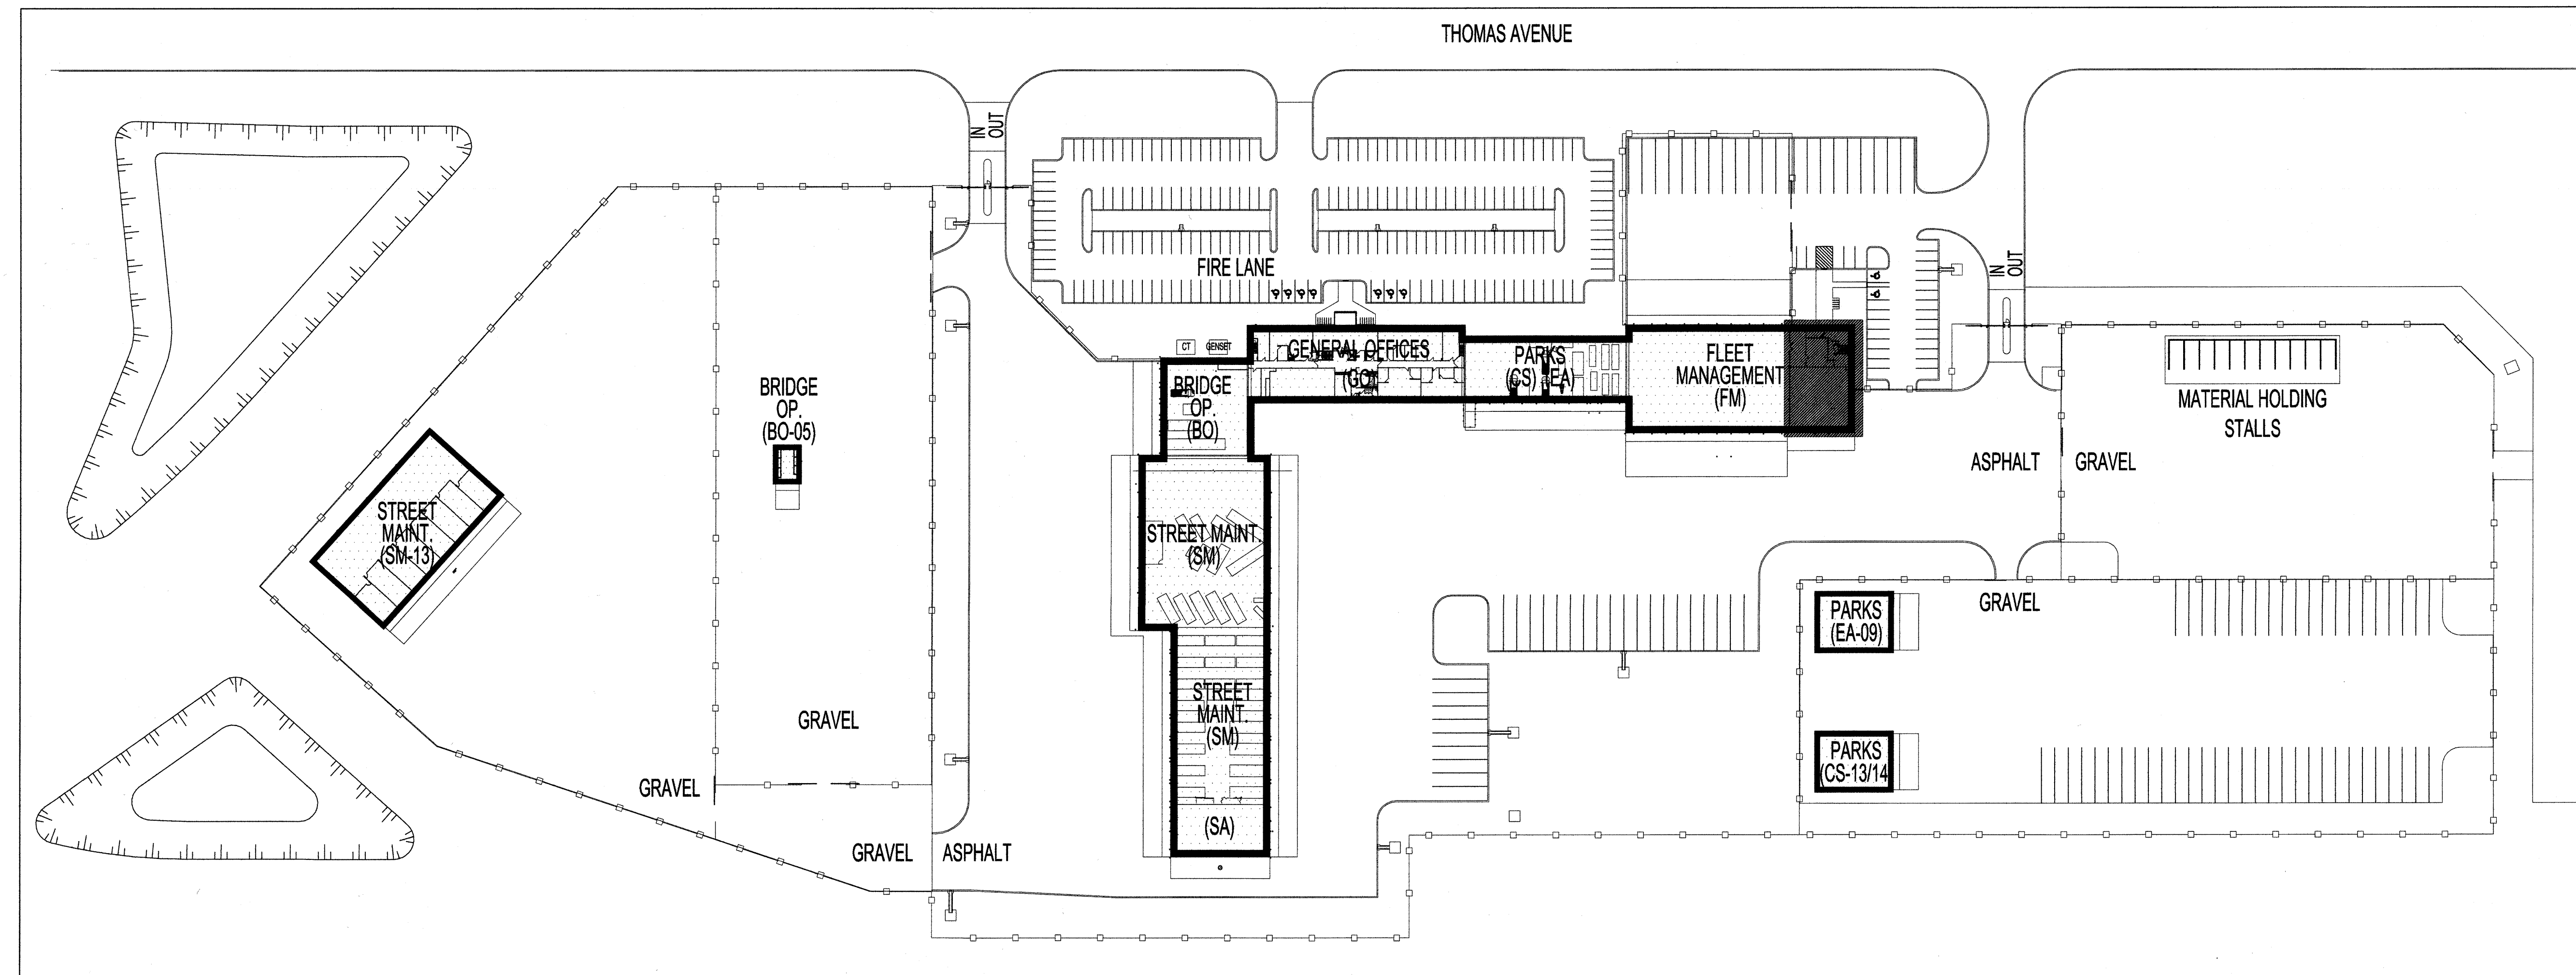

SITE PLAN
SCALE: NTS

DRAWING LIST

- A0- COVER PAGE
- A1- OVERALL PLANS- MAIN AND SECOND FLOOR
- A2- SECOND FLOOR CONSTRUCTION PLANS

- M1.0- SECOND FLOOR OFFICE ADDITION MECHANICAL H.V.A.C PLAN
- M2.0- SECOND FLOOR OFFICE ADDITION MECHANICAL SPRINKLER PLANS
- M3.0- SECOND FLOOR OFFICE ADDITION MECHANICAL SPECIFICATIONS

- E1- SECOND FLOOR ELECTRICAL LAYOUTS

CLIENT

WINNIPEG FLEET MANAGEMENT AGENCY
960 THOMAS AVENUE, WINNIPEG MB.

OWNER

CITY OF WINNIPEG
4TH FLOOR- 185 KING STREET, WINNIPEG MB. R3C 4K4
PROJECT OFFICER: RAY JANZEN
PH: 204-986-2284
email: rjanzen@winnipeg.ca

ISSUED FOR CONSTRUCTION		No.	REVISION/DESCRIPTION	BY	DATE
SEAL					
DRAWN	CHECKED	DESIGNED	APPROVED		
DATE: 2016.01	USER		APPROVAL		
THE CITY OF WINNIPEG PLANNING, PROPERTY AND DEVELOPMENT DEPARTMENT MUNICIPAL ACCOMMODATIONS DIVISION 3-65 GARRY STREET, R3C 4K4					
PROJECT: PUBLIC WORKS DEPARTMENT EAST YARDS COMPLEX FLEET MANAGEMENT 960 THOMAS AVENUE					
SHEET TITLE: COVER PAGE					