THESE DRAWINGS SHALL NOT BE SCALED.

AND PROVIDE A SMOKE-TIGHT BARRIER.

RENOVATION WORK.

MANUFACTURER'S SPECIFICATIONS & APPLICABLE CODES.

ACCEPT NEW MATERIAL, UNLESS OTHERWISE NOTED.

HARDWARE SCHEDULE

1 EACH ENTRANCE LOCK AL53PDSAT 626 SCH

305mm STAINLESS STEEL KICKPLATE- BOTH SIDES

305mm STAINLESS STEEL KICKPLATE- BOTH SIDES

TYPE 1 - TO MATCH EXISTING:

TYPE 2 - TO MATCH EXISTING:

1 EACH LEVER HANDLE

3 EACH HINGE 3CB1 4.5 x 4 652 IVE

1 EACH DOME STOP FS438 626 IVE

DOOR CLOSER

3 EACH HINGE 3CB1 4.5 x 4 652 IVE

1 EACH DOME STOP FS438 626 IVE

AND DETAILED INFORMATION SHOWN ARE CORRECT.

THE CONTRACTOR SHALL VISIT THE SITE AND SATISFY ONESELF ALL DIMENSIONS, DATUM,

THE CONTRACTOR IS TO REVIEW AND COORDINATE ALL ARCHITECTURAL, MECHANICAL, ELECTRICAL DRAWINGS FOR ADDITIONAL OPENINGS THROUGH FLOORS, WALLS, AND CEILINGS FOR DUCT, PIPE & ELECTRICAL RISERS AND ALL OPENINGS NOT SHOWN ON

ALL OPENINGS THROUGH FIRE ASSEMBLIES ARE TO BE FIRE STOPPED AND SEALED WITH

ULC APPROVED FIRE STOPPING TO MAINTAIN THE INTEGRITY OF THE FIRE SEPARATION,

ALL PRODUCTS AND MATERIALS TO BE USED AND INSTALLED SHALL CONFORM WITH

THE CONTRACTOR SHALL BE RESPONSIBLE TO PATCH AND MAKE GOOD ALL EXISTING CONSTRUCTION AFFECTED BY THE REMOVAL OF ALL ITEMS FORMING THE PART OF THE


WHERE NEW FLOORING AND BASE IS TO BE INSTALLED IN EXISTING AREAS (REFER TO


FLOOR PLAN AND ROOM SCHEDULE) THE EXISTING FLOORING SURFACE AND BASE MUST


WHERE PAINTING OF EXISTING WALLS IS INDICATED ON THE ROOM SCHEDULE, THESE


WALLS MUST BE CLEANED OF ANY EXISTING WALL COVERING, PATCHED & PREPARED TO


BE REMOVED, UNLESS OTHERWISE NOTED. ALL FLOOR SURFACES SHALL BE PREPARED IN ACCORDANCE TO MANUFACTURER'S RECOMMENDATIONS FOR INSTALLATION OF NEW

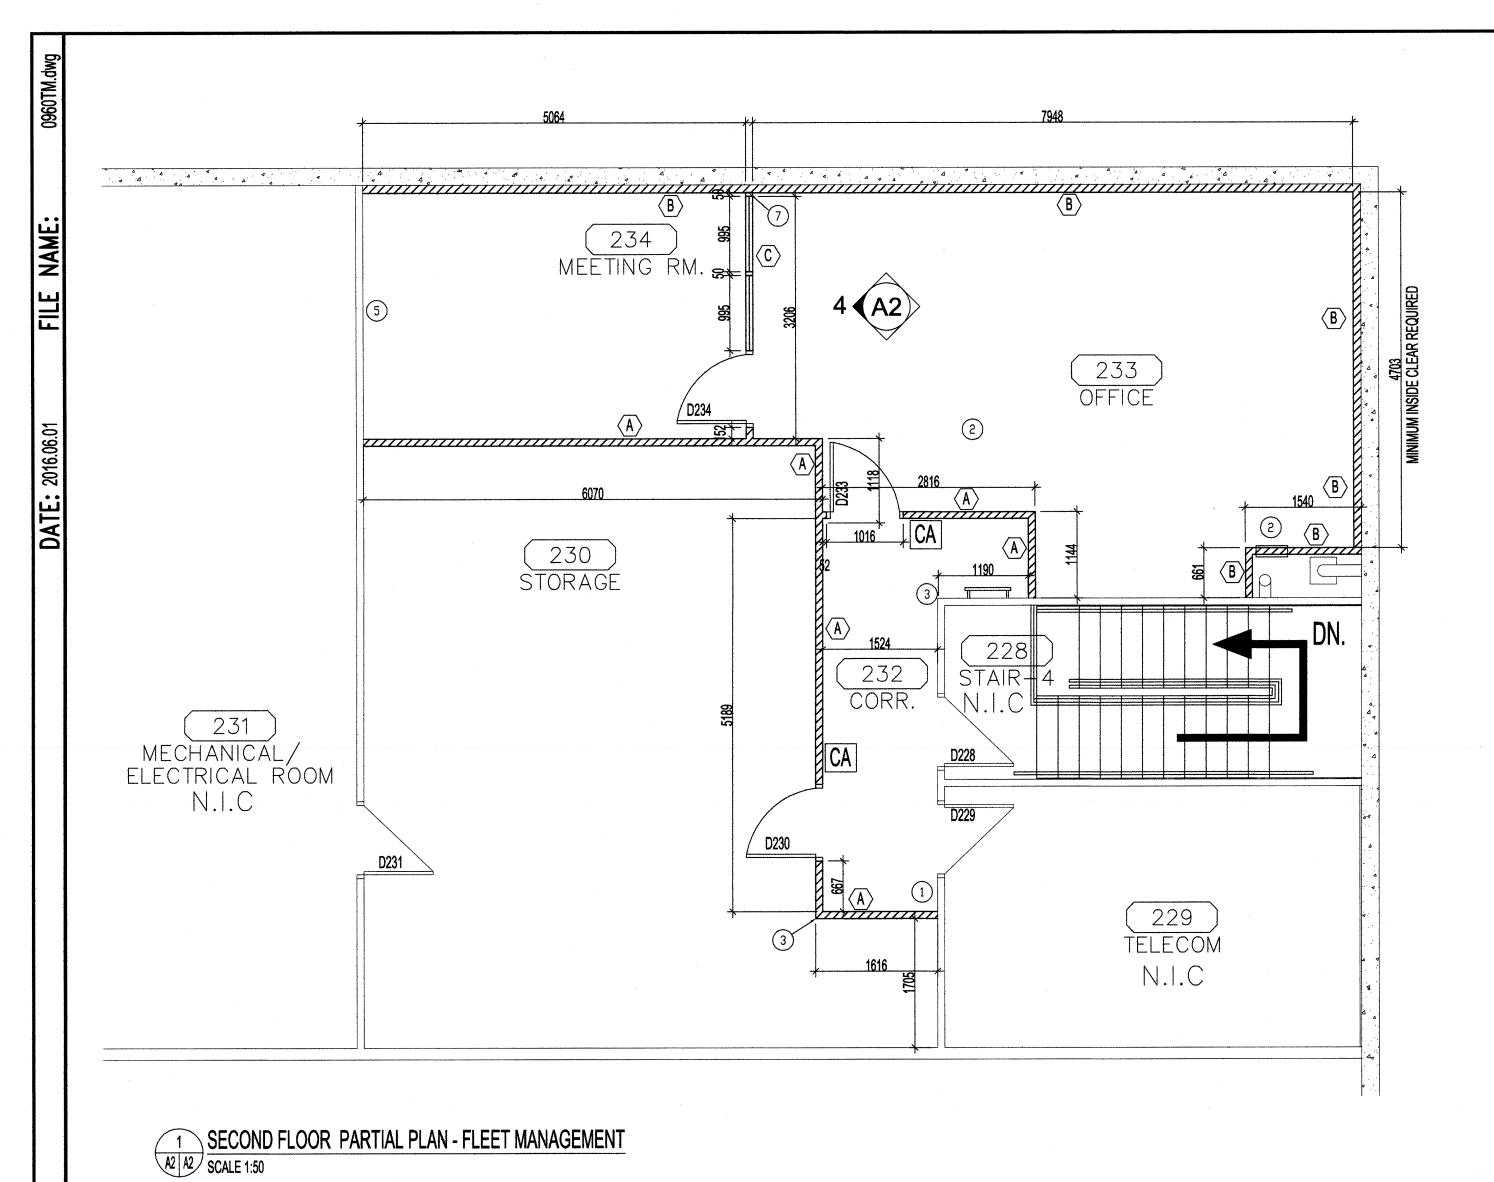

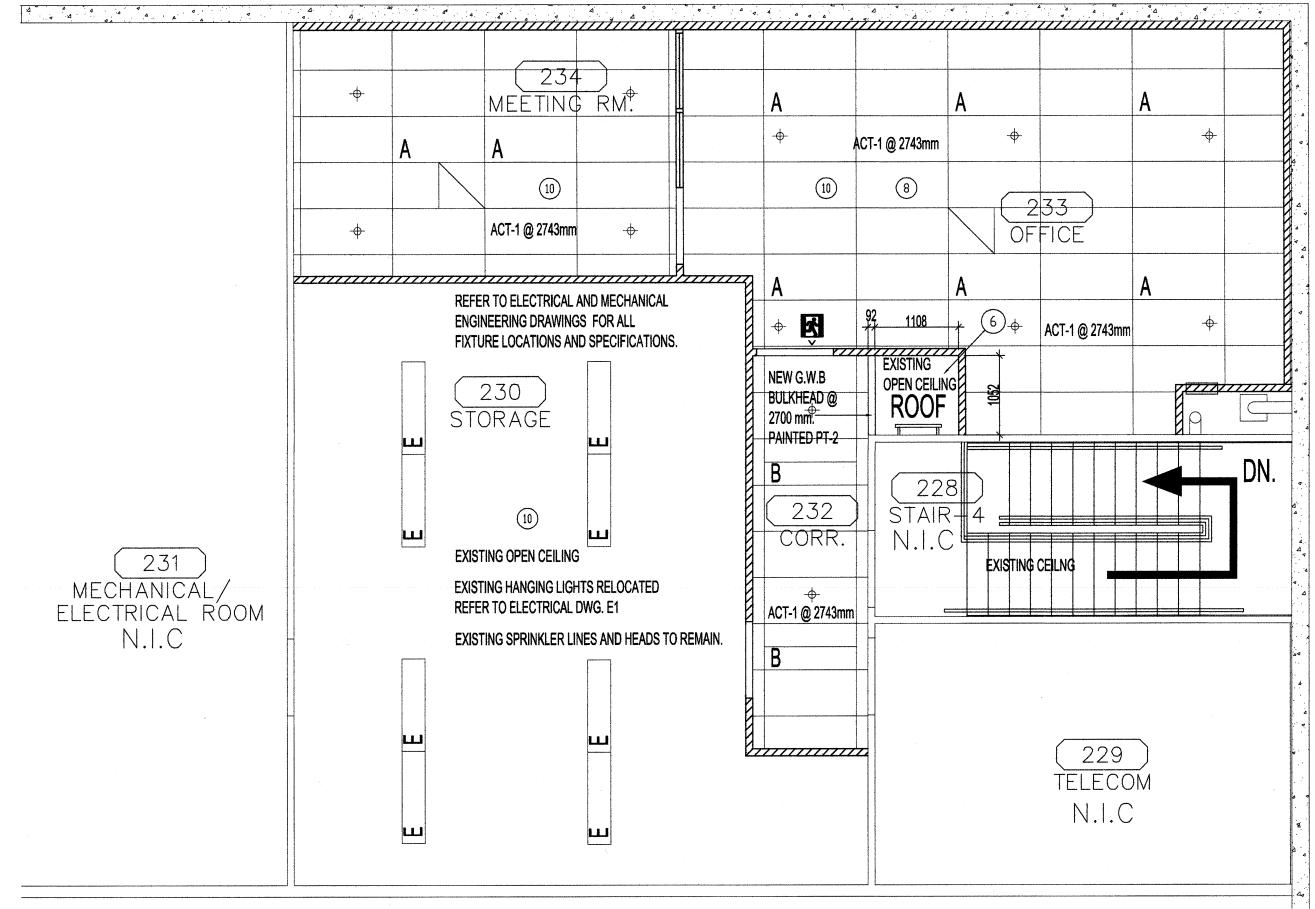


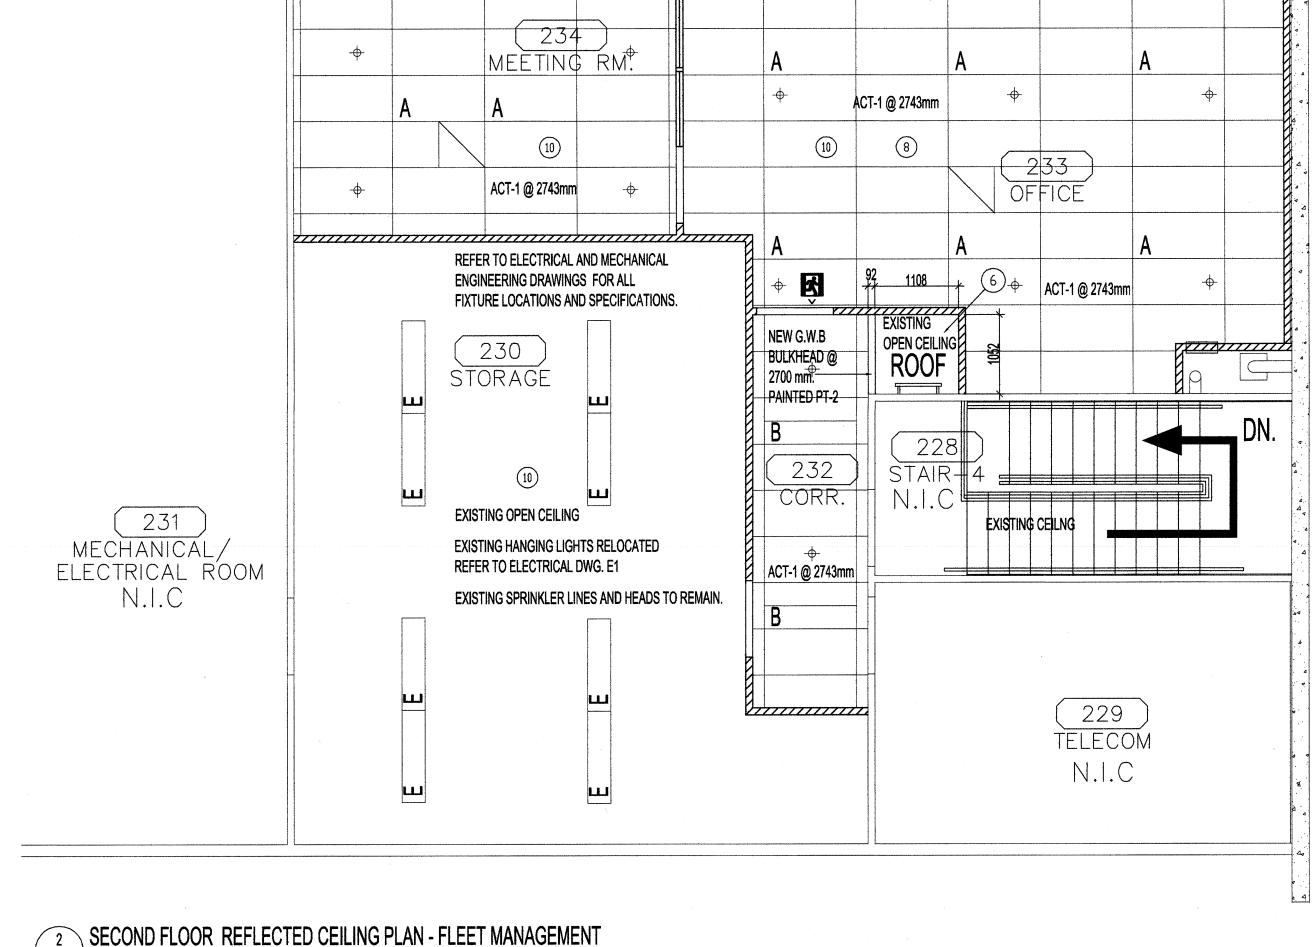


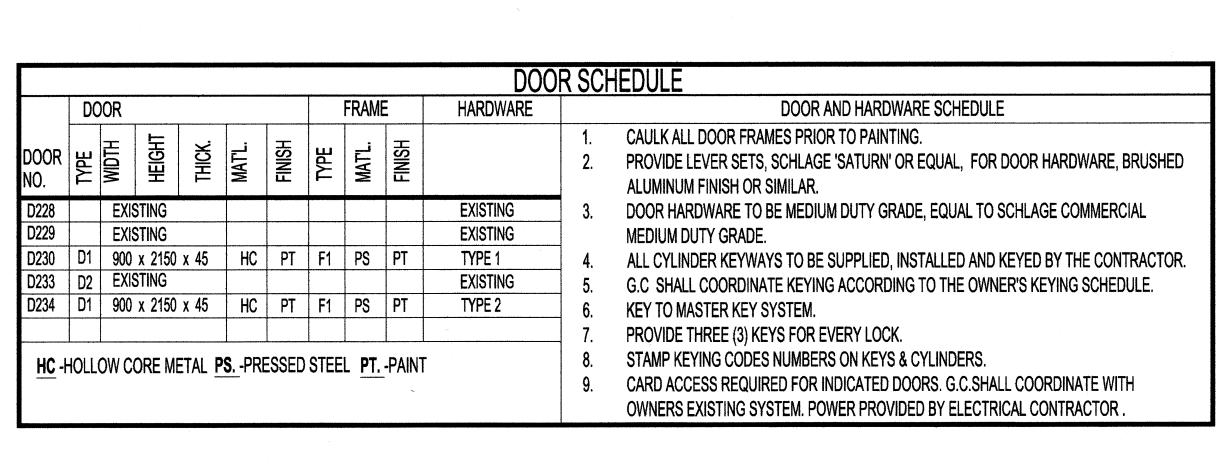


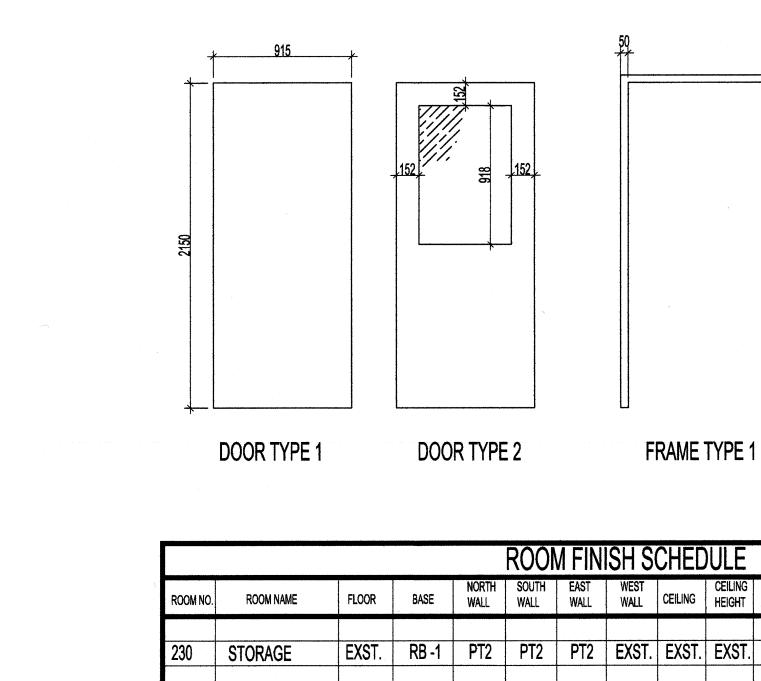


REY PLAN SCALE N.T.S

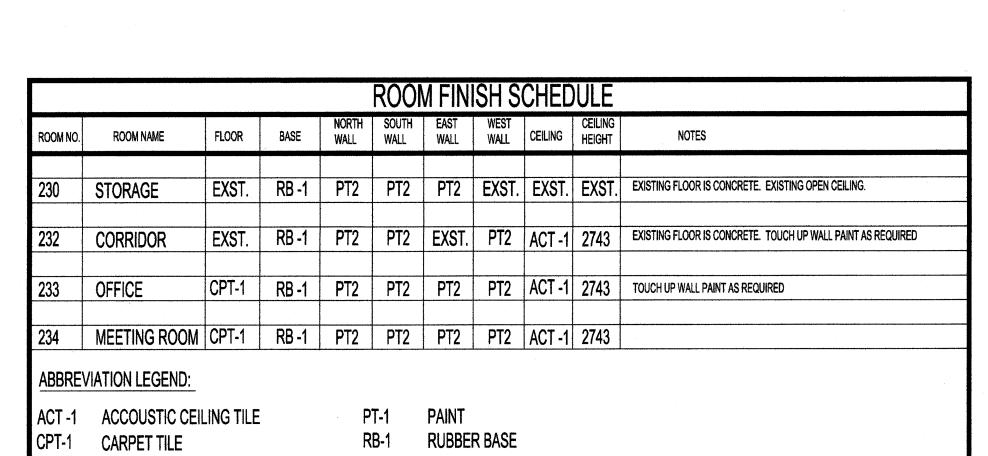

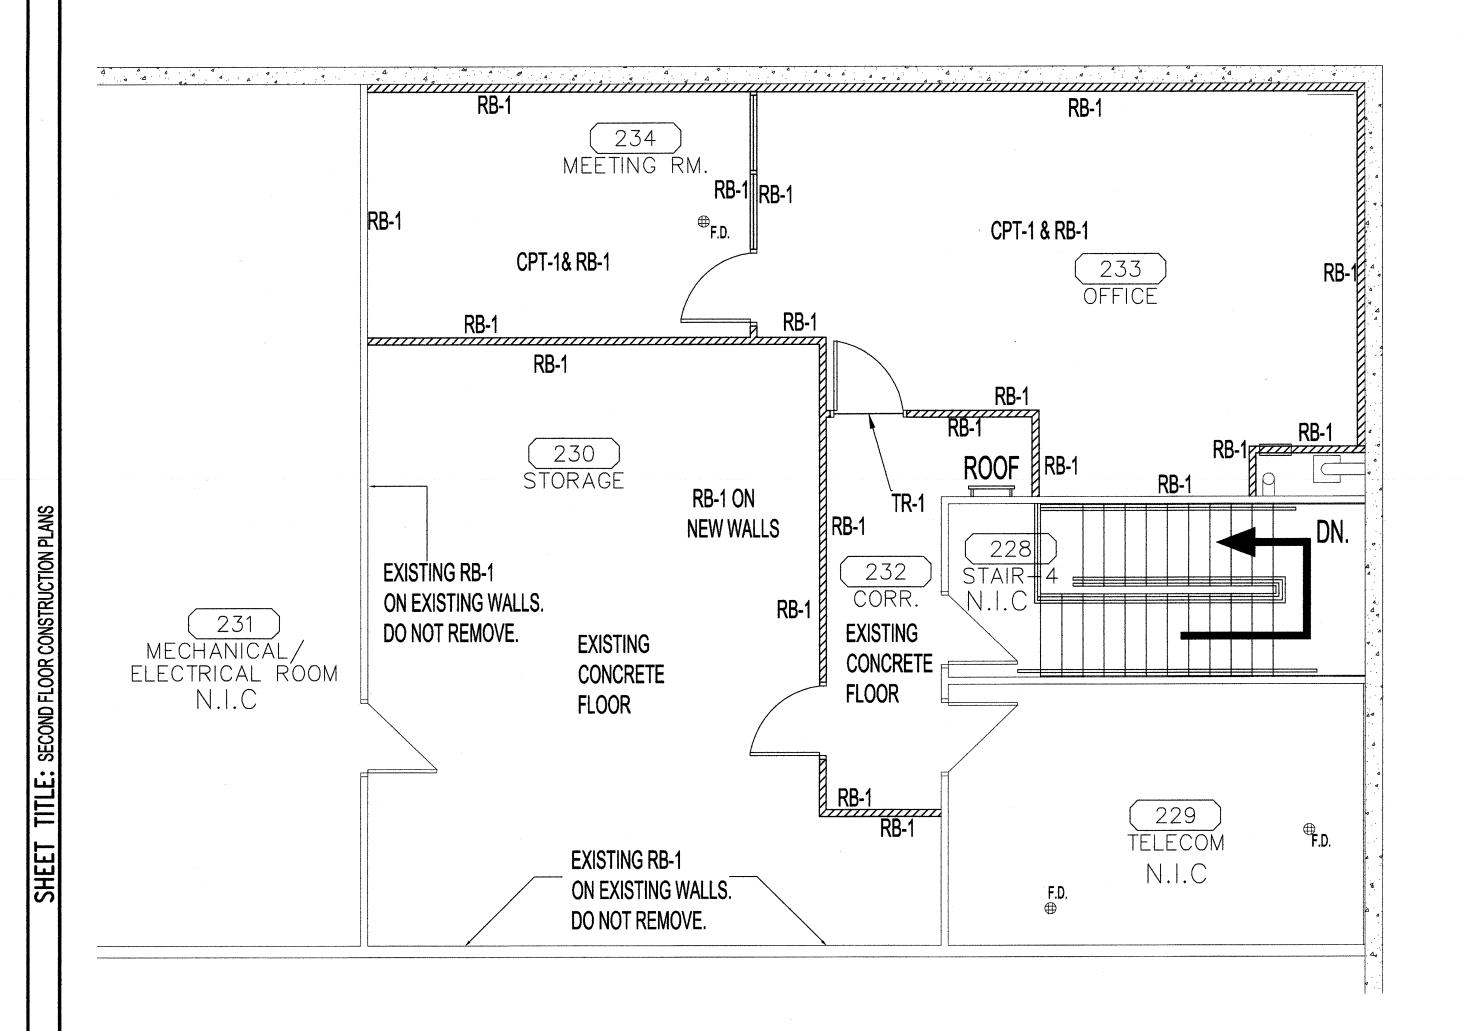

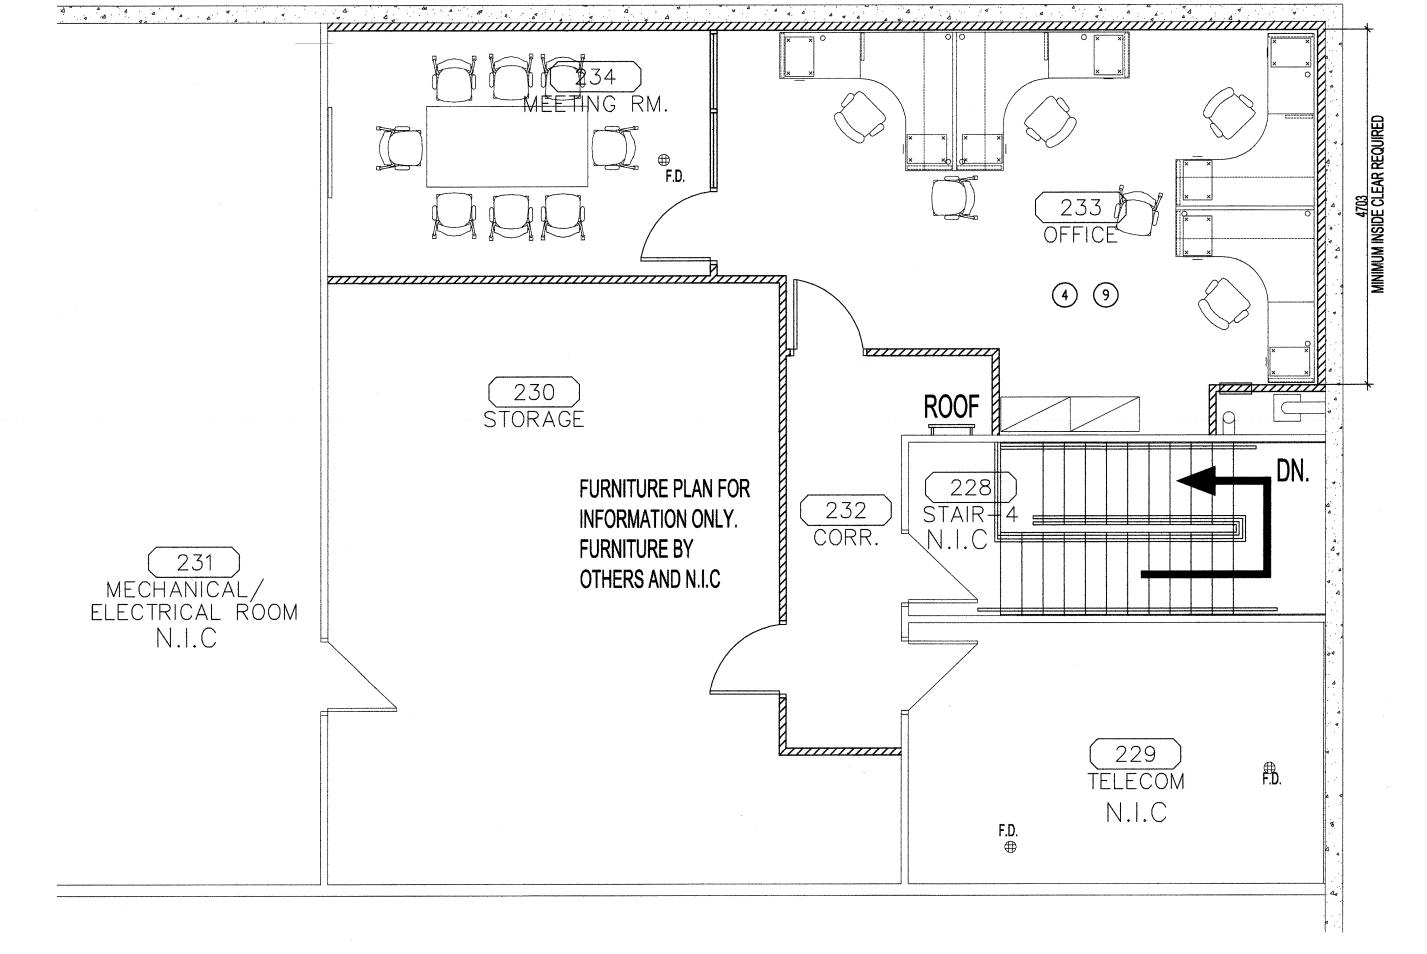

PARTIAL SECOND FLOOR PLAN -NEW FURNITURE LAYOUT- FOR INFORMATION ONLY A2 A2 SCALE 1:50

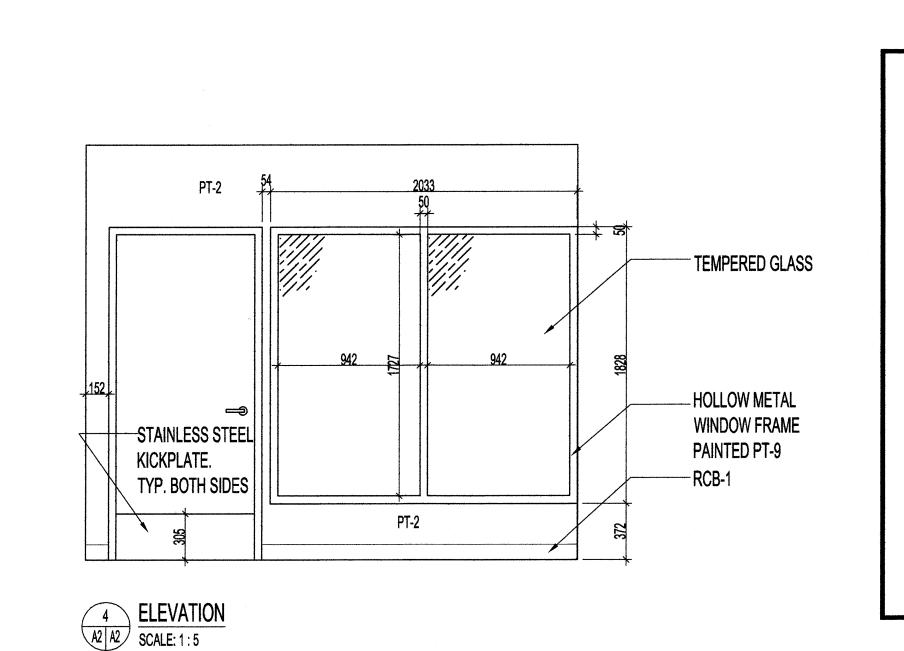

3 PARTIAL SECOND FLOOR PLAN -NEW FLOOR FINISH PLAN

A2 A2 SCALE 1:50




- 7) BLOCKING AS REQUIRED IN WALL FOR EXISTING CARD SWIPE. CONFIRM SUPPORT FOR NEW H.M WINDOW DIMENSIONS ON SITE.
- ACCESS PANEL REQUIRED IN WALL FOR (8) REFLECTED CEILING PLAN FOR FINISHES DAMPER BEHIND. CONTRACTOR TO SIZE AND HEIGHTS ONLY. CONTRACTOR TO ACCORDINGLY FOR PROPER ACCESS. REFER TO MECHANICAL AND ELECTRICAL DRAWINGS FOR FIXTURE LAYOUTS. 4 FT. HIGH STAINLESS STEEL CORNER
- GUARDS REQUIRED. 2" WIDE. (9) G.C TO ALLOW CITY'S SUCCESSFUL (4) FURNITURE TO BE SUPPLIED BY OTHERS. **FURNITURE CONTRACTORS TO ACCESS** LAYOUT SHOWN IS FOR INFORMATION THE SITE DURING CONSTRUCTION TO OBTAIN SITE MEASUREMENTS.
- (5) BLOCKING REQUIRED IN WALL FOR WALL ELECTRICAL AND MECHANICAL HUNG WHITEBOARD. DRAWINGS TO SUPERCEDE REFLECTED CEILING PLAN FIXTURE LOCATIONS. (6) NEW WALLS AND CEILING BULKHEAD LAYOUT TO ALLOW ACCESS TO ROOF HATCH ABOVE. CONFIRM DIMENSIONS ON

	WALL TYPE SCHEDULE	
ν'		NEW WALL CONSTRUCTION
S L	'A	EXISTING EXTERIOR INSULATED PANELS
		EXISTING WALLS
	TYPE (A)	NEW 16mm GYPSUM BOARD BOTH

A2 A2 SCALE 1:50



TO U / S OF EXISTING CEILING

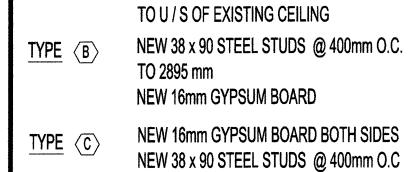

NEW 2x4 RECESSED LIGHT FIXTURES INTERIOR ELEVATION REFER TO ELECTRICAL DRAWINGS NEW 1x4 RECESSED LIGHT FIXTURES NEW CARD ACCESS LOCATION REFER TO ELECTRICAL DRAWINGS NEW FAN COIL UNIT. REFER TO DRAWING NOTE MECHANICAL DRAWINGS **NEW DOOR** * NEW RECESSED PENDANT SPRINKLER HEADS- REFER TO MECHANICAL DRAWINGS EXISTING SUSPENDED FLUORESCENT **EXISTING DOOR** LIGHTS RELOCATED. REFER TO ELECTRICAL DRAWINGS. > NEW EXIT \$YMBOL. REFER TO ELECTRICAL DRAWINGS.

SYMBOL LEGEND

CEILING LEGEND

ELECTRICAL DRAWINGS.


FINISH LEGEND ACOUSTIC CEILING TILE ACT-1: ARMSTRONG "FINE FISSURED" SQUARE LAY TILE MODEL # 1714 SIZE: 24"x48"; NRC RATING: 0.70; CAC RATING: 40 FLOORING & BASE: CPT 1: CARPET TILE: INTERFACE - STYLE NAME: TO SCALE; STYLE NO: 1465202500, COLOUR: 7772 BLUEPRINT RB-1: RUBBER BASE: JOHNSONITE- 100mm BASE, COLOUR: 18 NAVY BLUE TR-1: METAL TRANSITION STRIP BETWEEN CONCRETE AND CARPET. ALUMINUM FINISH. PAINT FINISHES: DRYWALL PRIMER: BENJAMIN MOORE- ECO SPEC WB INTERIOR LATEX PAINT- PRIMER (372) DRYWALL PAINT- EGGSHELL: BENJAMIN MOORE- ECO SPEC WB INTERIOR LATEX PAINT (374) DRYWALL PAINT- SEMI-GLOSS: BENJAMIN MOORE- ECO SPEC WB INTERIOR LATEX PAINT (376)

METAL DOOR/ FRAME PRIMER: PPG- INT/EXT WB INDUSTRIAL PRIMER 90-912 METAL DOOR/ FRAME PAINT: PPG- INT/EXT SEMI-GLOSS DTM INDUSTRIAL ENAMEL 90-1210

PAINT COLORS:

PT-2 - BENJAMIN MOORE - CC-110 MUSLIN (WALLS) PT-9 - PPG PITTSBURGH PAINTS- 546-7 ADMIRALTY (DOOR & WINDOW FRAMES) PT-11 - PPG PITTSBURGH PAINTS- 419-5 COBBLESTONE (ALL PAINTABLE DOORS)

NOTE: DOORS WITHOUT CLOSERS TO HAVE DOOR EDGE PAINTED WITH ACCENT PAINT PT-9.

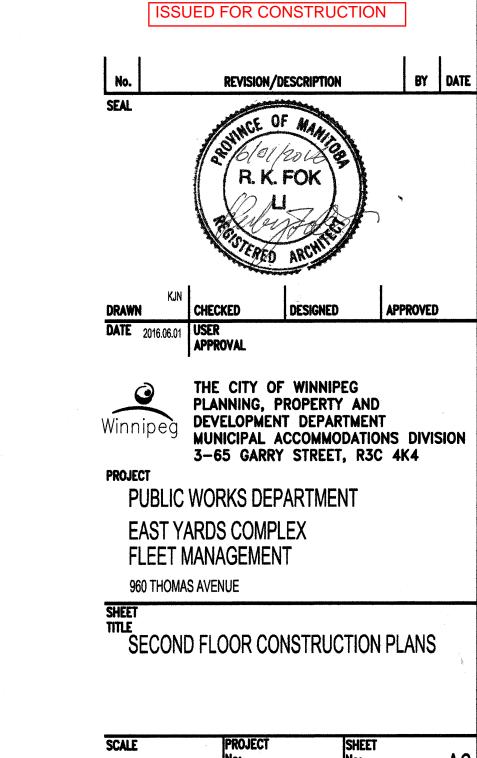

DRAWING SHEET SIZE: A0 (1189mm x 841mm) PLOT 1:1