


MAIN FLOOR — PLUMBING RENOVATION PLAN
SCALE: 1:50

GENERAL NOTES:


- THIS DRAWING IS DIAGRAMMATIC ONLY, DO NOT SCALE.
- PROVIDE CAP OR TEMPORARY SEAL ON ALL DOMESTIC SUPPLIES AND SANITARY LINES UNTIL LINES ARE READY TO BE CONNECTED TO FIXTURES.
- PROVIDE TRAP PRIMERS FOR ALL DRAINS WHICH ENCOUNTER LIMITED USE. IE. FLOOR DRAINS.
- 4. PROVIDE ISOLATION VALVES AT ALL GROUPS OF FIXTURES AND FIXTURE STOPS AT ALL
- ALL PIPING MAINS ARE RUNNING IN THE ATTIC SPACE WITH BRANCH PIPING DROPPING DOWN TO FIXTURES.

DRAWING NOTES:

1 120 DOMESTIC COLD WATER SUPPLY AND 320 SANITARY PIPE TO DRINKING FOUNTAIN C/W SHUT-OFF VALVE IN MECHANICAL ROOM.

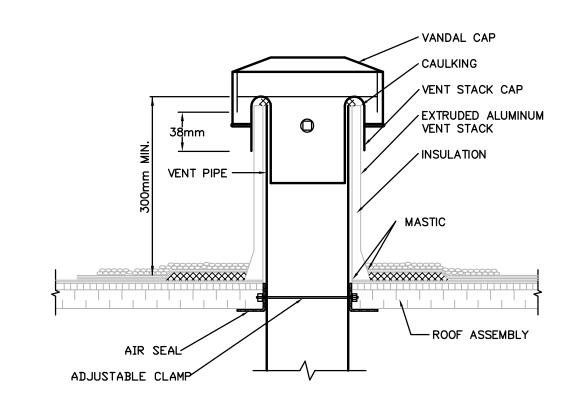

2 TYPICAL VENT THROUGH ROOF DETAIL M1.1 SCALE: NTS

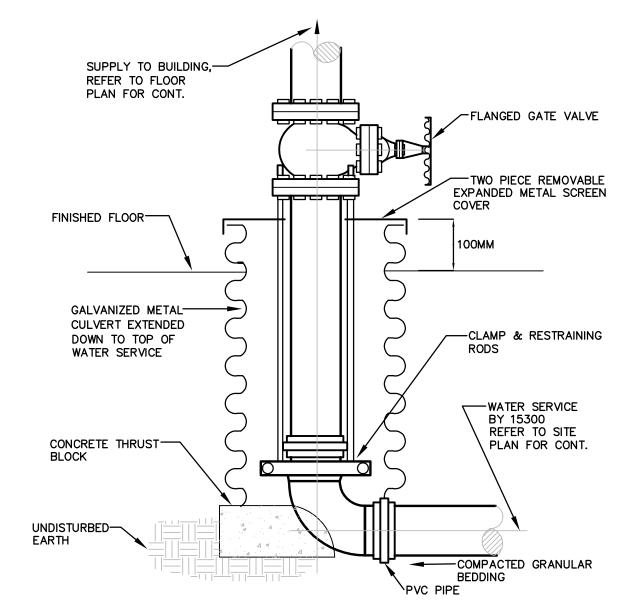

3 FROST BOX DETAIL M1.1 SCALE: NTS

PLUMBING FIXTURE CONNECTION SIZES

						
FIXTURE DESCRIPTION	SANITARY CONNECTION		DOMESTIC COLD H ₂ 0 CONNECTION		DOMESTIC HOT H₂0 CONNECTION	
	INCHES	ММ	INCHES	ММ	INCHES	ММ
WATER CLOSET WITH FLUSH VALVE	3 STANDARD 4 W/ CARRIER	75 or 100	1	25		
URINAL	2	50	0.75	19		
LAVATORY	2	50	0.5	12	0.5	12
MOP SINK (FLOOR MOUNTED)	3	75	0.5	12	0.5	12
DRINKING FOUNTAIN	1.25	32	0.5	12		
HOSE BIBB			0.75	19		



Owner City of Winnipeg


Crescent Drive Park

No. Date Revision Notes Issued for Construction 0 2016/02/29

Consulting Professional Engineers 210-1821 Weillington Avenue Winnipeg, Manitoba, R3H 0G4 Phone - (204) 779-7900 Fax - (204) 779-1119 E-Mail: mcw_wpg@mcw.com APEGIN

MCW / AGE

Certificate of Authorization MCW/AGE Consulting Professional Engineers No. 589 Expiry: April 30, 2016

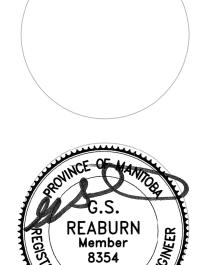

This drawing must not be scaled. The contractors shall verify all dimensions and other data on site prior to commencement of work. Discrepancies, errors, and omissions are to be reported to the Architect prior to proceeding with the Work.

Drawings and specifications as instruments of service are the property of the Architect; the copyright in the same being reserved to him.

No reproduction or revision to these drawings may be made without the permission of the Architect, and when made, must bear his name. All prints to be returned to the Architect upon request.

Crescent Drive Park Pavilion

MAIN FLOOR - PLUMBING RENOVATION PLAN

Drawn By Reviewed By CD

February 2016