




DEMOLITION - PARTIAL BASEMENT FLOOR PLAN
SCALE: 1/4"=1'-0"

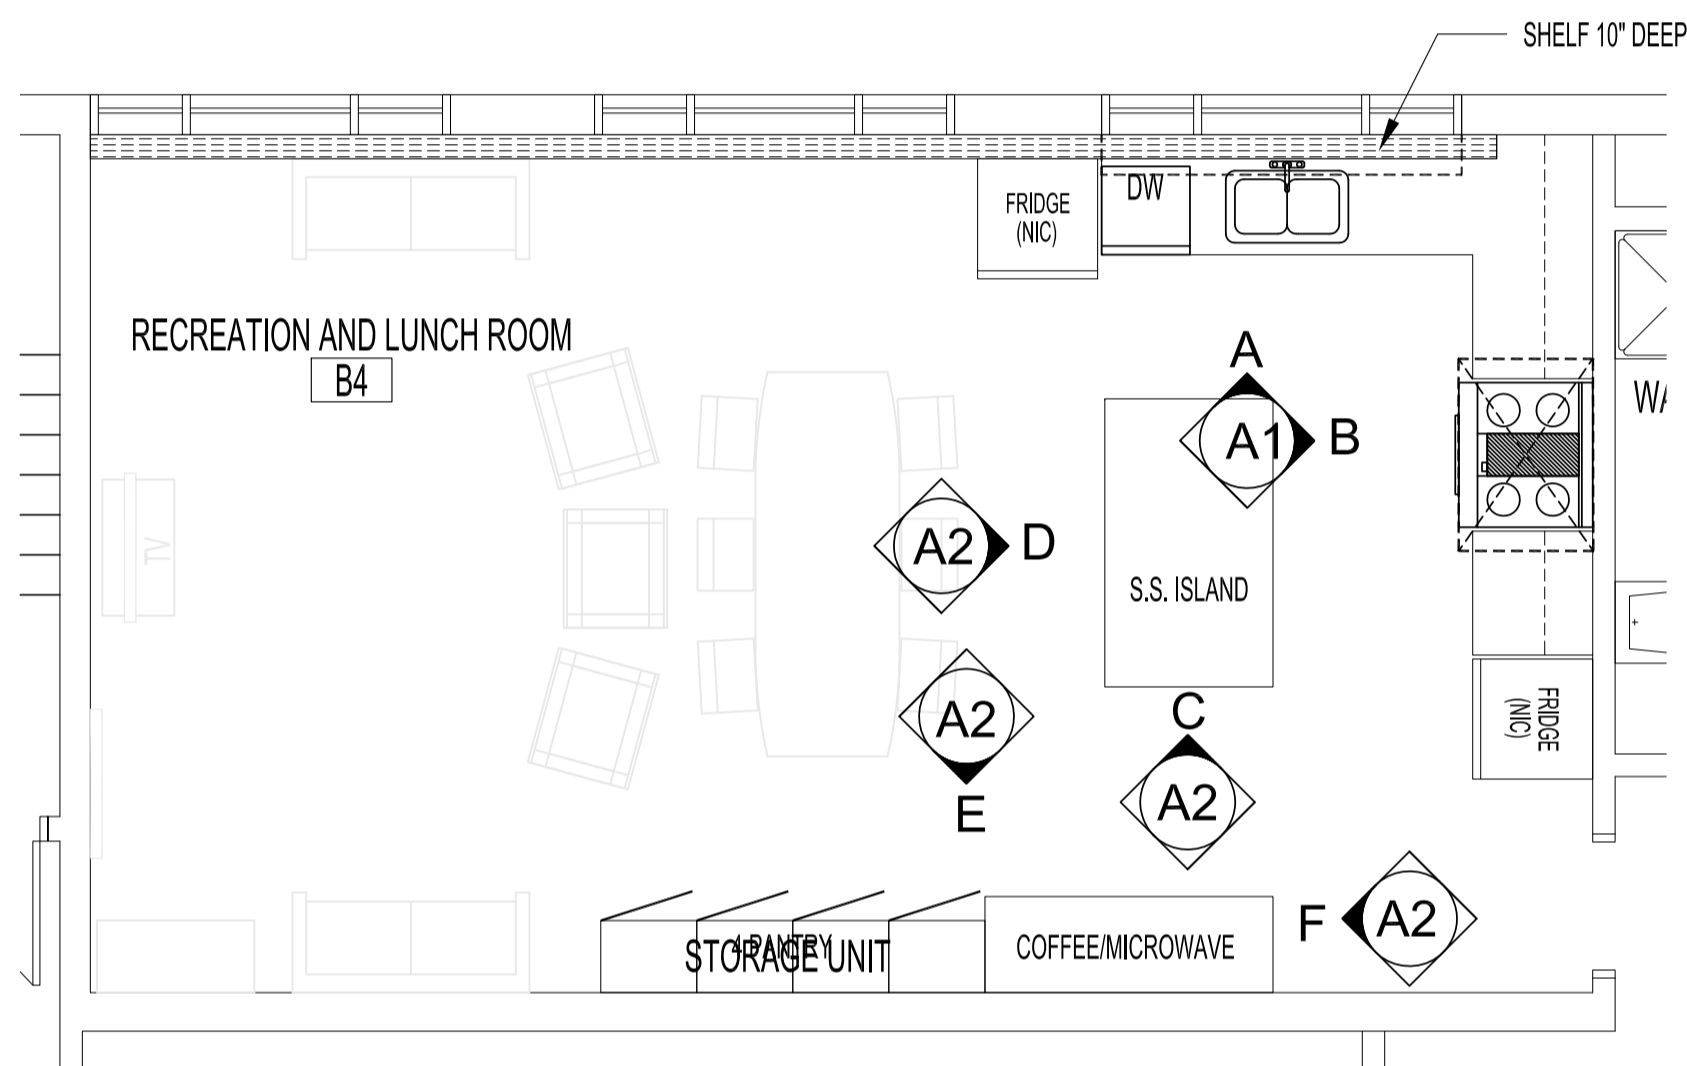


RENOVATION - PARTIAL BASEMENT FLOOR PLAN
SCALE: 1/4"=1'-0"

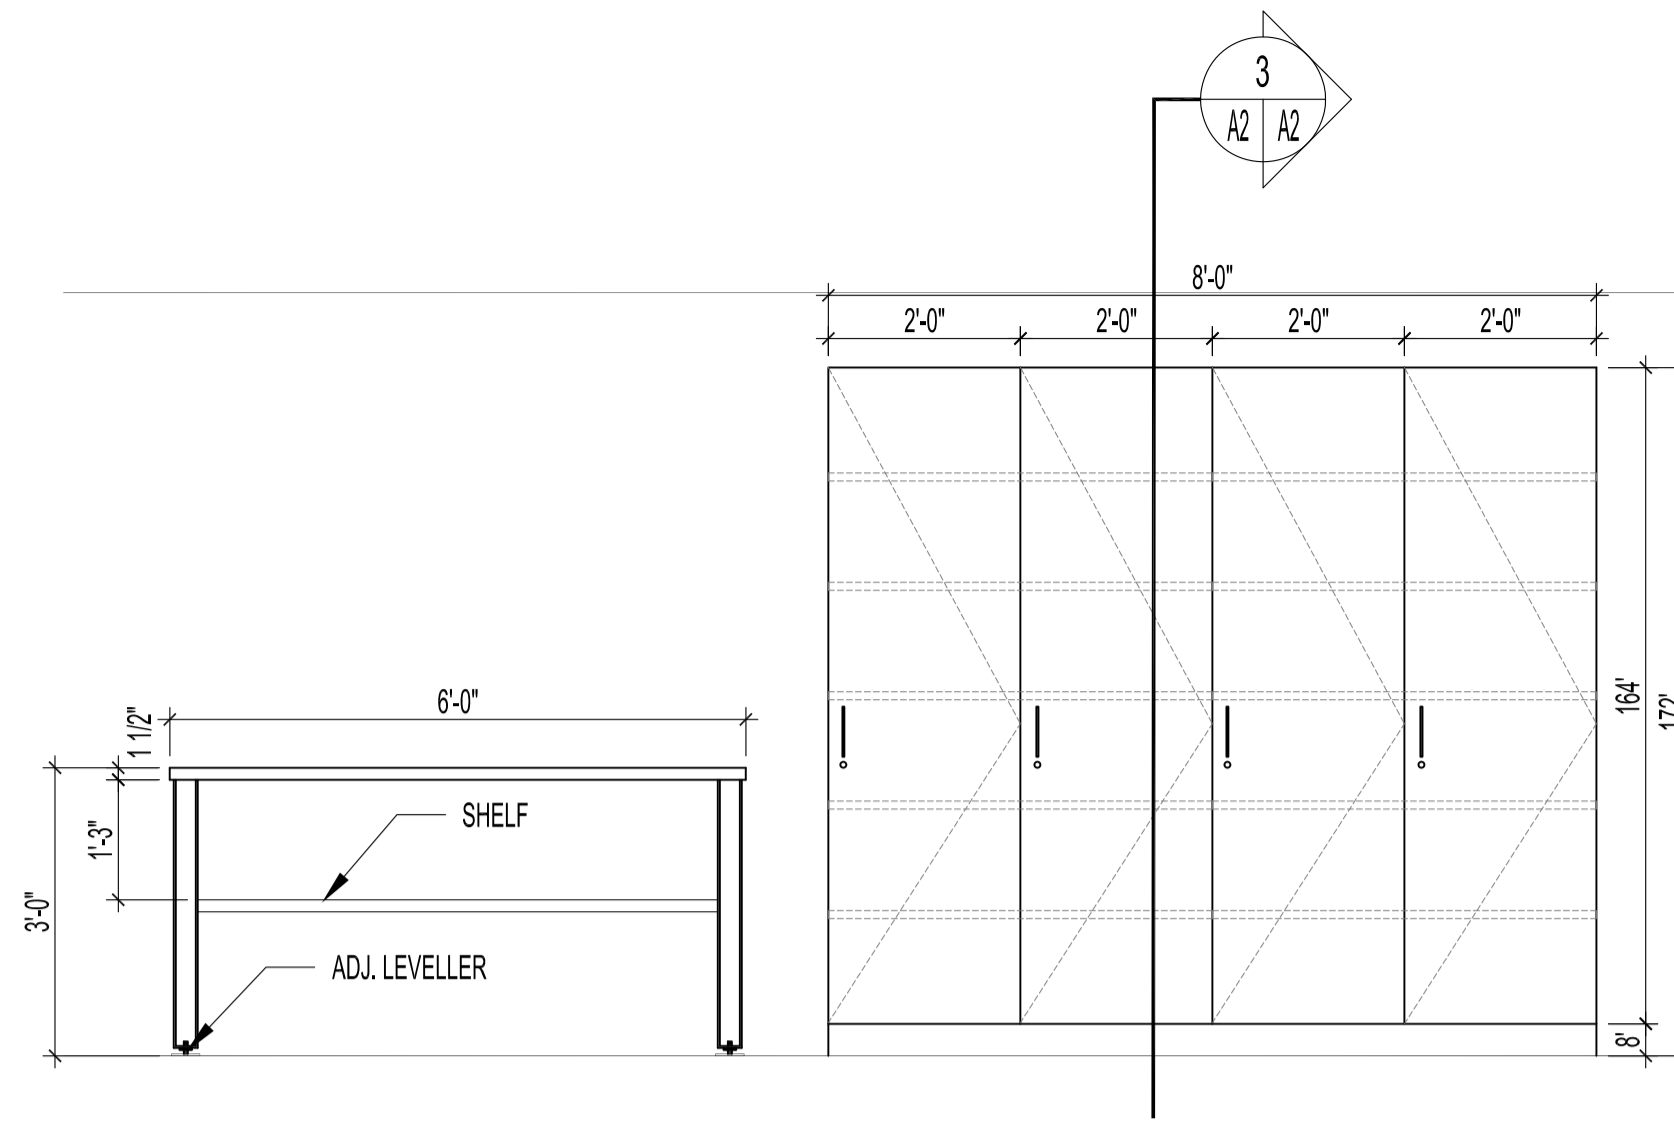

ELEVATION 'E'
SCALE: 1/2"=1'-0"

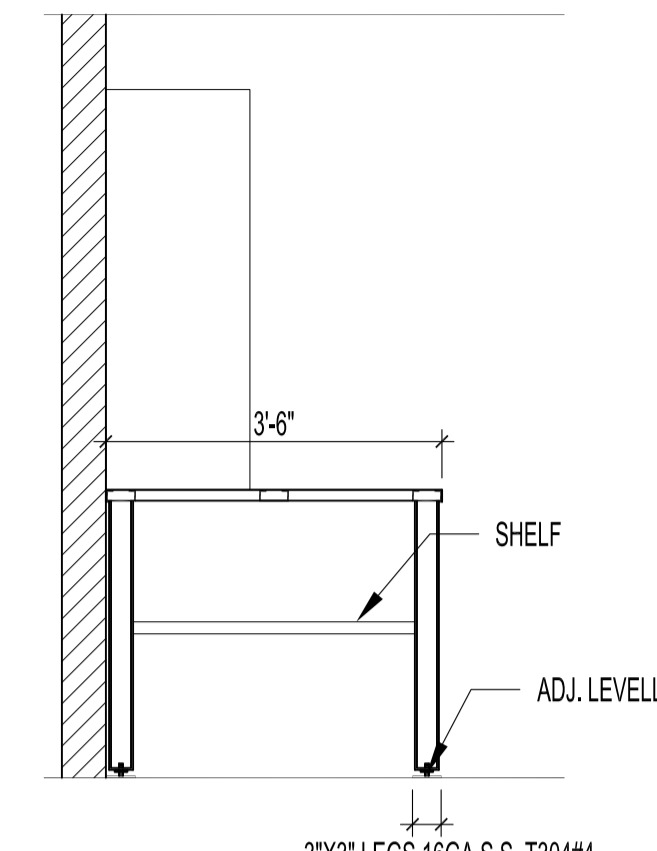


ELEVATION 'F'
SCALE: 1/2"=1'-0"

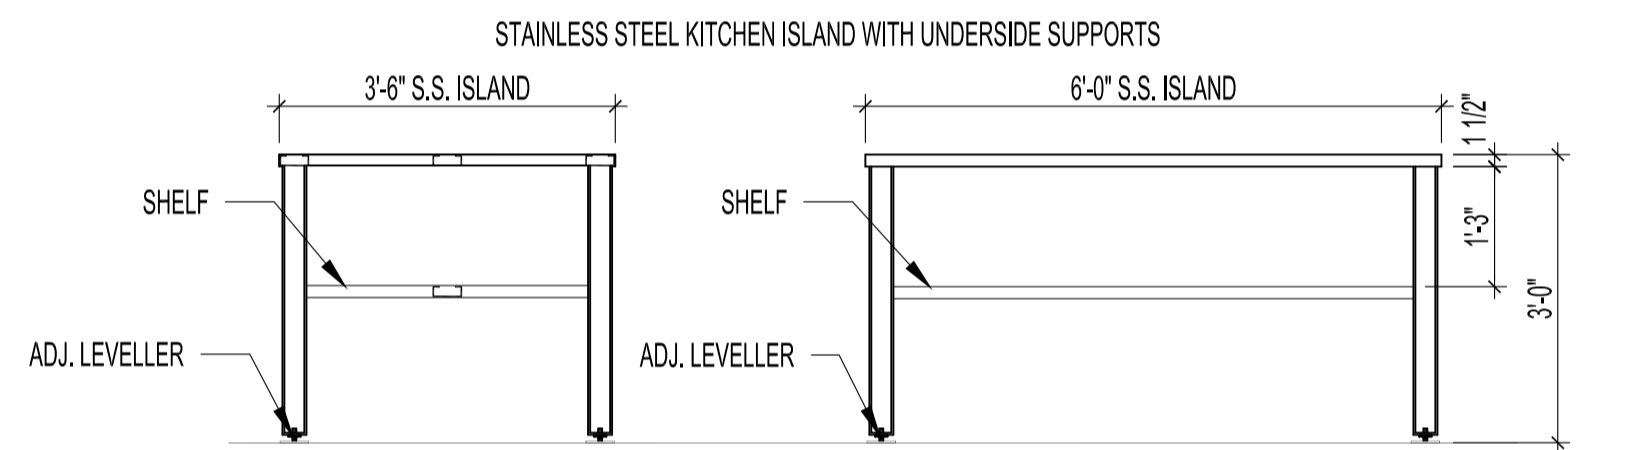


ELEVATION 'C'
SCALE: 1/2"=1'-0"

ELEVATION 'D'
SCALE: 1/2"=1'-0"

(4) 3"X3" LEGS 16GA S.S. T304#4 (ISLAND)

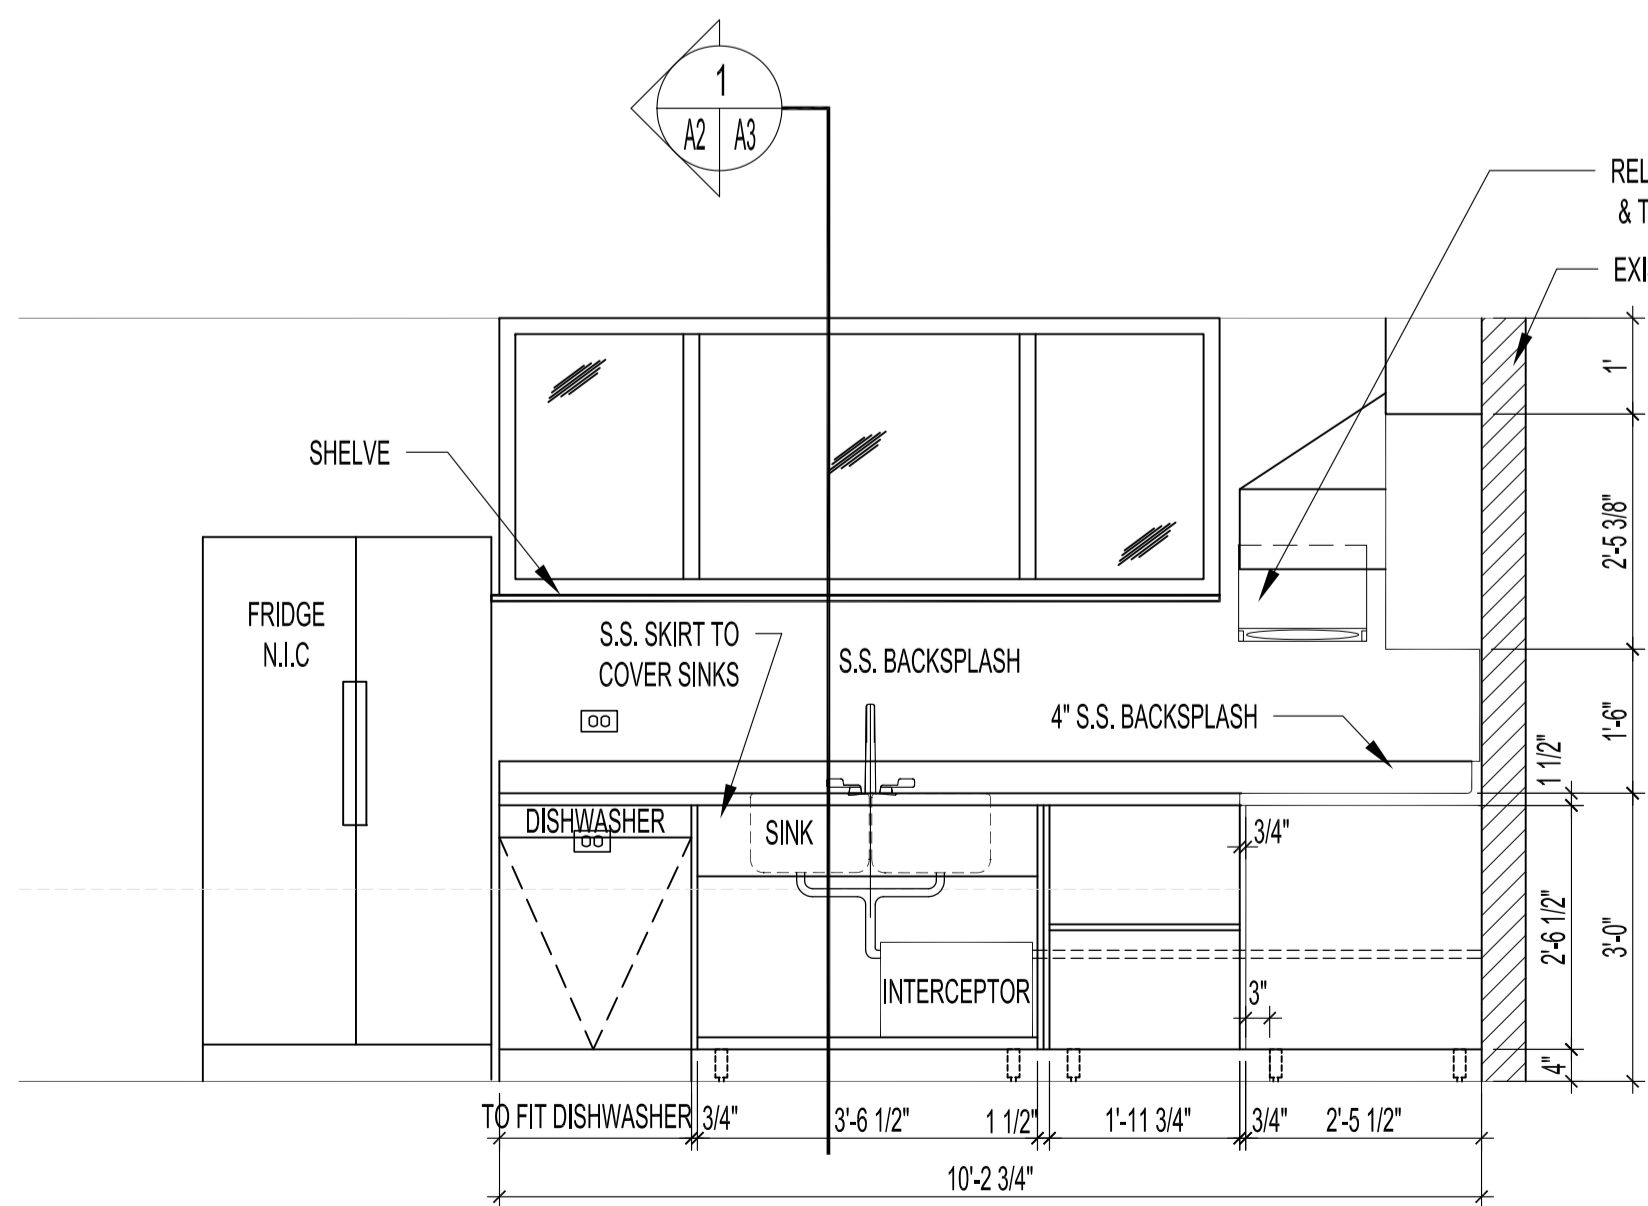

ELEVATION 'A'
SCALE: 1/2"=1'-0"

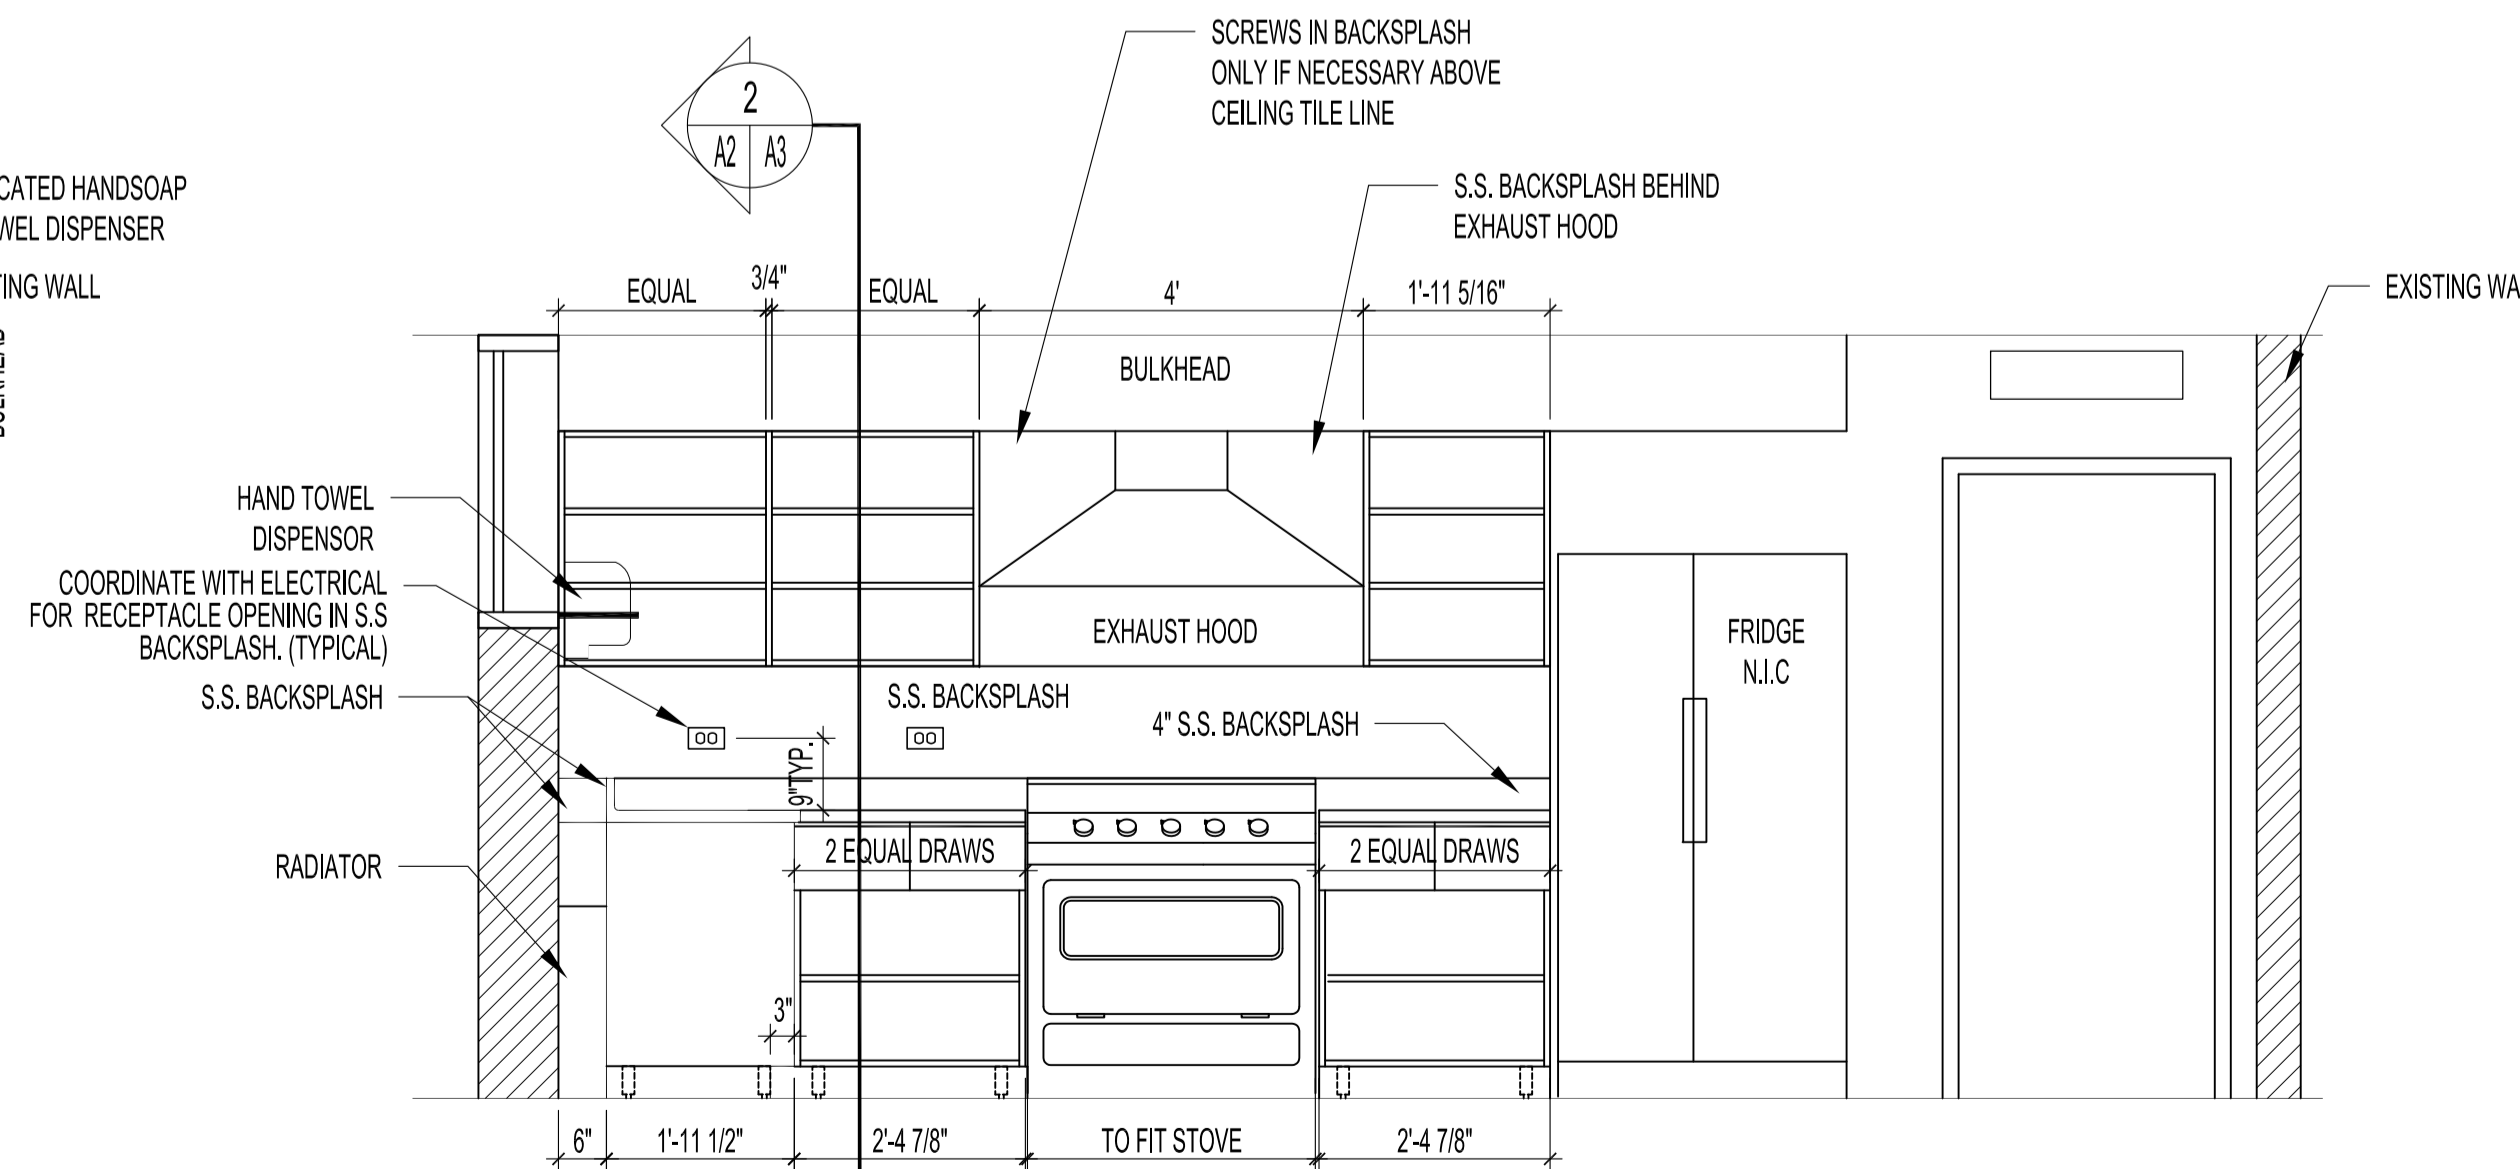

ELEVATION 'B'
SCALE: 1/2"=1'-0"

No.	REVISION/DESCRIPTION	BY	DATE
0	ISSUE FOR CONSTRUCTION		2017.11.15



DRAWN	CHECKED	DESIGNED	APPROVED
DATE: 2017.11.15	USER APPROVAL		

THE CITY OF WINNIPEG
PLANNING, PROPERTY AND
DEVELOPMENT DEPARTMENT
MUNICIPAL ACCOMMODATIONS DIVISION
3-65 GARRY STREET, R3C 4K4

PROJECT
WINNIPEG FIRE PARAMEDIC SERVICES
FIRE STATION # 17

1501 CHURCH AVENUE BID OPP: 1013-2017

SHEET TITLE
CABINET, MILLWORK
ELEVATIONS, SECTIONS AND DETAILS

SCALE	PROJECT No:	SHEET No:
AS SHOWN	2017-110	A2