


CONTRACTOR TO CONFIRM ALL DIMENSIONS AND REPORT ANY DISCREPANCIES TO CONTRACT ADMINISTRATOR PRIOR TO CONSTRUCTION. LOCATION OF UNDERGROUND STRUCTURES AS SHOWN ARE BASED ON THE BEST INFORMATION AVAILABLE BUT NO GUARANTEE IS GIVEN THAT ALL EXISTING UTILITIES ARE SHOWN OR THAT THE GIVEN LOCATIONS ARE EXACT. CONFIRMATION OF EXISTENCE AND EXACT LOCATION OF ALL SERVICES MUST BE OBTAINED FROM THE INDIVIDUAL UTILITIES BEFORE PROCEEDING WITH CONSTRUCTION.

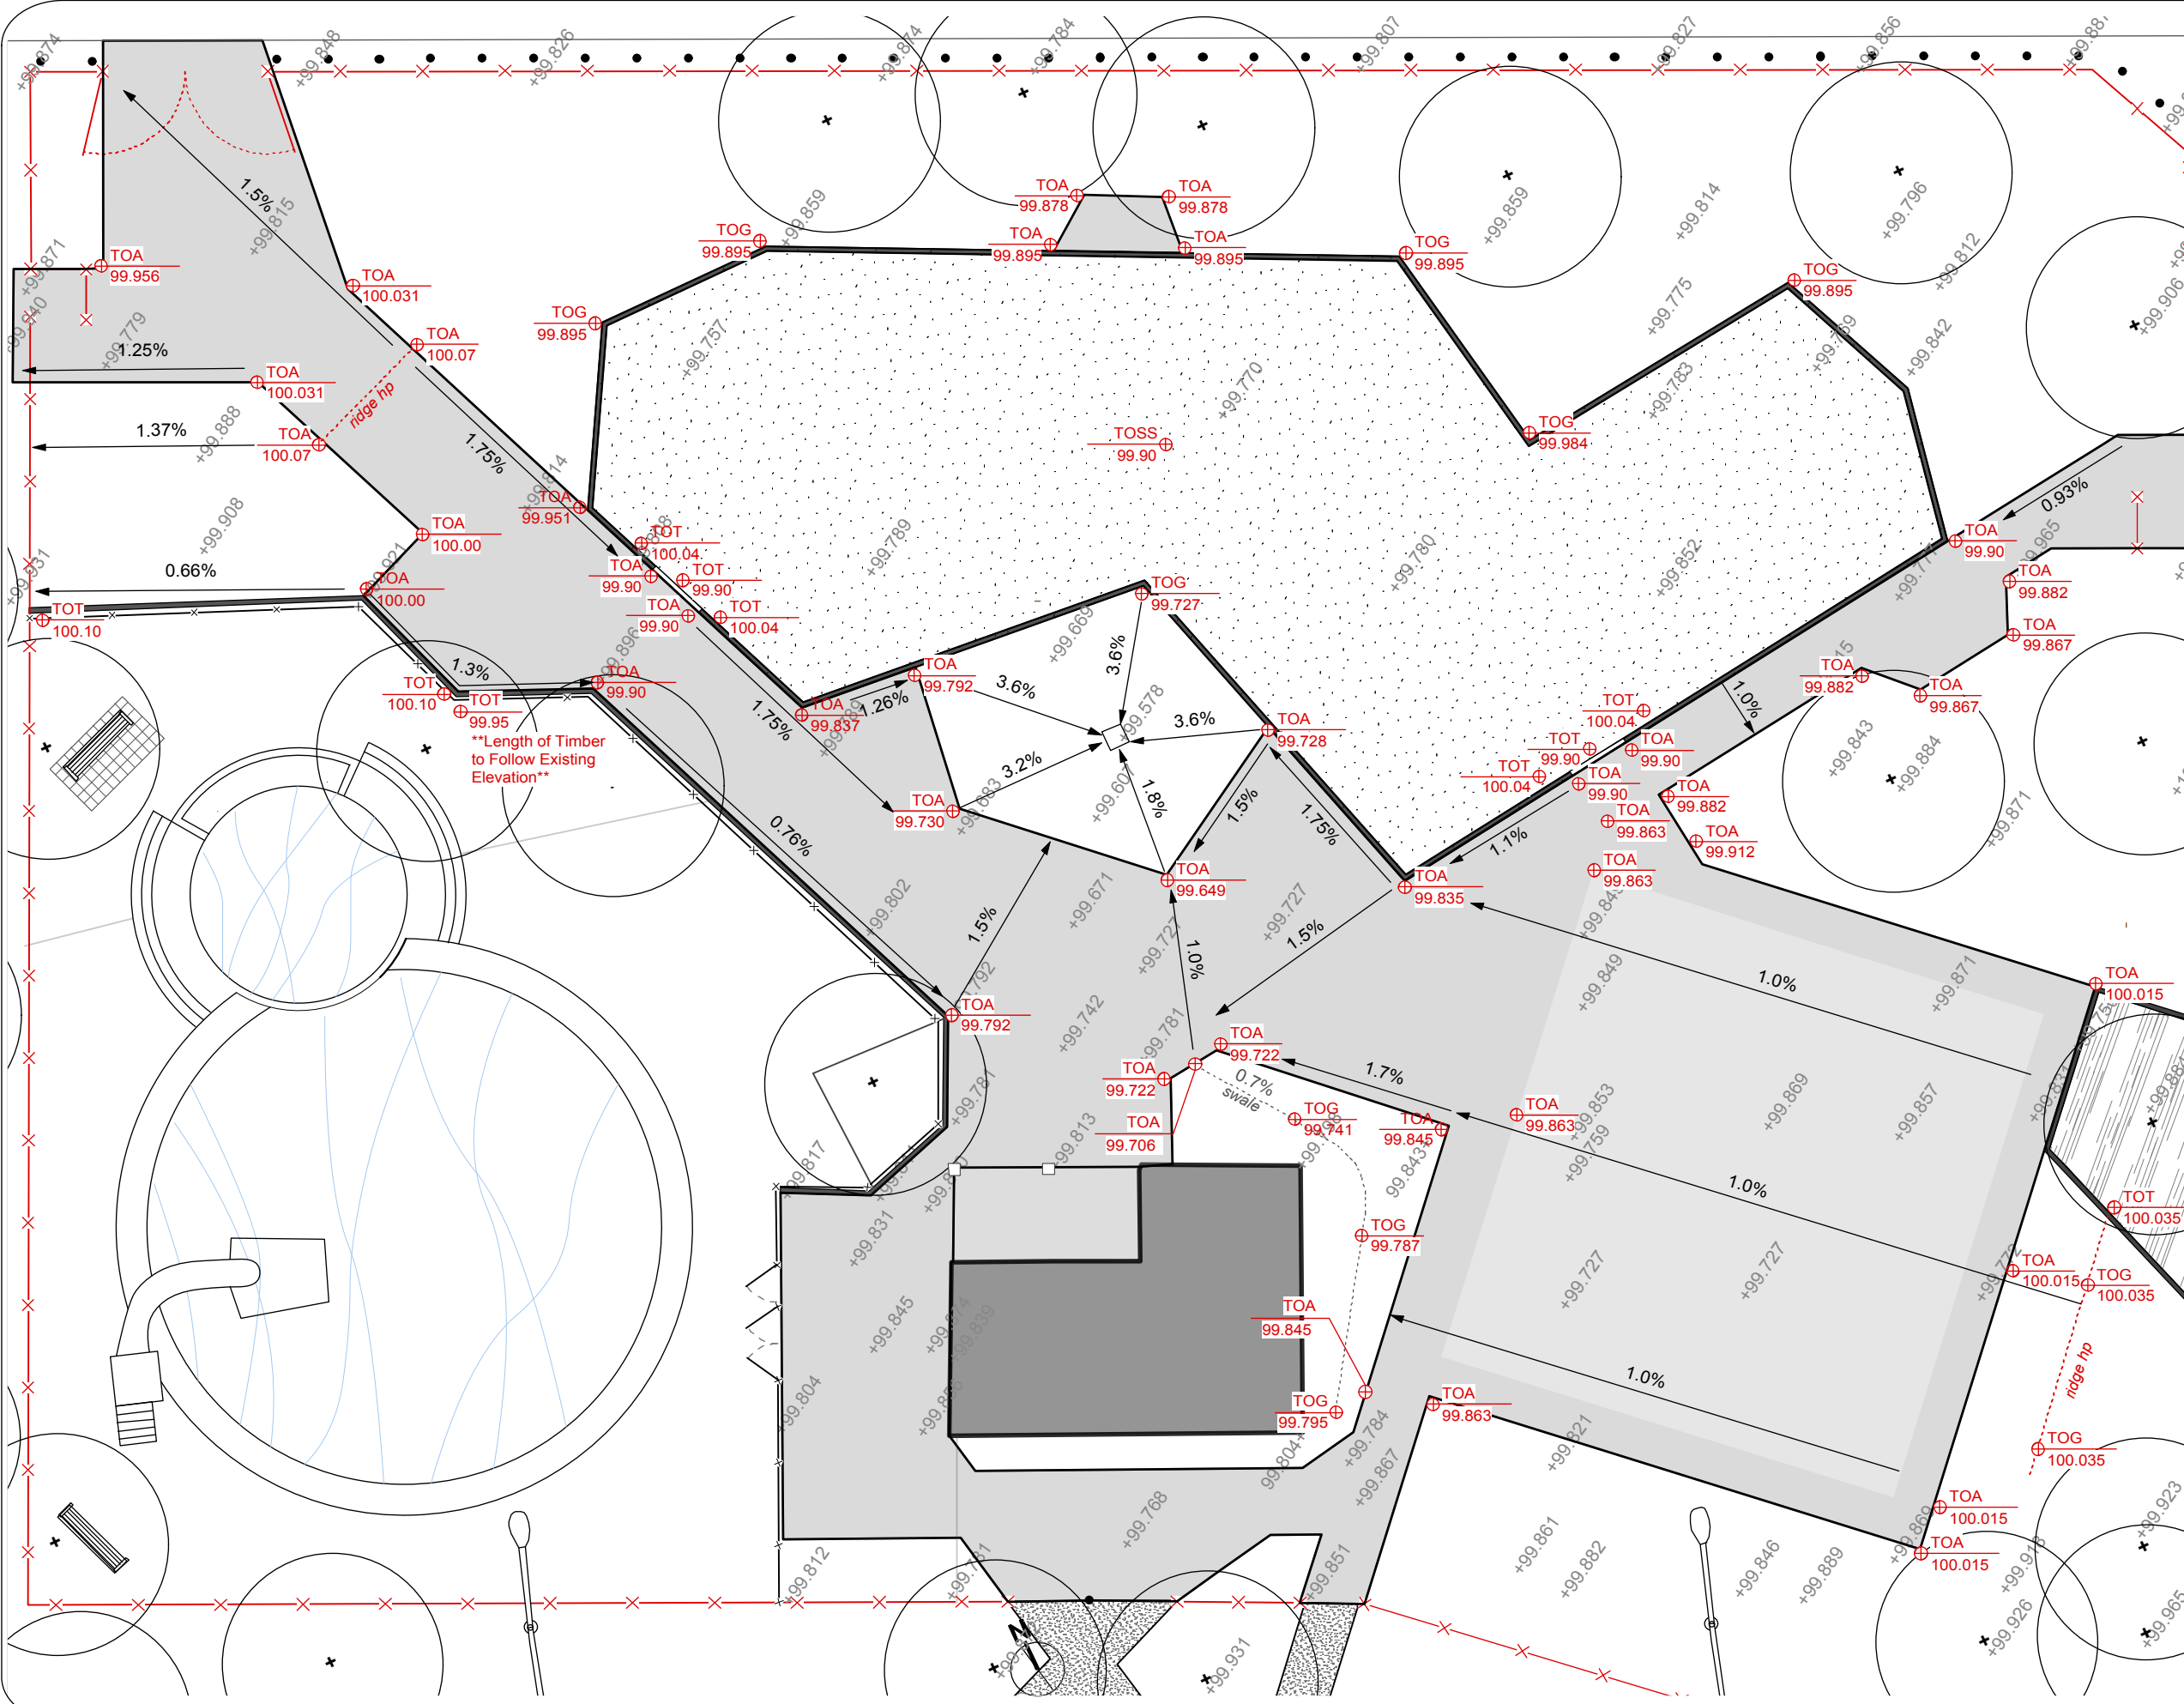

	PROPOSED GRADES
	PROPOSED PERCENTAGE SLOPE
	EXISTING GRADES
TOA	TOP OF ASPHALT
TOG	TOP OF GROUND
TOSS	TOP OF SAFETY SURFACING
TOT	TOP OF TIMBER

DESIGNED BY	IL	CHECKED BY	
DRAWN BY	IL	APPROVED BY	
HORIZ. SCALE	NTS		
VERT. SCALE	NTS		
DATE	MARCH 2017		
MANAGER, PARK AND OPEN SPACES		DATE	
MANAGER, URBAN DESIGN DIVISION		DATE	
DRAWING TITLE	Weston Park Playground GRADING PLAN		
SITE ADDRESS	299 Lock Street		DRAWING NO. W.20-4
			BID OPPORTUNITY NO. 153-2017