


NOTES:

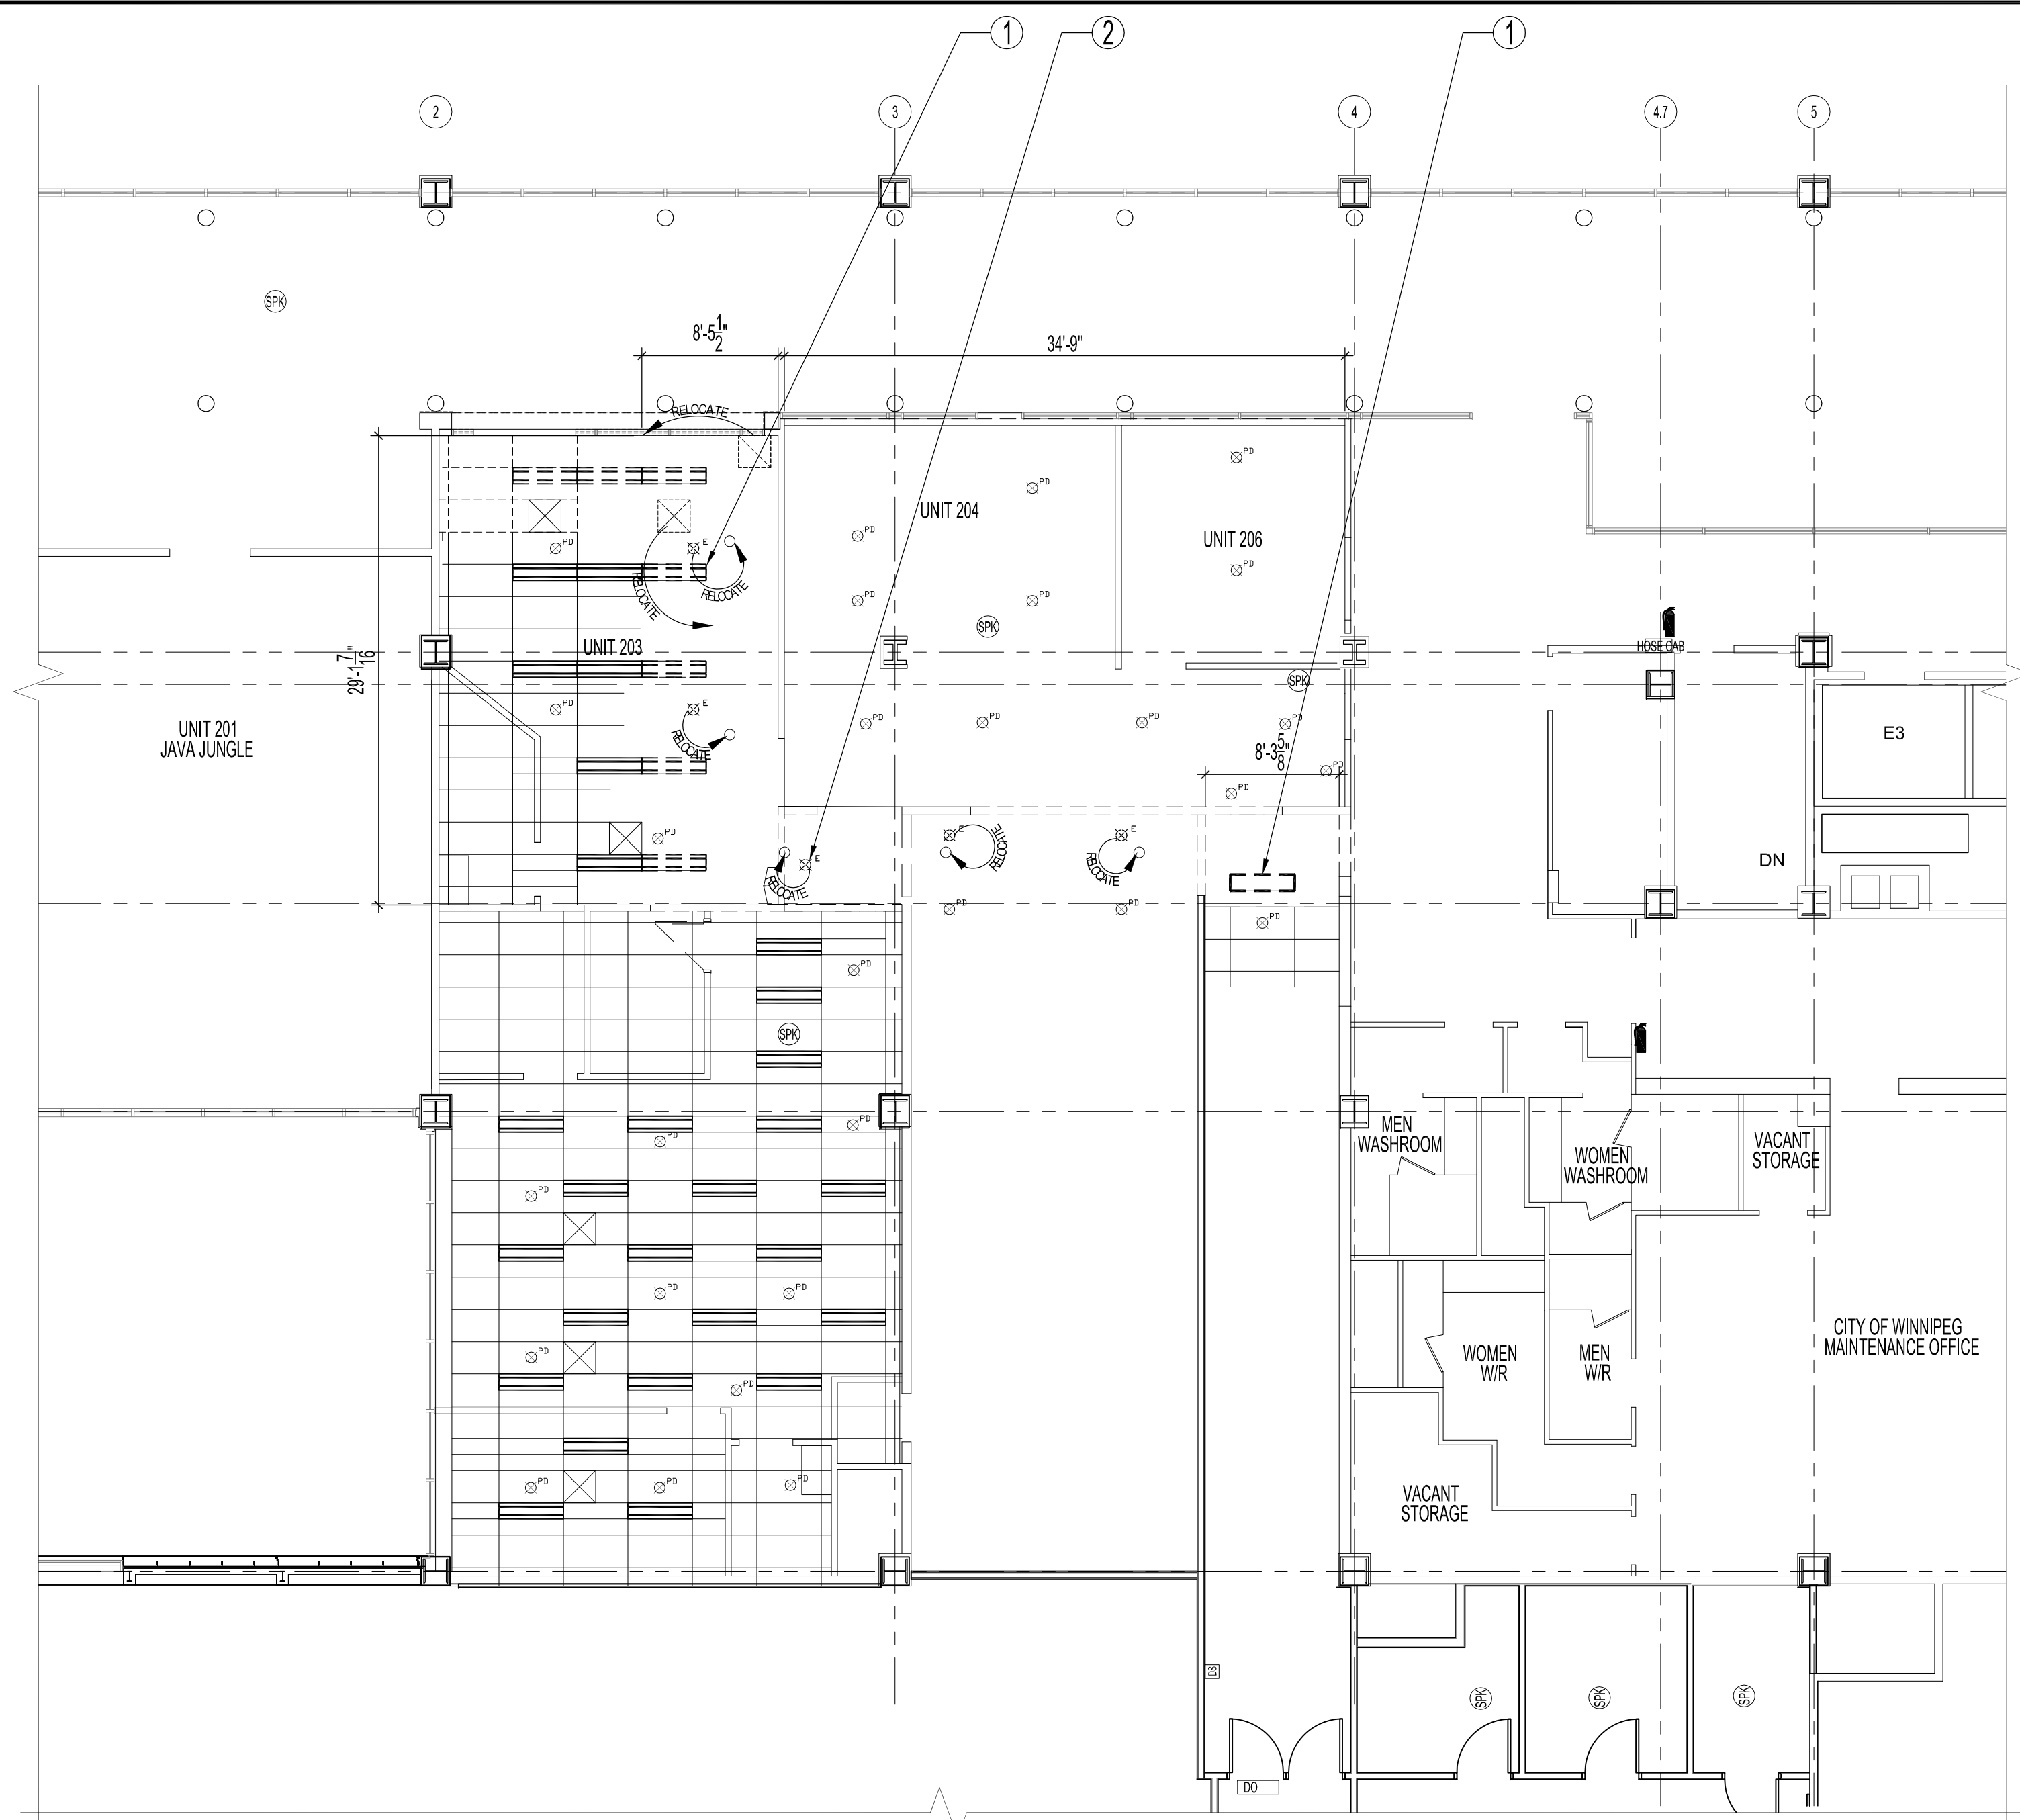

**DEMOLITION NOTES:**


- ① REMOVE REMAINING SUSPENDED LIGHT FIXTURES. ALL SALVAGED LIGHT FIXTURES TO BE LEFT IN VACANT AREA WEST OF PROJECT. EXISTING CEILING IN THIS AREA HAS BEEN PREVIOUSLY REMOVED. REMOVE & CAP HVAC DUCTWORK AS PER MECH DWG. RELOCATE SPRINKLER HEAD LINES & FACE DOWN & INSTALL NEW CHROME HEADS FOR NEW ACOUSTIC CEILING.
- ② EXISTING SPRINKLER HEADS IN UNITS 204 & 206 TO REMAIN & BE RELOCATED AS PER NEW TENANTS DWGS. RELOCATE ALL OTHER SPRINKLER HEADS & AIR SUPPLY VENTS AS SHOWN & ON NEW REFLECTED CEILING PLAN.

**LEGEND**

- EXISTING ACOUSTIC CEILING TILE & T-BAR SYSTEM TO BE REMOVED
- EXISTING ACOUSTIC CEILING TILE & T-BAR SYSTEM TO REMAIN.
- EXISTING 12 x 48 LIGHT FIXTURES OR 12 x 48 FLUORESCENT LIGHT FIXTURE /AIR SUPPLY COMBO TO BE REMOVED. SALVAGE 6 FIXTURES FOR REUSE IN RENOVATION. ALL REMAINING FIXTURES TO BE STORED IN VACANT SPACE WEST OF PROJECT.
- EXISTING 12 x 48 LIGHT FIXTURES OR 12 x 48 FLUORESCENT LIGHT FIXTURE /AIR SUPPLY COMBO TO REMAIN.
- EXISTING AIR SUPPLY & RETURN GRILLES TO BE REMOVED & DISCARDED
- EXISTING AIR SUPPLY TO REMAIN
- EXISTING SPRINKLER HEADS TO REMAIN OR BE RELOCATED

**PARTIAL SECOND FLOOR PLAN - REFLECTED CEILING DEMOLITION**  
 NORTH 1/4" = 1'-0" SCALE: 1/8"=1'-0"

0	ISSUED FOR CONSTRUCTION	MMK	DEC 22 2016
No.	REVISION/DESCRIPTION	BY	DATE

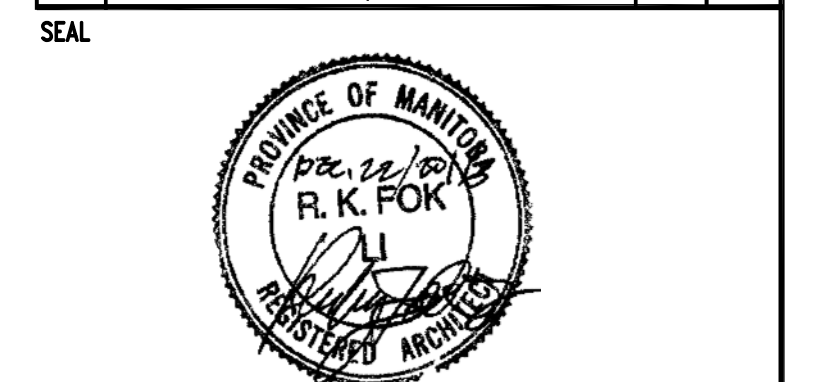

DRAWN	CHECKED	DESIGNED	APPROVED
DATE	USER	APPROVAL	

THE CITY OF WINNIPEG  
 PLANNING, PROPERTY AND  
 DEVELOPMENT DEPARTMENT  
 MUNICIPAL ACCOMMODATIONS DIVISION  
 3-65 GARRY STREET, R3C 4K4

PROJECT  
 FORMER POST OFFICE TOWER  
 BUILDING  
 CODES UPGRADES  
 266 GRAHAM AVENUE

SHEET TITLE  
 PARTIAL SECOND FLOOR PLAN - SKYWALK;  
 REFLECTED CEILING DEMOLITION

SCALE	PROJECT No:	SHEET No:
AS SHOWN	2014-146-02	A2