

1 PARTIAL SECOND FLOOR PLAN - RENOVATION
SCALE: 1/8"=1'-0"

RENOVATION NOTES:

- 1 NEW METAL DOORS. SEE DOOR SCHEDULE.
- 2 NEW PL. LAM. CLAD BULKHEAD & PILLAR FACES & SIDES. SEE DEMOLITION DWG. & ELEVATION BELOW FOR MORE DETAILS.
- 3 NEW DOOR & GLAZING UNIT IN EXISTING OPENING. SEE DOOR TYPES & SCHEDULE.
- 4 LOCATION OF RELOCATED ELEC. PANEL & CABINET. SEE ELEC. DWG. FOR DETAILS.
- 5 EXISTING 1 HR FIRE RATED WALL ASSEMBLY.

LEGEND





NEW DOORS & SIDE LIGHTS
EXISTING DOORS

WALL TYPES


ALL FIRE RATED WALLS
FIRESTOP PERIMETER OF ALL WALLS @ FLOOR, CEILING, CORNERS & ALL PENETRATIONS.

TYPE (A) NEW 2 HR. FIRE RATED WALL CONSTRUCTION

2 LAYERS OF 5/8 TYPE 'X' GYPSUM BD. BIS FOR A 2 HR. FIRE RATING
NEW 3 5/8" STEEL STUDS @ 16" O.C.
SOUND ATTENUATION BATT
METAL MESH BETWEEN GYP. BD. LAYERS ON UNIT 203 SIDE TO BE AMICO HEAVY DUTY EXPANDED METAL GRATING, 5 LBS.
-SUBMIT SAMPLES FOR APPROVAL.
PARTITIONS TO RUN TO US OF STRUCTURAL CEILING
FIRESTOP PERIMETER OF ALL WALLS @ FLOOR, CEILING, CORNERS & ALL PENETRATIONS.

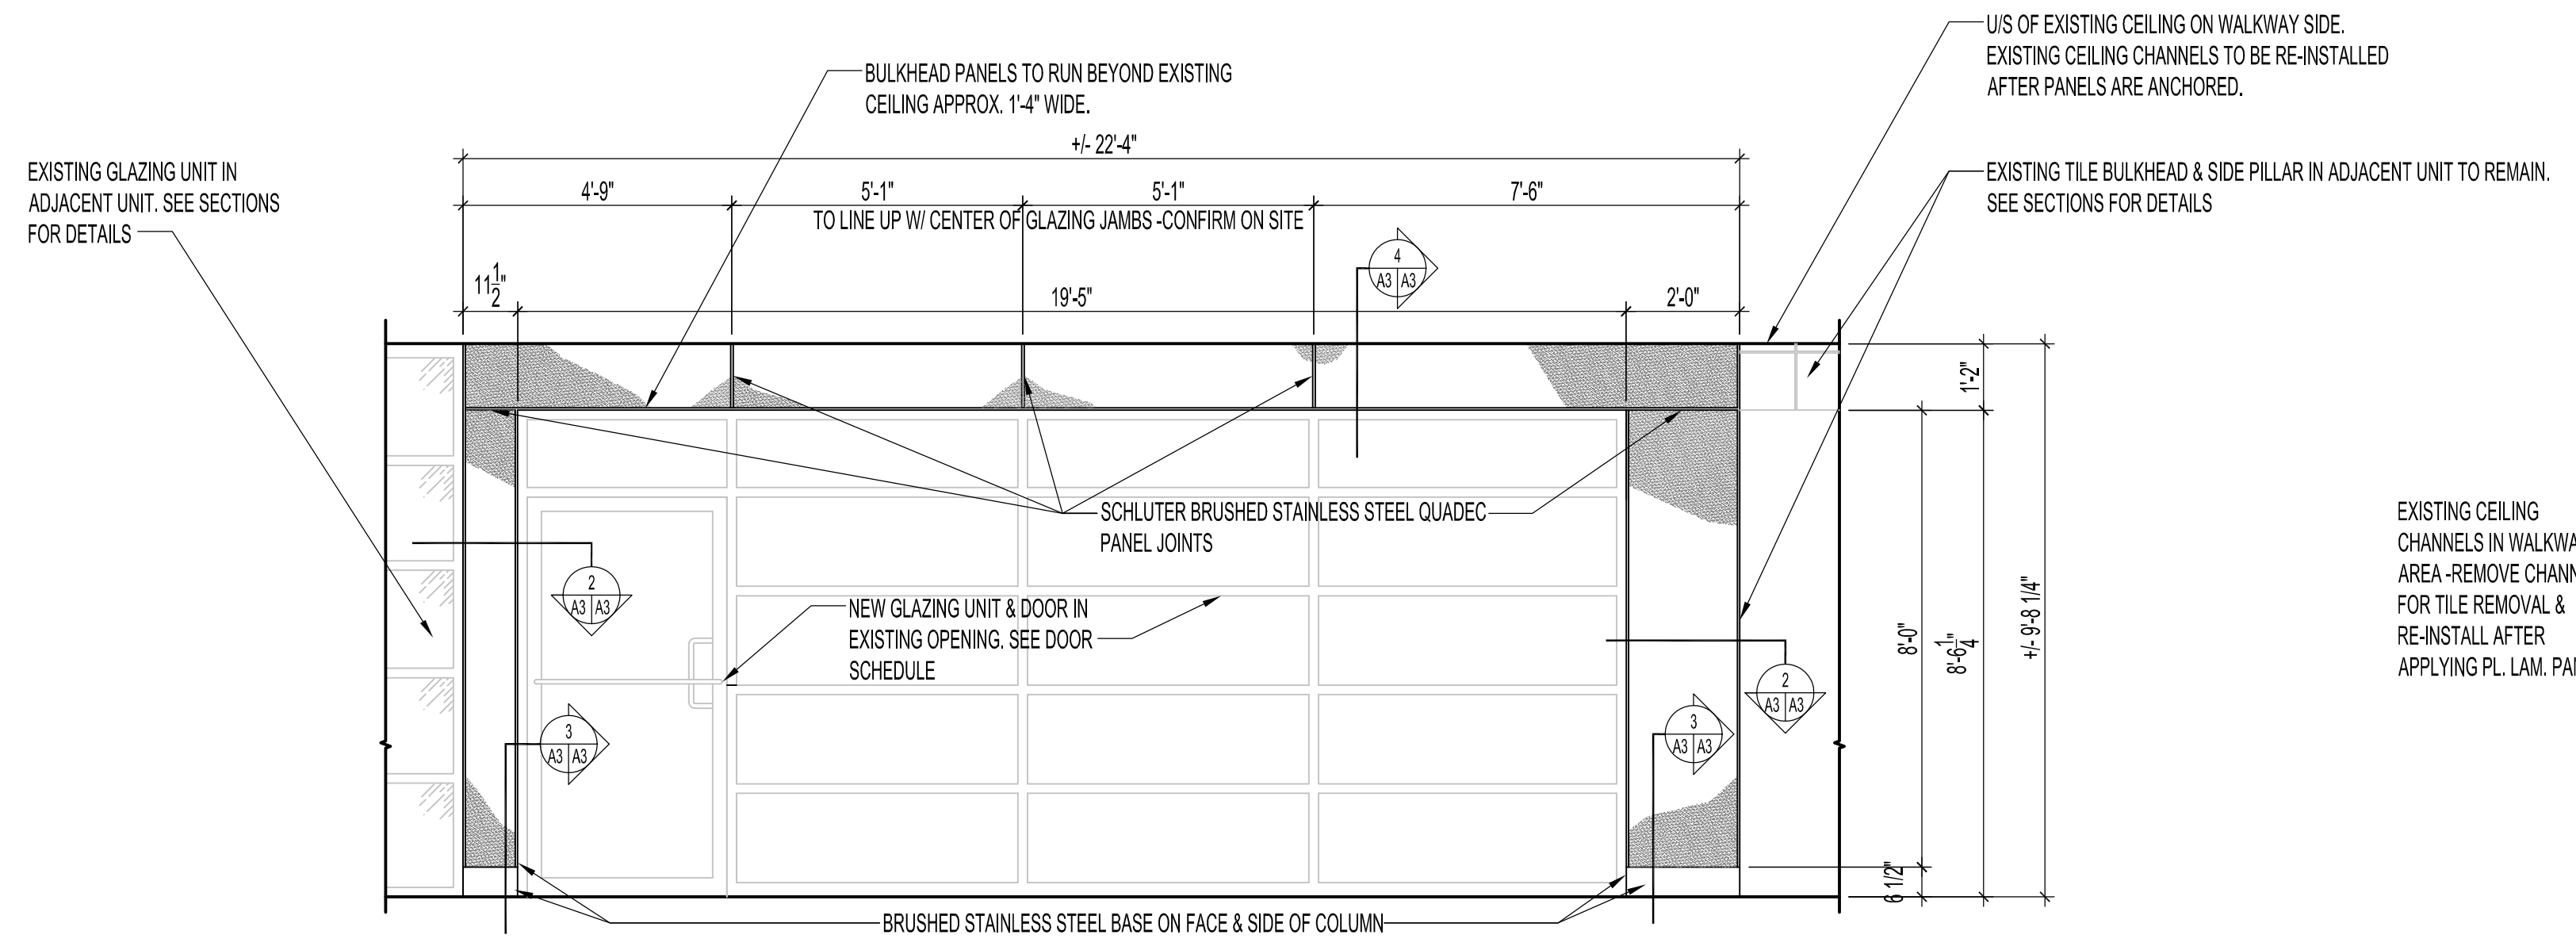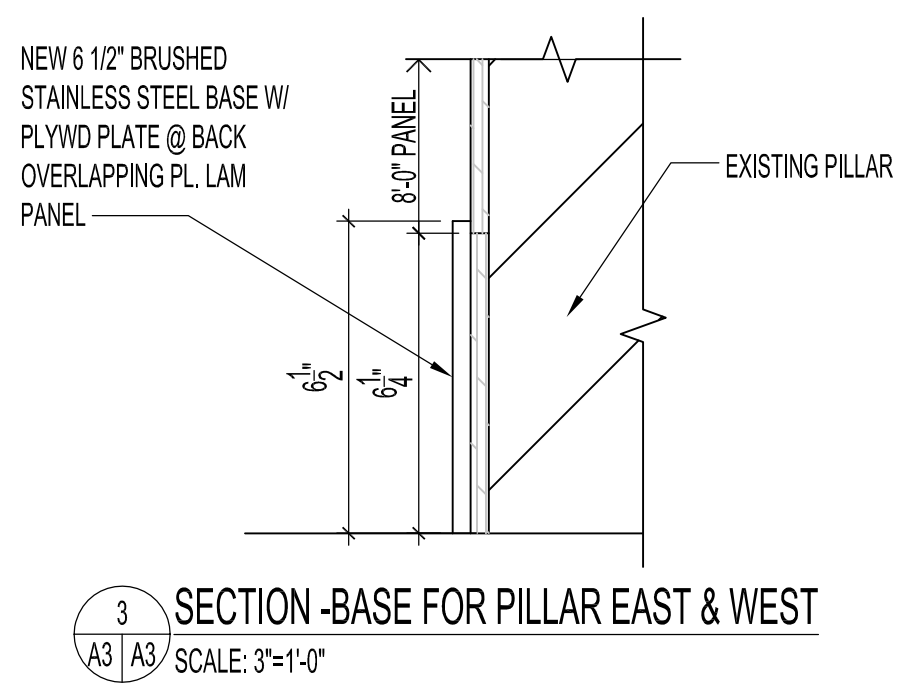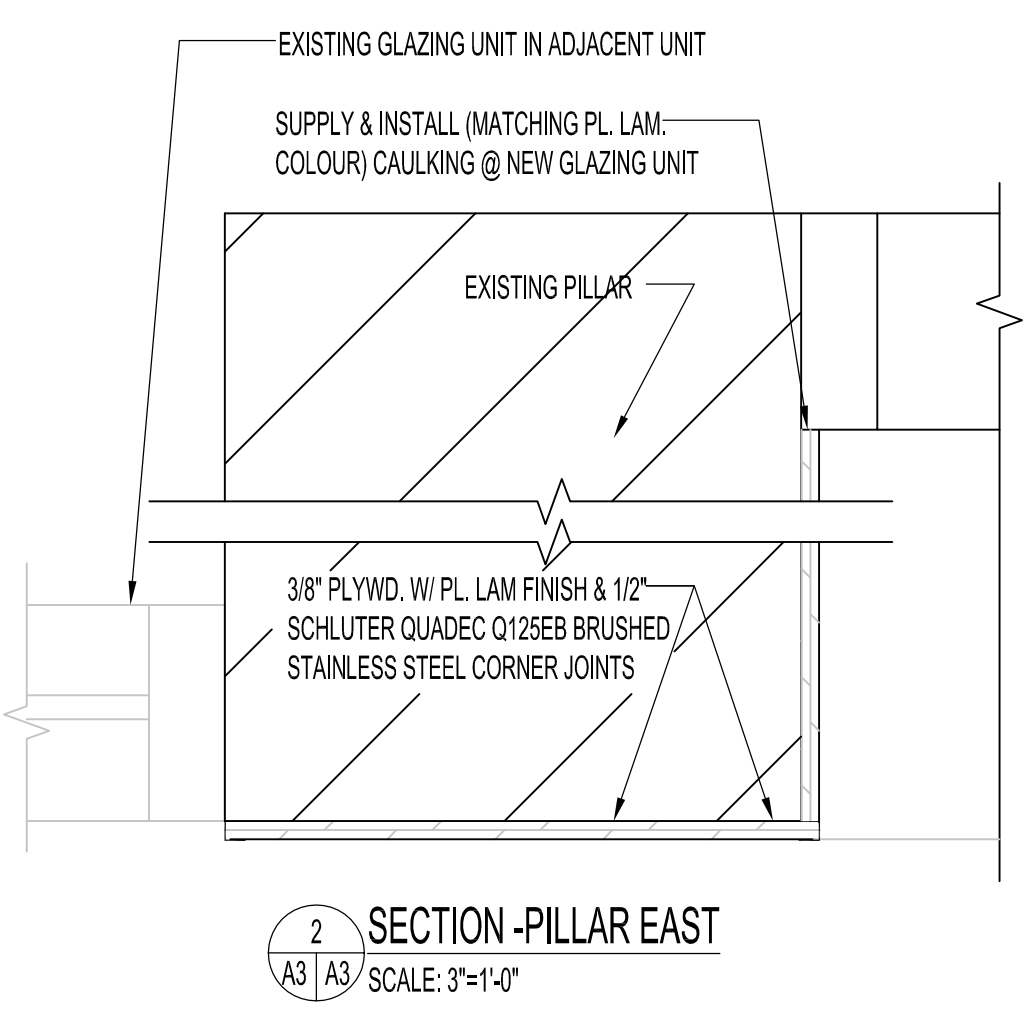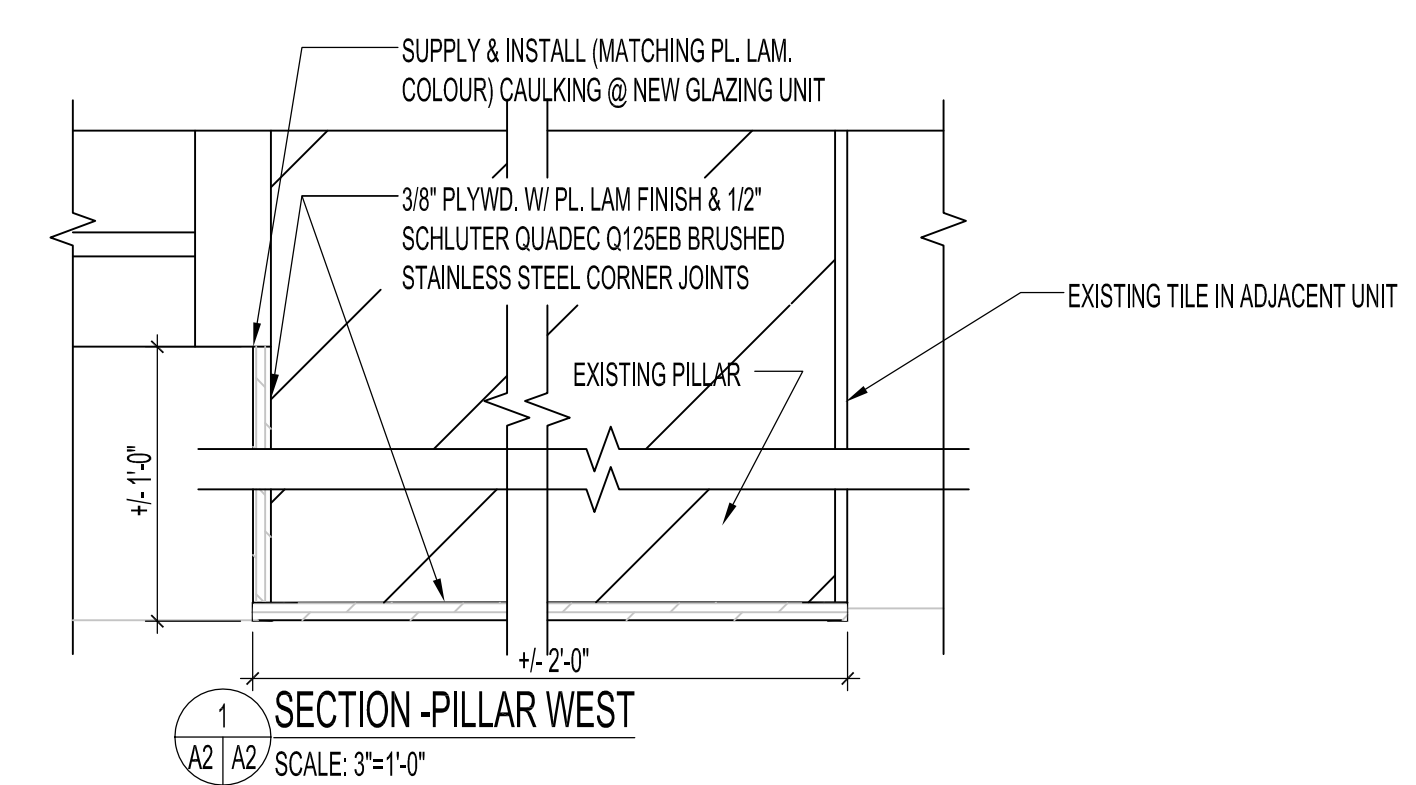

ELEVATION 'A' - NEW BULKHEAD & PILLAR CLADDING
SCALE: 1/4" = 1'-0"

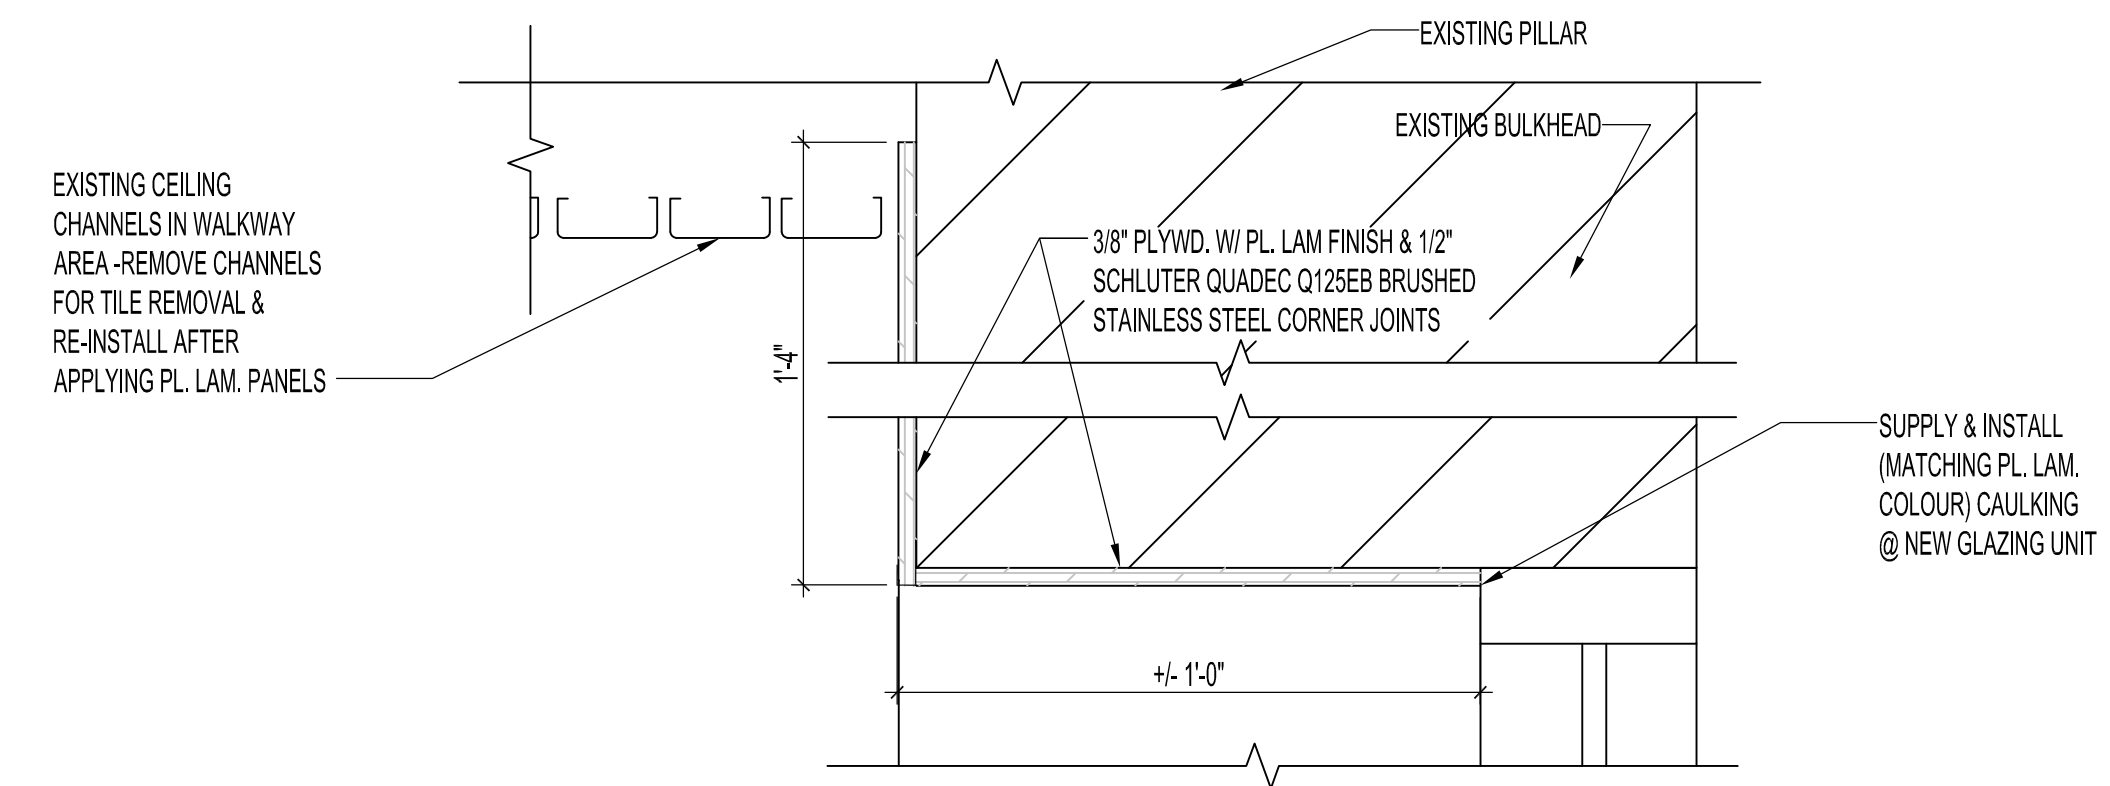

4 SECTION - BULKHEAD
SCALE: 3/4"=1'-0"

NOTES:

No.	REVISION/DESCRIPTION	BY	DATE
0	ISSUED FOR CONSTRUCTION	MMK	DEC 22 2016



DRAWN	CHECKED	DESIGNED	APPROVED
MMK			

THE CITY OF WINNIPEG
PLANNING, PROPERTY AND
DEVELOPMENT DEPARTMENT
MUNICIPAL ACCOMMODATIONS DIVISION
3-65 GARRY STREET, R3C 4K4

PROJECT
FORMER POST OFFICE TOWER
BUILDING
CODES UPGRADES
266 GRAHAM AVENUE
SHEET TITLE
PARTIAL SECOND FLOOR PLAN - SKYWALK;
RENOVATION PLAN

SCALE	PROJECT No:	SHEET No:
AS SHOWN	2014-146-02	A3