


2 Roof Plan
Scale: 1/8" = 1'-0"

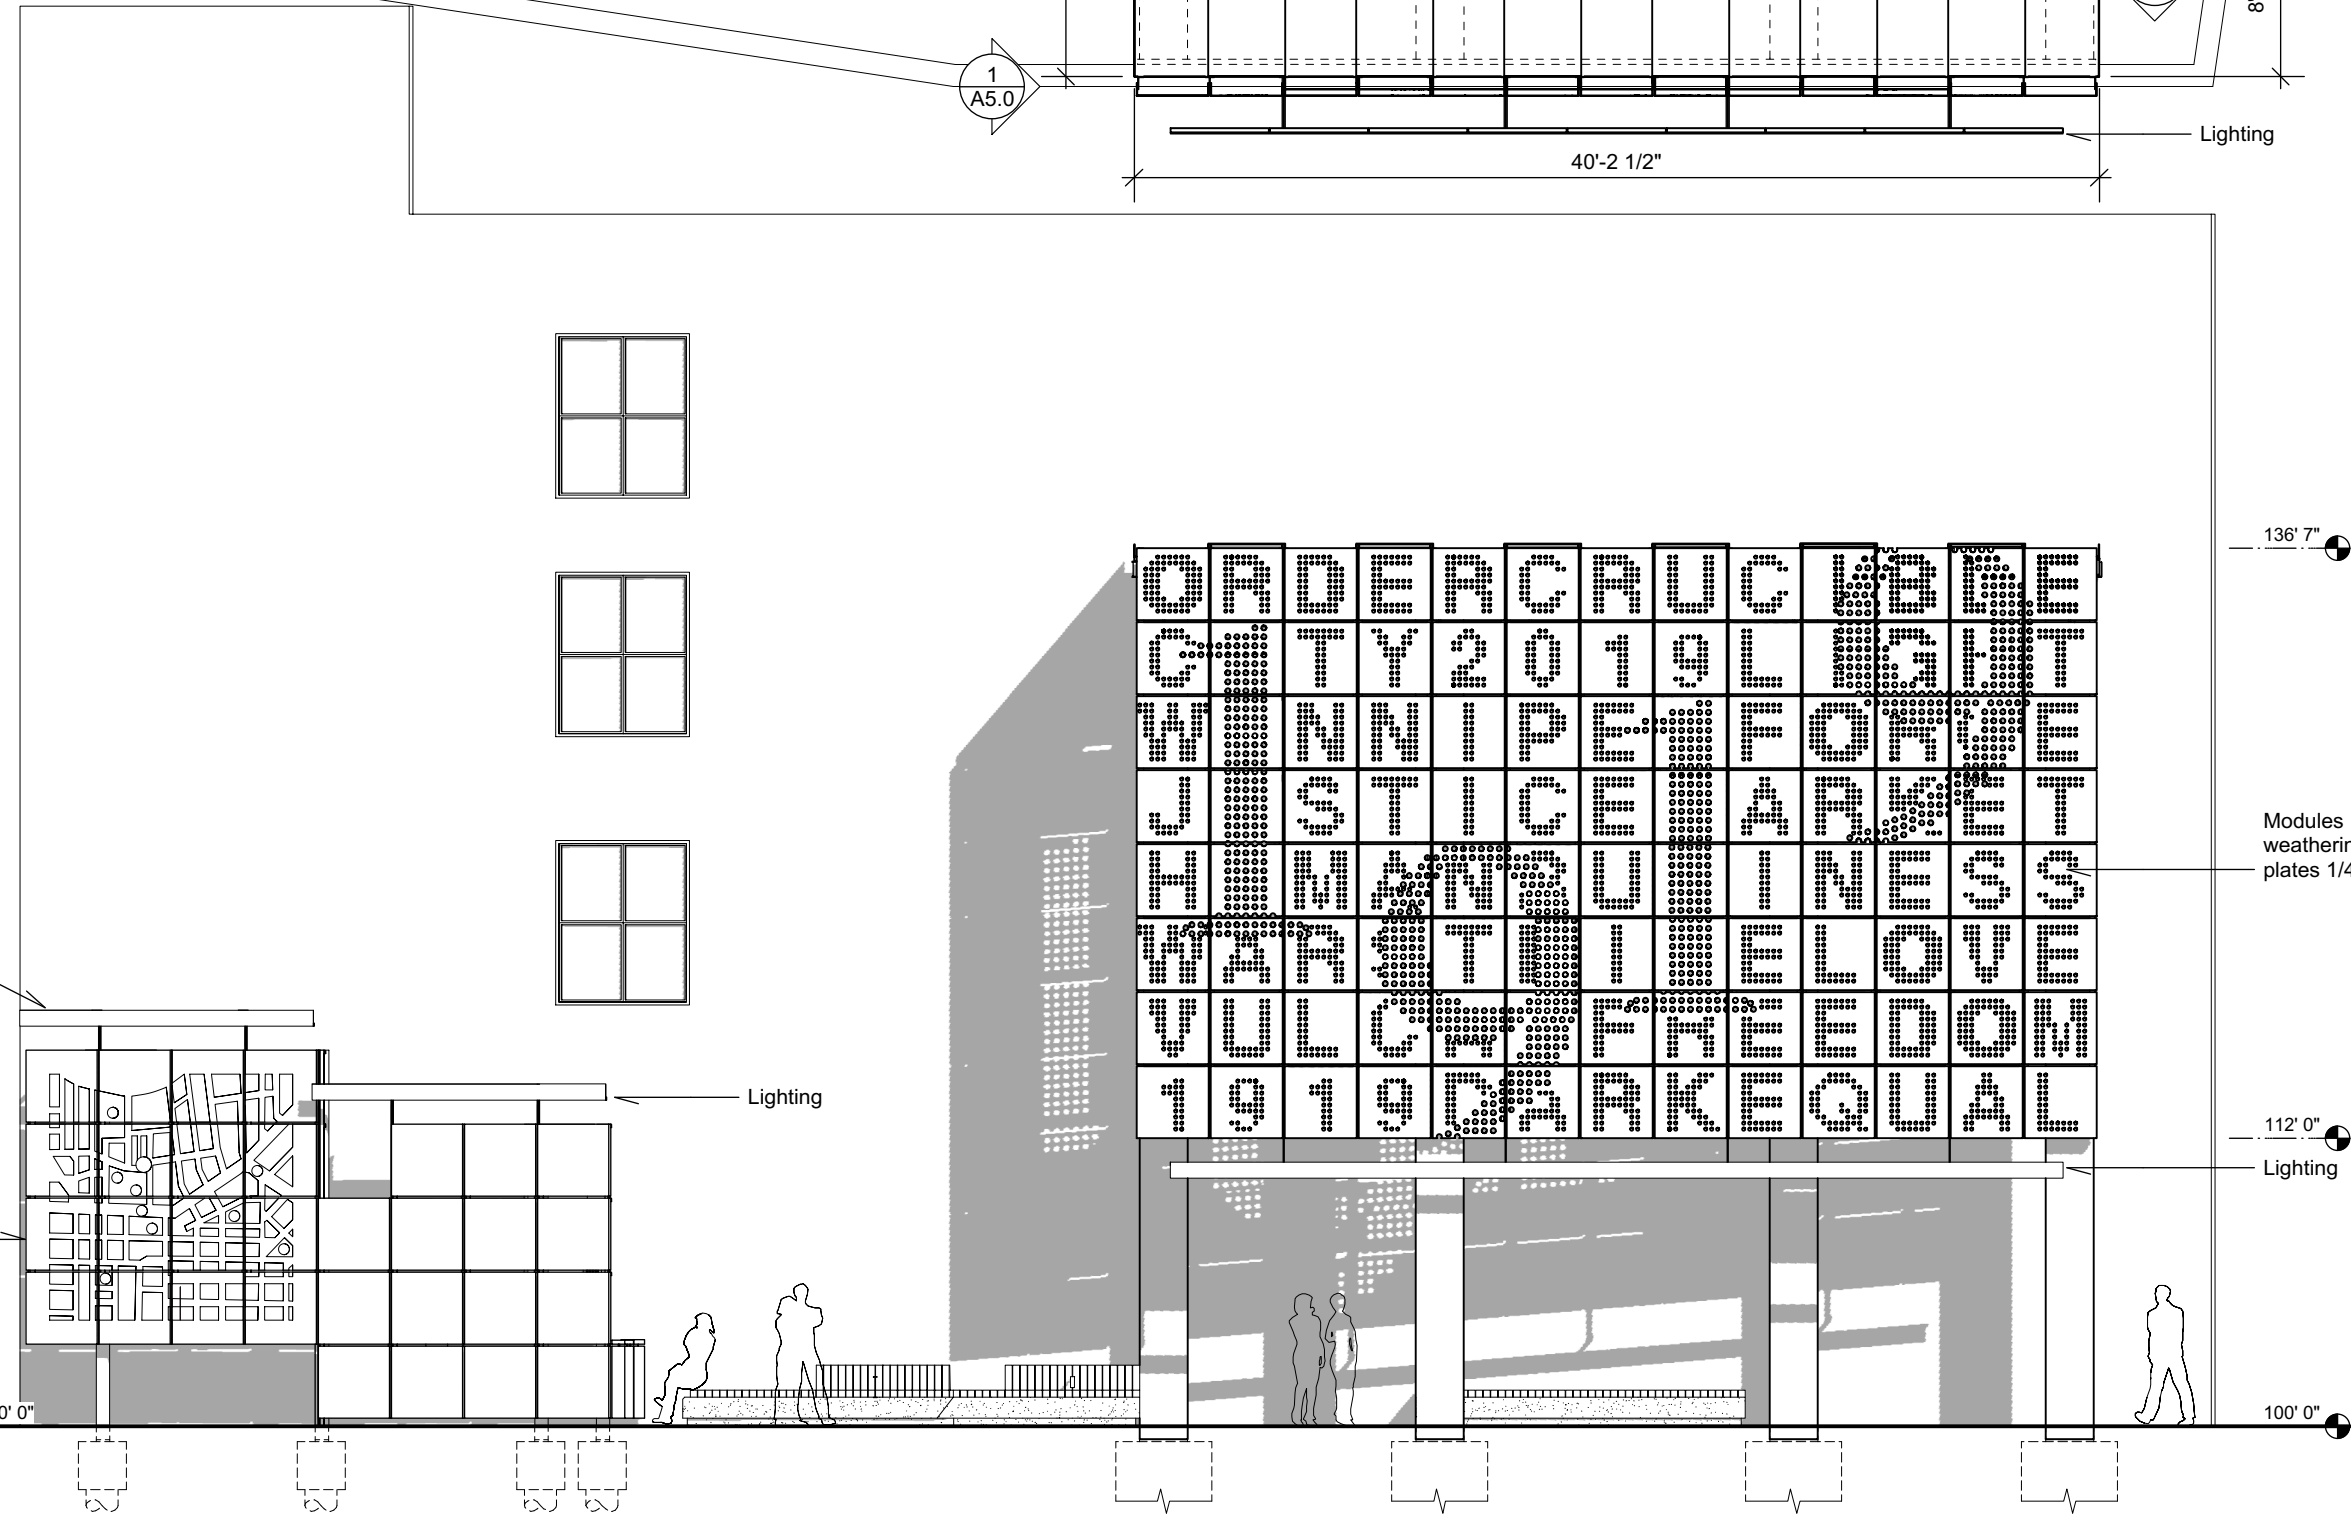

1 Elevation
Scale: 1/8" = 1'-0"

Interp. Panel Adjustment 2017/01/27

ISSUED FOR CONSTRUCTION 2016/11/28

ISSUED FOR PRICING 2016/10/20

1602	2016/11/28
------	------------

MONTEYNE
architecture works
INCORPORATED

1919 MARQUEE
Winnipeg, Manitoba
Intersection Lily St & Market Ave

ELEVATION & ROOF PLAN