
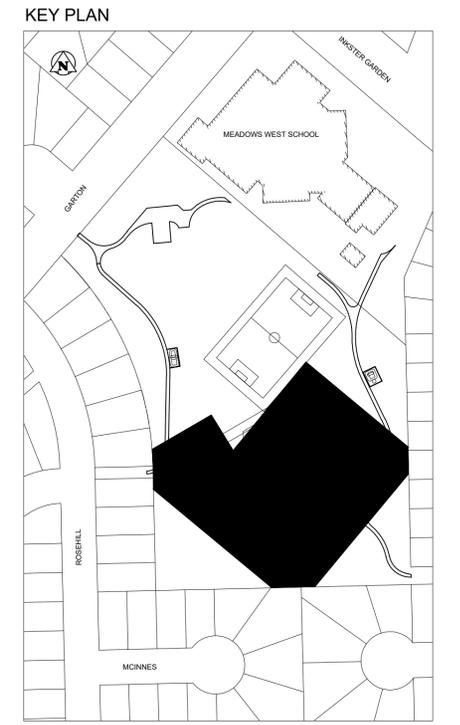


1 SCD-659 MULTI FLOW DRAINAGE (TYP)  
Scale: NTS

- NOTES:**
1. THE CONTRACTOR SHALL OBTAIN ALL NECESSARY PERMITS, PAY ALL NECESSARY FEES AND GIVE ALL NECESSARY NOTICES.
  2. CONTRACTOR SHALL TAKE PRECAUTIONARY STEPS TO PROTECT EXISTING TREES WITHIN THE LIMITS OF ACTIVITIES AS OUTLINED IN THE SPECIFICATIONS
  3. CONTRACTOR TO CONFIRM THE LOCATION OF ALL UTILITIES/SERVICES IN THE FIELD PRIOR TO CONSTRUCTION
  4. THE CONTRACTOR SHALL PROVIDE CONSTRUCTION LAYOUT THROUGHOUT THE PROJECT.
  5. RESTORATION OF THE SITE TO EQUAL OR BETTER CONDITION TO BE COMPLETED IMMEDIATELY FOLLOWING CONSTRUCTION ACTIVITIES AT CONTRACTOR'S EXPENSE.
  6. CHAINAGE MEASURE ALONGS  $\pm$  OF PATHWAY
  7. SIDESLOPE TO BE 4:1 MAX. CONTRACTOR IS TO CONSTRUCT WHERE POSSIBLE TO MIN. SLOPE OF 10:1.

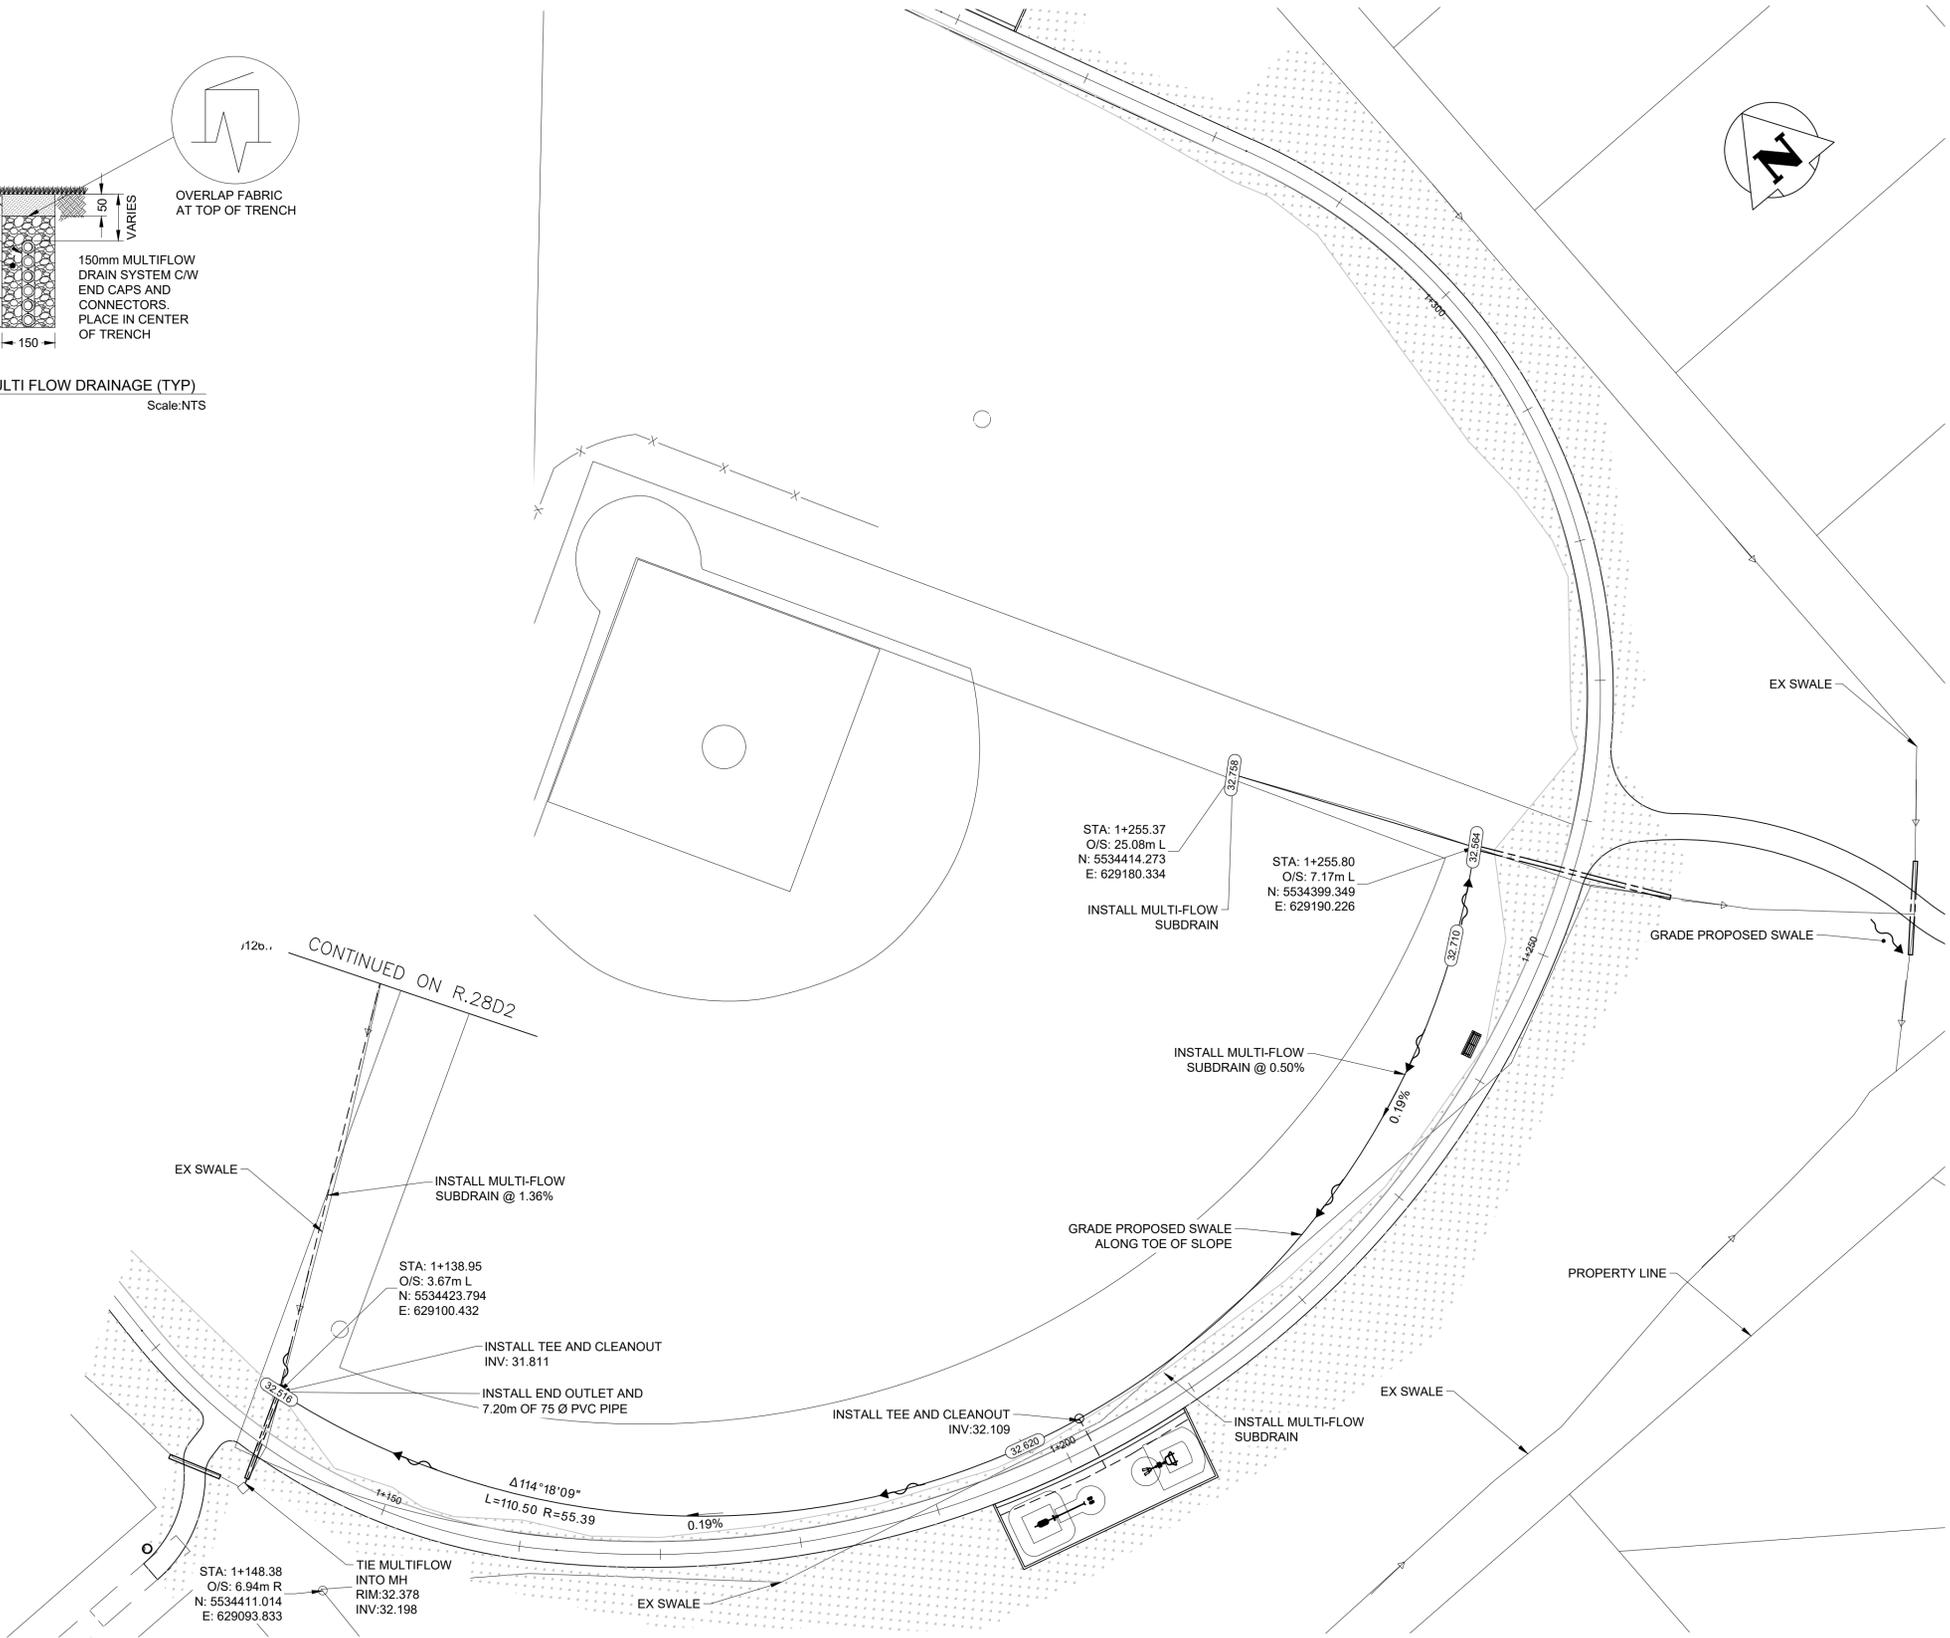

WHOLE NUMBERS INDICATE MILLIMETRES  
DECIMALIZED NUMBERS INDICATE METRES

**WARNING**

IF POWER EQUIPMENT OR EXPLOSIVES ARE TO BE USED FOR EXCAVATION ON THIS PROJECT THE CONTRACTOR MUST:

1. NOTIFY THE GAS COMPANY OF THE PROPOSED LOCATION OF EXCAVATION.
2. TAKE PRECAUTION TO AVOID DAMAGE TO GAS COMPANY INSTALLATIONS SEE PROVINCIAL REGULATION 210/72 FOR DETAILS.
3. OBTAIN EXCAVATION PERMITS PRIOR TO CONSTRUCTION.

150 mm WM	WATERMAIN	150 mm WM	HYDRO	SOD	UNDERGROUND STRUCTURES
⊕	HYDRANT	⊕	MTS		
⊕	VALVE	⊕	GRANULAR		
⊕	LAND DRAINAGE SEWER	⊕	LIMIT OF ASPHALT		
⊕	WASTE WATER SEWER	⊕	CURB RENEWAL		
○	MANHOLE	●	ASPHALT		
□	CATCH BASIN	■	ELEVATIONS (99.892)		
△	CURB INLET	▲	PROPERTY LINE		
☆	HYDRO POLES	⊕	SURVEY BAR		
○	LAMP STANDARD	⊕	CURB STOP		
○	GAS	⊕	RAMP CURB		
EXISTING	LEGEND - PLAN	PROPOSED	EXISTING	LEGEND - PLAN	PROPOSED

**NOTE:**  
LOCATION OF UNDERGROUND STRUCTURES AS SHOWN ARE BASED ON THE BEST INFORMATION AVAILABLE, BUT NO GUARANTEE IS GIVEN THAT ALL EXISTING UTILITIES ARE SHOWN OR THAT THE GIVEN LOCATIONS ARE EXACT. CONFIRMATION OF EXISTENCE AND EXACT LOCATION OF ALL SERVICES MUST BE OBTAINED FROM THE INDIVIDUAL UTILITIES BEFORE PROCEEDING WITH CONSTRUCTION.

B.M.	CENTER OF MH AT STA 1+148 BEHIND 26 ROSE HILL WAY
ELEV.	232.107
NO.	REVISIONS
17/04/07	PRD
YYMMDD	BY

URBAN DESIGN DIVISION PARKS PLANNING & DEVELOPMENT			
DESIGNED BY	PRD	CHECKED BY	IL
DRAWN BY	PRD	APPROVED BY	SP
HOR. SCALE:	1 : 250	RELEASED FOR CONSTRUCTION	
VERTICAL:	1 : 10	DATE	
DATE	17/04/07		

PROFESSIONAL'S SEAL  
**PRELIMINARY**  
NOT FOR CONSTRUCTION  
CONSULTANT PROJECT NUMBER  
N/A

**THE CITY OF WINNIPEG**  
PLANNING, PROPERTY & DEVELOPMENT DEPARTMENT

**ROSEHILL PARK FITNESS PATH**

ROSEHILL PARK - 186 GARTON AVE.  
GRADING AND DRAINAGE PLAN  
BASEBALL FIELD

BID OPPORTUNITY NUMBER  
298-2017

SHEET 3 OF 12

CITY DRAWING NUMBER  
R.28D3

V:\Design\Branch\Projects\2016\_33\_Rosehill\_Park\0300\_drawing\0305\_working\sheet\_files\ROSEHILL-01-2017.dwg 4/7/2017 2:35 PM