
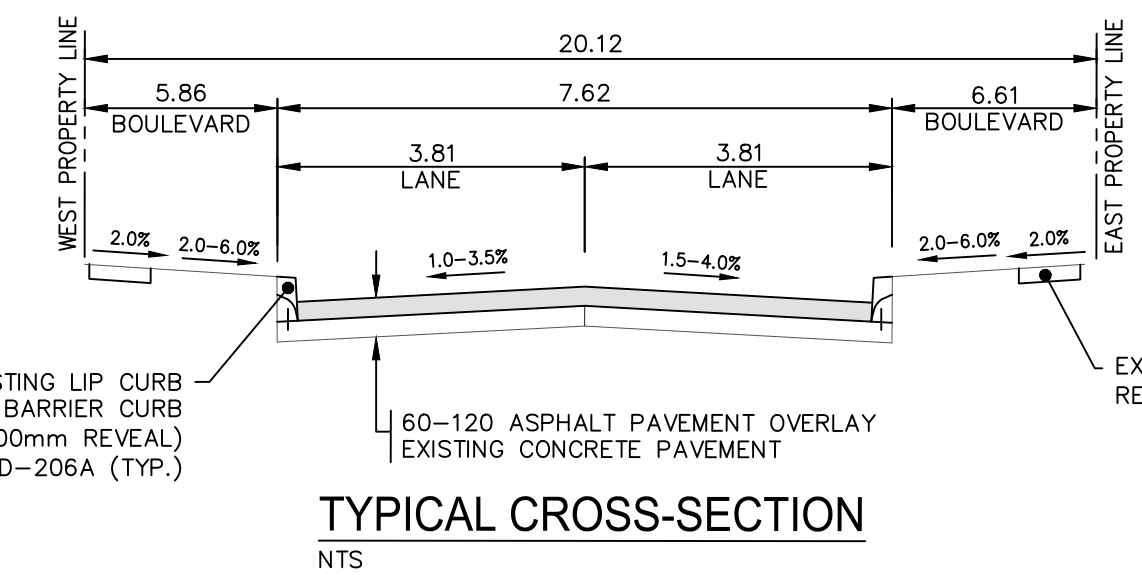


FOR CONTINUATION,
SEE DWG C-09

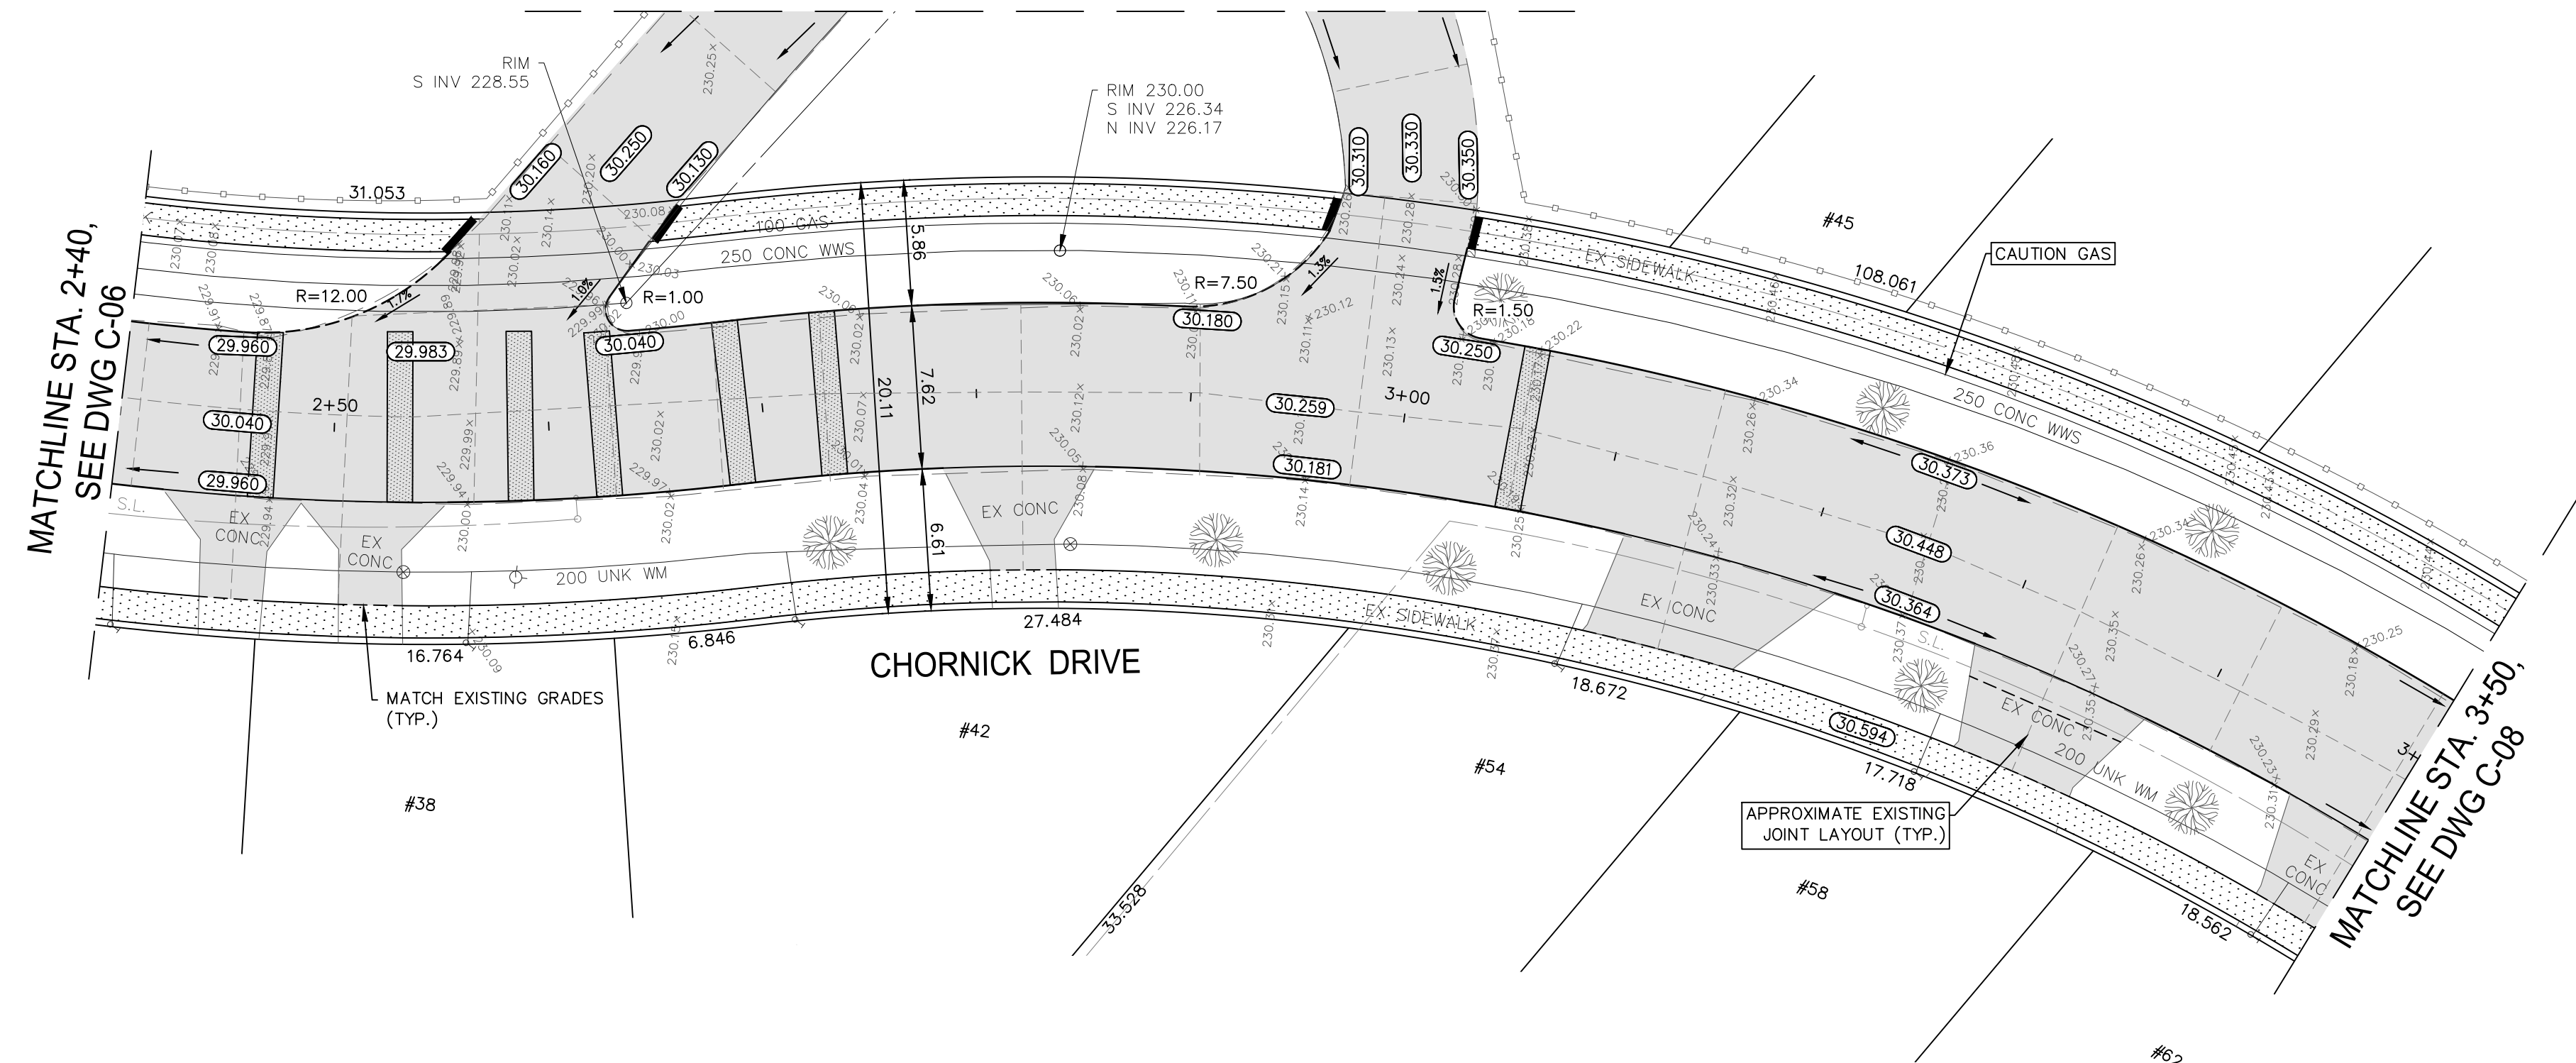

- NOTES:
- ALL WORK AND MATERIALS TO BE IN ACCORDANCE WITH THE LATEST REVISION OF THE CITY OF WINNIPEG STANDARD CONSTRUCTION SPECIFICATIONS.
 - CONTRACTOR TO CONFIRM THE LOCATION OF ALL UTILITIES/SERVICES IN THE FIELD PRIOR TO CONSTRUCTION.
 - ALL ROADWAY DIMENSIONS SHOWN ARE TO BACK OF CURB.
 - ADD 200.00 TO ABBREVIATED ELEVATIONS TO OBTAIN GEODETIC ELEVATION.
 - PAVEMENT REPAIRS SHOWN ARE ONLY A REPRESENTATIVE APPROXIMATION OF THE TENDERED QUANTITIES.
 - RENEW CURB AND SIDEWALK AS IDENTIFIED BY CONTRACT ADMINISTRATOR.
 - ALL PRIVATE WALKWAYS TO BE ADJUSTED TO NEW SIDEWALK OR TOP OF CURB ELEVATION, AS REQUIRED.
 - MODIFIED BARRIER CURB TO BE CONSTRUCTED AT ALL INTERSECTION RADII AND BACK LANE RADII.
 - INSTALL 40mm LIP CURB THROUGH ALL RESIDENTIAL APPROACHES.
 - LAMP STANDARDS, HYDRO POLES, AND ANCHORS THAT REQUIRE TEMPORARY SUPPORT, REMOVAL OR REPLACEMENT, TO BE DONE SO AT THE EXPENSE OF THE CONTRACTOR AS NECESSARY.
 - CONTRACTORS TO TAKE PRECAUTIONARY STEPS TO PROTECT EXISTING TREES WITHIN THE LIMITS OF CONSTRUCTION FROM DAMAGE FROM CONSTRUCTION ACTIVITIES AS OUTLINED IN THE SPECIFICATIONS.
 - ALL BOULEVARDS TO BE SODDED UNLESS OTHERWISE NOTED.
 - TRAFFIC SERVICES TO PAINT TRAFFIC LINES AND BICYCLE LANE MARKINGS (IF REQUIRED).
 - CONTRACTOR TO CONFIRM LOCATION AND LIMITS OF SEWER REPAIRS BY PERFORMING VIDEO INSPECTION AND REVIEWING WITH CONTRACT ADMINISTRATOR PRIOR TO CONSTRUCTION (IF REQUIRED).

PRELIMINARY

METRIC
WHOLE NUMBERS INDICATE MILLIMETRES
DECIMALIZED NUMBERS INDICATE METRES



NOTE:
These design documents are prepared solely for the use by the party with whom the design professional has entered into a contract and there are no representations of any kind made by the design professional to any party with whom the design professional has not entered into a contract.

EXISTING	LEGEND-PLAN	PROPOSED	EXISTING	LEGEND-PLAN	PROPOSED	EXISTING	LEGEND-PROFILE	PROPOSED
---	WATER MAIN	---	---	HYDRO POLE & LIGHT STANDARD	---	---	NORTH OR WEST SIDEWALK	---
---	LAND DRAINAGE SEWER	---	---	LIGHT STANDARD OR TRAFFIC SIGNAL	---	---	SOUTH OR EAST SIDEWALK	---
---	WASTE WATER SEWER	---	---	HYDRO POLE	---	---	ROADWAY CENTRELINE	---
---	HYDRO	---	---	CURB RAMP	---	---	NORTH OR WEST GUTTER	---
---	M.T.S.	---	---	DETECTABLE WARNING SURFACE TILE	---	---	SOUTH OR EAST GUTTER	---
---	GAS	---	---	EDGE OF SIDEWALK	---	---		
---	SIGNALS	---	---	FENCE	---	---		
○	MANHOLE	●	---	PROPERTY LINE	---	---		
□	CATCH BASIN	■	---	EDGE OF ASPHALT	---	---		
△	CURB INLET	▽	---	EDGE OF CONCRETE	---	---		
---	UTILITIES ADJUSTED	△ □ ○	---	MODIFIED BARRIER CURB	---	---		
---	PLUG	---	---	BARRIER CURB	---	---		
---	HYDRANT	---	---	BARRIER CURB AND GUTTER	---	---		
---	VALVE	---	---	MODIFIED BARRIER CURB AND GUTTER	---	---		
---	CURB STOP	---	---	CONCRETE SIDEWALK	---	---		
---	GROUND GRADE	---	---	CONCRETE REPAIR	---	---		
---	PAVEMENT GRADE	---	---	ASPHALT OVERLAY	---	---		
---	ANCHOR	---	---	ASPHALT PARTIAL DEPTH REPAIR	---	---		
---	CIVIC ADDRESS	---	---	GLASS GRID	---	---		
---	IRON BAR	---	---	ASPHALT MILLING	---	---		
---	LEGEND-PLAN	---	---	LEGEND-PLAN	---	---		

LOCATIONS APPROVED UNDERGROUND STRUCTURES

NO. REVISIONS

DATE

BY

DATE

BY

DATE

21-MAR-2017

WSP Canada Group Limited

111-93 Lombard Ave

Winnipeg, MB R3B 3B1

t. 204.943.3178

f. 204.943.4948

www.wsp.com

DESIGNED BY: MV

CHECKED BY: JP/TR

DRAWN BY: RA

APPROVED BY: VM

HOR. SCALE: 1:250

VERTICAL: 1:10

RELEASED FOR CONSTRUCTION

DATE



THE CITY OF WINNIPEG
PUBLIC WORKS DEPARTMENT
ENGINEERING DIVISION

2017 LOCAL STREET RENEWAL PROGRAM

CHORNICK DRIVE
McIVOR AVENUE TO GILMORE AVENUE
PAVEMENT REHABILITATION
STA. 2+40 TO STA. 3+50

CITY DRAWING NUMBER
SHEET 7 OF 21

BID NO.
366-2017

May 15, 2017, 12:15pm
 P:\2017\17M-00182-00-2017 Local Streets Renewal\17M-00182-00-C-06_C-08 Chornick Drive Plan and Profile 2017.05.15.dwg - tab C-07