


THIS DRAWING MUST NOT BE SCALED.  
 THE GENERAL CONTRACTOR SHALL VERIFY ALL DIMENSIONS, DURUMS, AND LEVELS PRIOR TO COMMENCEMENT OF WORK. ALL ERRORS AND OMISSIONS TO BE REPORTED TO NUMBER TEN ARCHITECTURAL GROUP BEFORE PROCEEDING.  
 VARIATIONS AND MODIFICATIONS TO WORK SHOWN ON THESE DRAWINGS SHALL NOT BE CARRIED OUT WITHOUT WRITTEN PERMISSION OF NUMBER TEN ARCHITECTURAL GROUP.  
 THIS DRAWING IS THE EXCLUSIVE PROPERTY OF NUMBER TEN ARCHITECTURAL GROUP AND THE COPYRIGHT IN THE SAME BEING RESERVED TO THEM. IT MAY BE REPRODUCED ONLY WITH THE PERMISSION OF NUMBER TEN ARCHITECTURAL GROUP, IN WHICH CASE THE REPRODUCTION MUST BEAR THEIR NAME.

REVISED/ ISSUED/ PLOTTED	DATE
ISSUED FOR DECONSTRUCTION	2017.03.24
REVISION 1	2017.06.26

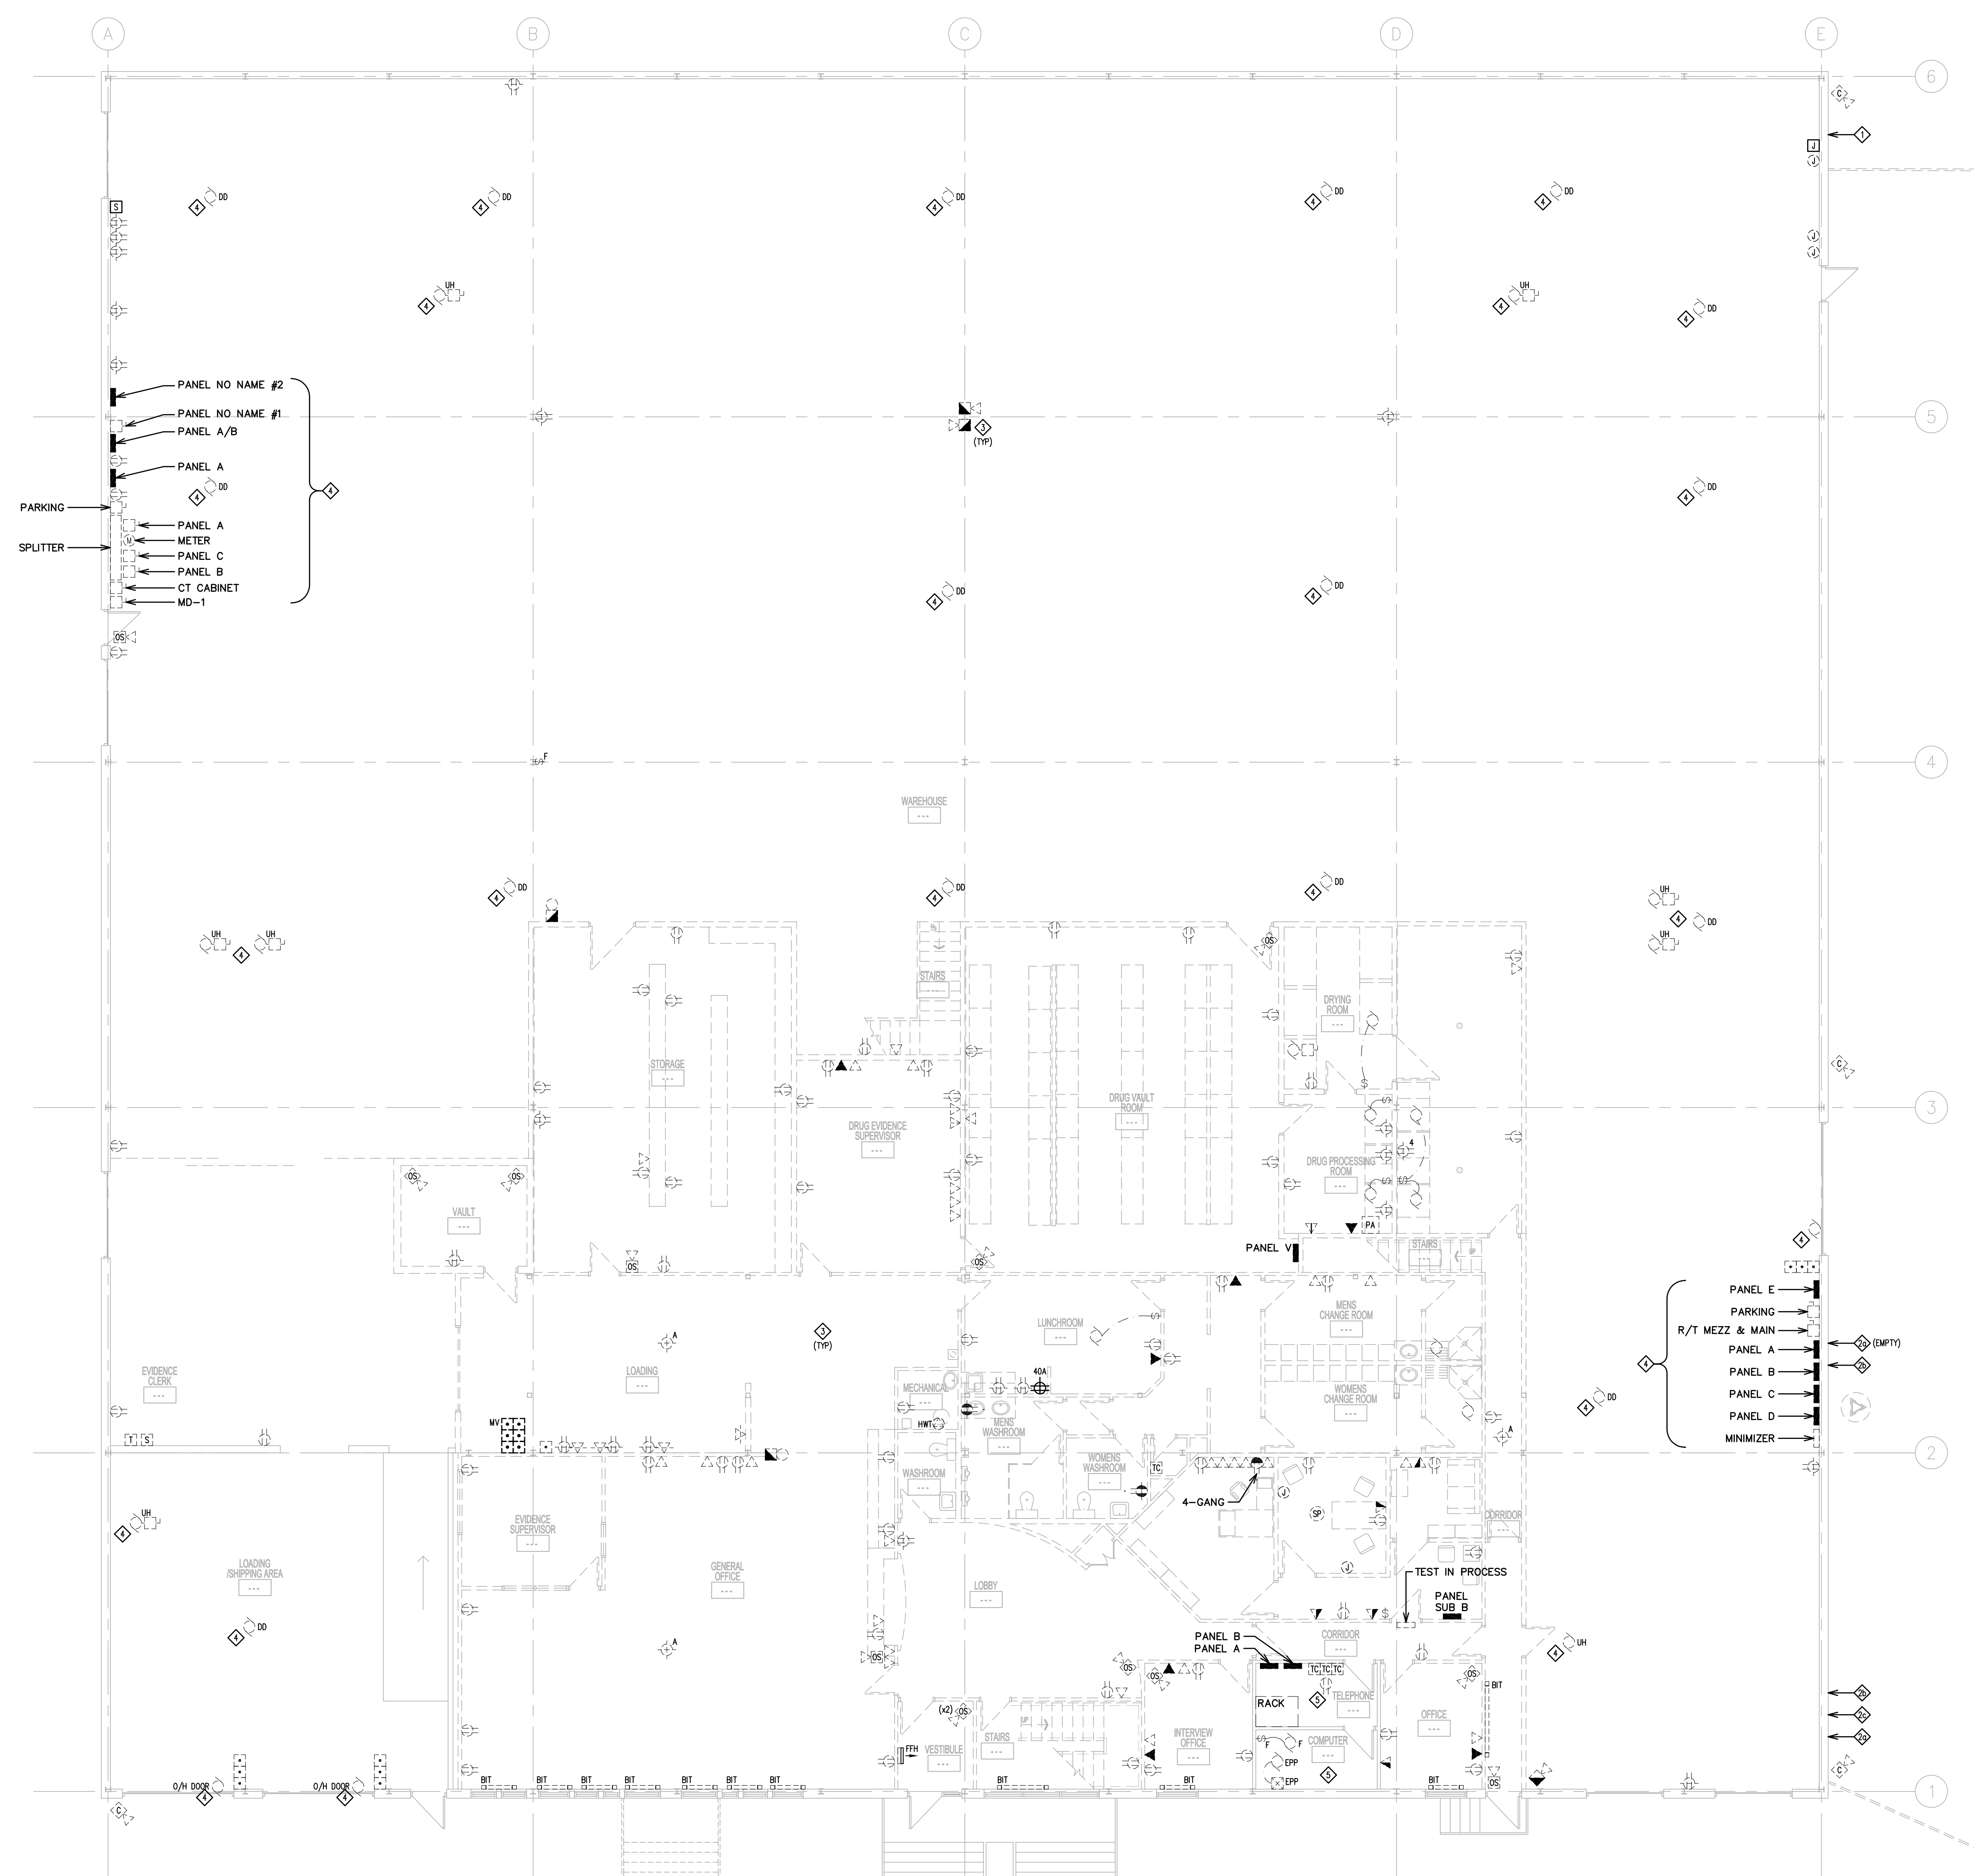

- GENERAL NOTES:**
- NOT ALL DEVICES TO BE DEMOLISHED ARE NECESSARILY SHOWN. CONFIRM QUANTITIES/LOCATIONS ON SITE PRIOR TO TENDER.
- NOTES:**
- COMPLETE DEMOLITION/REMOVAL OF ABANDONED 2"C.
  - RETAIN EXISTING TO U/G:
    - 2"C
    - TECK (MULTI CONDUCTOR)
    - 1"C
  - ALL ELECTRICAL EQUIPMENT/DEVICES/ELECTRIC HEATERS/CCTV & CAMERAS/PA SYSTEM/ETC SHALL BE DISCONNECTED AND REMOVED FROM SITE C/W ASSOCIATED WIRING TO SOURCE UNLESS NOTED OTHERWISE.
  - RETAIN.
  - RETAIN ALL ELECTRICAL THIS ROOM.



**number TEN architectural group**

Winnipeg Office: 204 942.0981  
 Victoria Office: 250 360.2106

architecture • interior design • planning

**850 EMPRESS BUILDING UPGRADE**

850 EMPRESS STREET, WINNIPEG, MB

project

**MAIN FLOOR PLAN - POWER & SYSTEMS DEMOLITION LAYOUT**

sheet title

consultant

11661

**MCW / AGE**  
 Consulting Professional Engineers  
 210-1621 Wellington Avenue  
 Winnipeg, Manitoba, R3V 0G4  
 Phone - (204) 778-7900 Fax - (204) 778-1119  
 E-Mail: mcw\_age@mcw.com

**1 MAIN FLOOR PLAN - POWER & SYSTEMS DEMOLITION LAYOUT**  
 SCALE: 1/8"=1'-0"

drawn by: ASR  
 checked by: KEI  
 project no. 2016094

scale: AS SHOWN  
 date: JUNE 26/17  
 sheet no. EDP2.0R1