


THIS DRAWING MUST NOT BE SCALED.
 THE GENERAL CONTRACTOR SHALL VERIFY ALL DIMENSIONS, DURINGS, AND LEVELS PRIOR TO COMMENCEMENT OF WORK. ALL ERRORS AND OMISSIONS TO BE REPORTED TO NUMBER TEN ARCHITECTURAL GROUP BEFORE PROCEEDING.
 VARIATIONS AND MODIFICATIONS TO WORK SHOWN ON THESE DRAWINGS SHALL NOT BE CARRIED OUT WITHOUT WRITTEN PERMISSION OF NUMBER TEN ARCHITECTURAL GROUP.
 THIS DRAWING IS THE EXCLUSIVE PROPERTY OF NUMBER TEN ARCHITECTURAL GROUP AND THE COPYRIGHT IN THE SAME BEING RESERVED TO THEM. IT MAY BE REPRODUCED ONLY WITH THE PERMISSION OF NUMBER TEN ARCHITECTURAL GROUP, IN WHICH CASE THE REPRODUCTION MUST BEAR THEIR NAME.

REVISED/ ISSUED/ PLOTTED	DATE
ISSUED FOR DECONSTRUCTION	2017.03.24
REVISION 1	2017.06.26
REVISION 2	2017.07.07

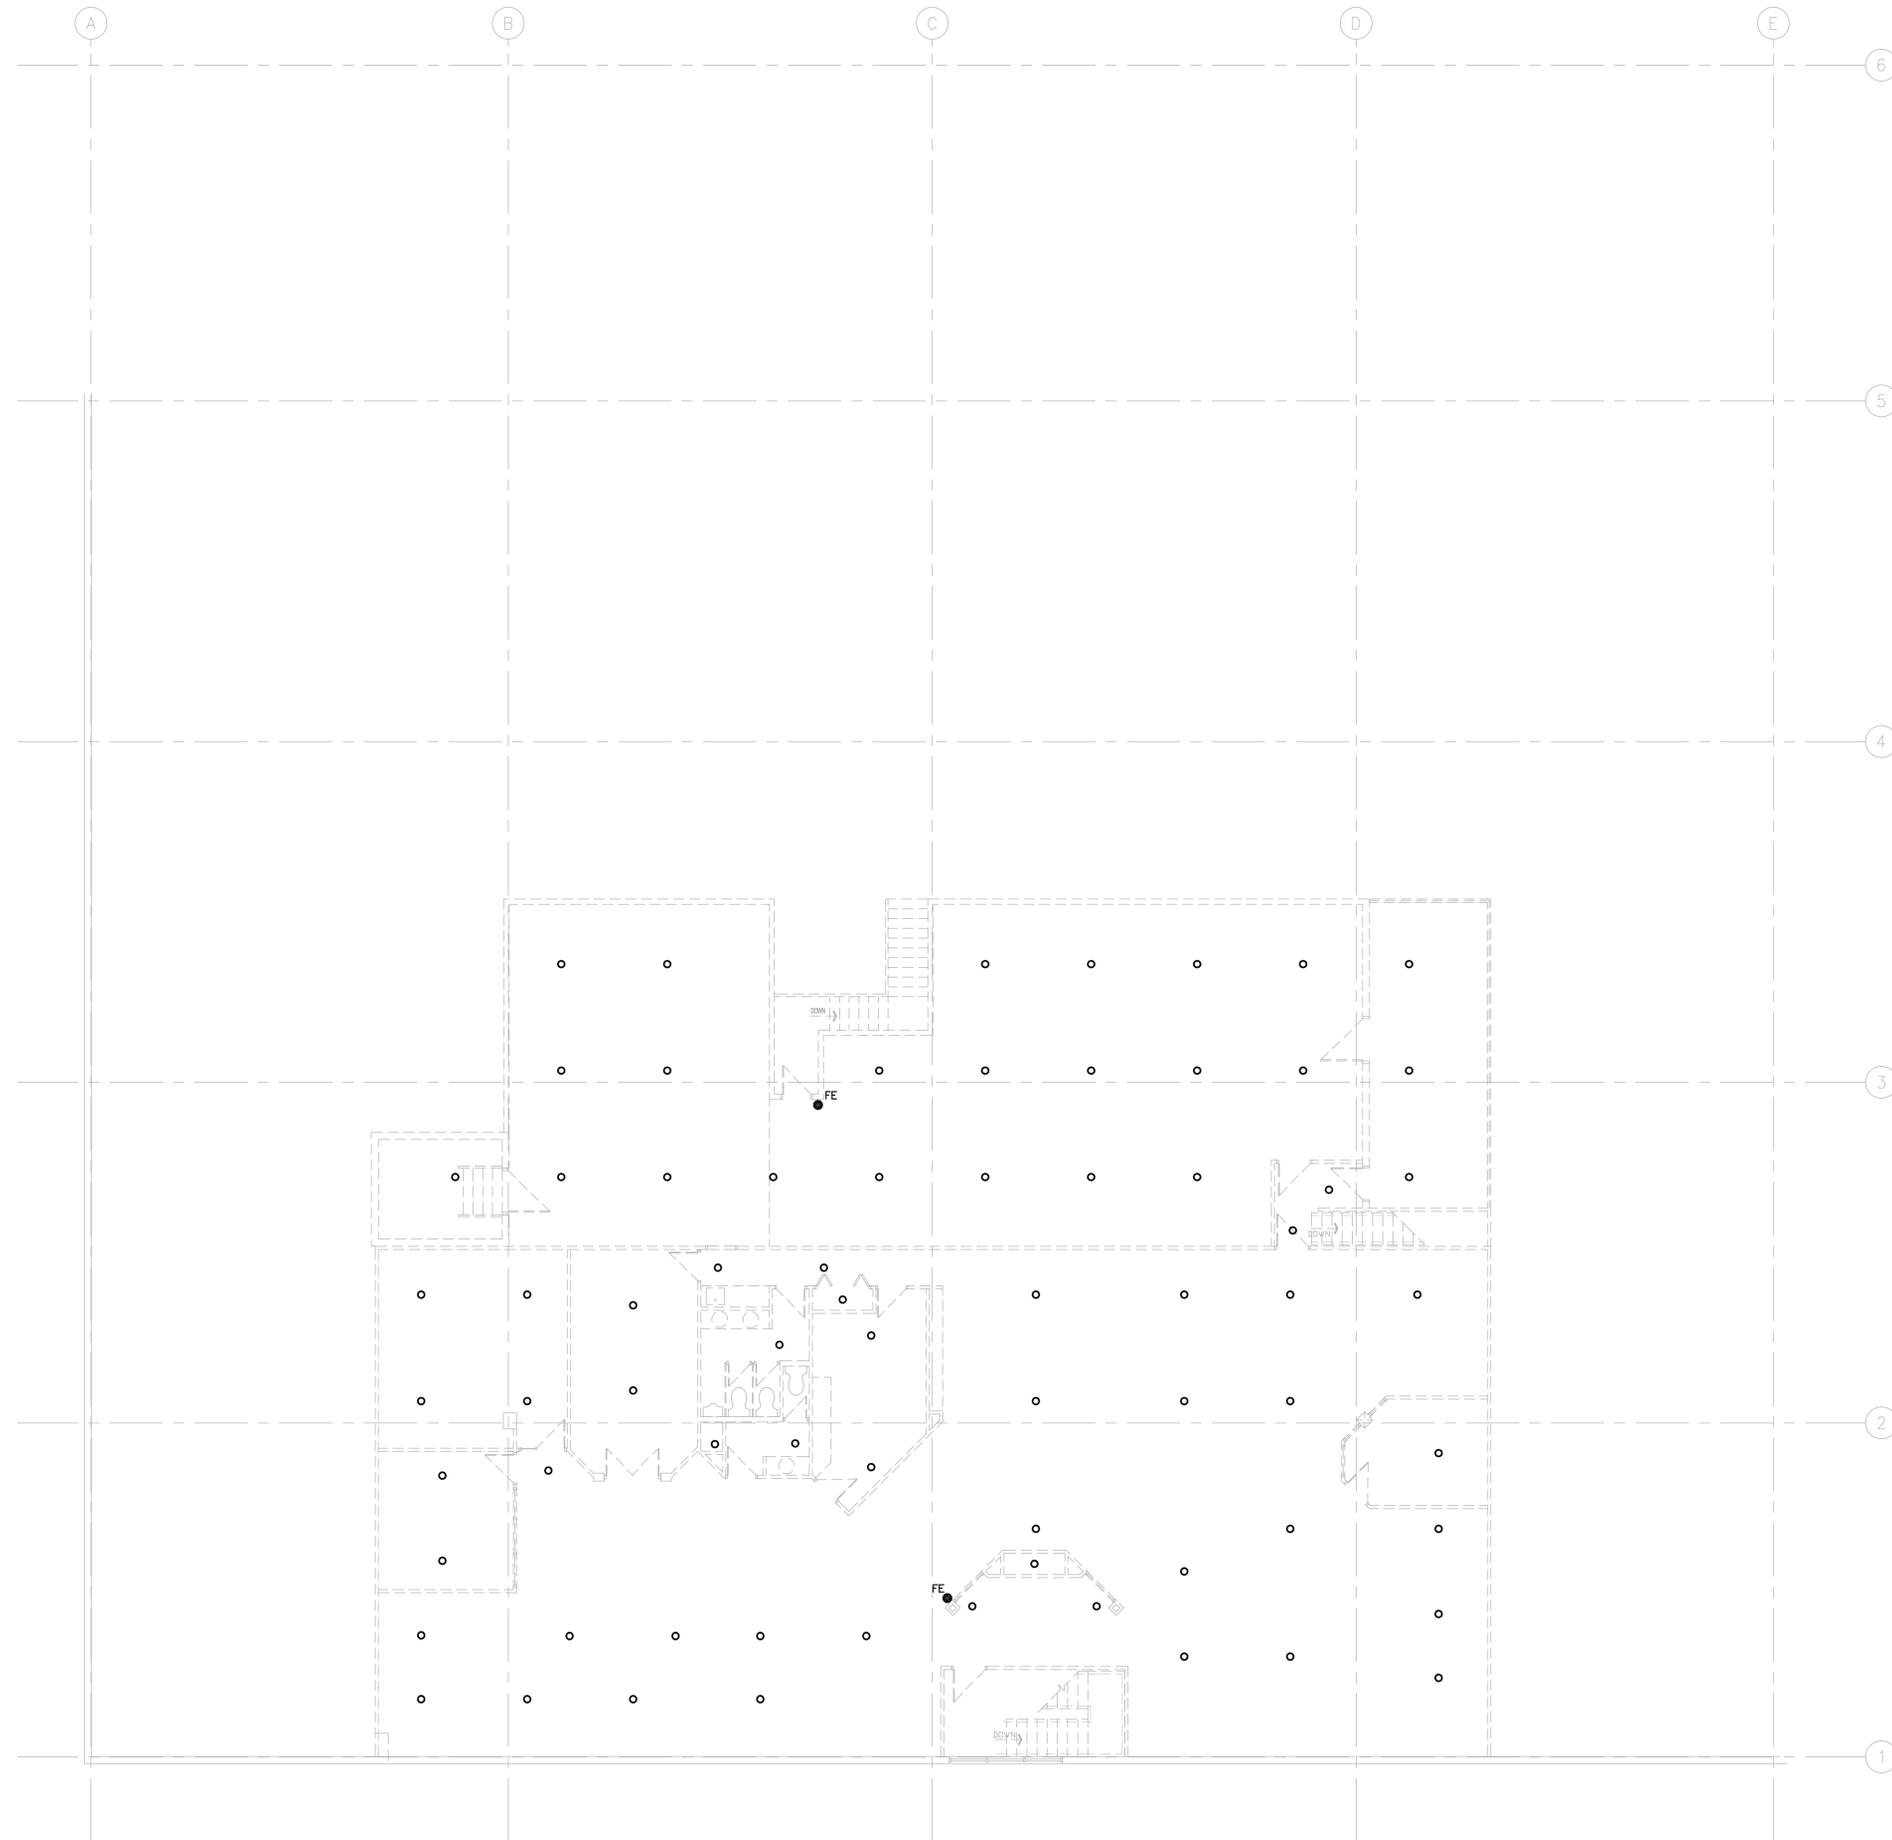

GENERAL NOTES:

1. THIS DRAWING IS DIAGRAMMATIC ONLY. DO NOT SCALE.
2. THE MECHANICAL SYSTEMS SHOWN ARE APPROXIMATE IN LOCATION ONLY. CONTRACTOR TO VERIFY EXACT LOCATION OF SYSTEMS BEING MODIFIED ON SITE PRIOR TO COMMENCEMENT OF WORK.
3. ALL WORK SHALL COMPLY WITH THE MOST CURRENT VERSION OF ALL APPLICABLE CODES AND STANDARDS, WHICH SHALL BE CONSIDERED PART OF THESE CONTRACT DOCUMENTS. IN THE CASE OF CONFLICTING REQUIREMENTS, THE MOST STRINGENT REGULATION SHALL PREVAIL.
4. CONTRACTOR TO MAINTAIN CURRENT AND READILY REVIEWABLE AS-BUILT DRAWINGS ACCURATELY REFLECTING SITE INSTALLATIONS.
5. CONTRACTOR TO ENSURE ALL MATERIALS MODIFIED OR INSTALLED ARE APPROPRIATE FOR INSTALLATION IN AN AIR PLENUM.
6. CONTRACTOR TO MAINTAIN DIGITAL PHOTOGRAPHIC RECORDS OF ALL INSTALLATIONS PRIOR TO CONCEALMENT BY SUPPORTING TRADES.
7. CONTRACTOR TO CONFIRM EXACT LOCATIONS OF HEADS AND BRANCH LINES ON SITE PRIOR TO BID.
8. CONTRACTOR TO COORDINATE ALL NEW SPRINKLER PIPING WITH ALL EXISTING AND NEW SYSTEMS, ALONG WITH ARCHITECTURAL CEILING HEIGHTS. THERE SHALL BE NO EXTRAS TO THE CONTRACT OR ADJUSTMENTS TO CEILING HEIGHT TO COMPLETE THIS WORK. MAINTAIN AS MUCH CLEAR CEILING SPACE AS POSSIBLE.
9. REFER TO ALL CONTRACT DRAWINGS, ARCHITECTURAL, MECHANICAL, STRUCTURAL AND ELECTRICAL FOR FINAL HEAD COORDINATION. WHERE SPRINKLER HEADS ARE REQUIRED AND ARE NOT SPECIFICALLY SHOWN ON THESE DOCUMENTS IN NEW OR RETROFITTED AREAS, THESE SHALL BE PROVIDED BY THE FIRE PROTECTION CONTRACTOR AT NO ADDITIONAL COST TO THE CONTRACT.
10. REVIEW SITE FOR EXISTING CONDITIONS AND SPRINKLER HEAD COUNT PRIOR TO SUBMISSION OF BIDS.

SCOPE OF WORK:

1. SPRINKLER HEADS SERVING EXISTING MEZZANINE SHALL REMAIN IN PLACE.
2. FIRE EXTINGUISHERS TO BE TURNED OVER TO THE CITY. FIELD CONFIRM QUANTITY AND LOCATIONS.



number TEN architectural group **number 10**

Winnipeg Office: 204 942.0981
 Victoria Office: 250 360.2106

850 EMPRESS BUILDING UPGRADE

850 EMPRESS STREET, WINNIPEG, MB

project
MEZZANINE PLAN - FIRE PROTECTION DEMOLITION LAYOUT

sheet title
MCW / AGE
 Consulting Professional Engineers
 210-1821 Wellington Avenue
 Winnipeg, Manitoba, R3V 0G4
 Phone: (204) 778-7900 Fax: (204) 778-1119
 Email: mcw_age@mcw.com

11661
 consultant

1 MEZZANINE PLAN – FIRE PROTECTION DEMOLITION LAYOUT
 M1.2 SCALE: 1/8"=1'-0"

seal
 drawn by: EJ
 checked by: CP
 project no. 2016094

scale: AS SHOWN
 date: JULY 7/17
 sheet no. **M1.2R2**