




FILE NAME: 2015037MM0.dwg/M2
 DATE: 2016.08.25
 SHEET TITLE: BASEMENT DOMESTIC WATER PIPING PLAN
 PROJECT No: 2015-037
 ADDRESS: 1777 BRADY ROAD

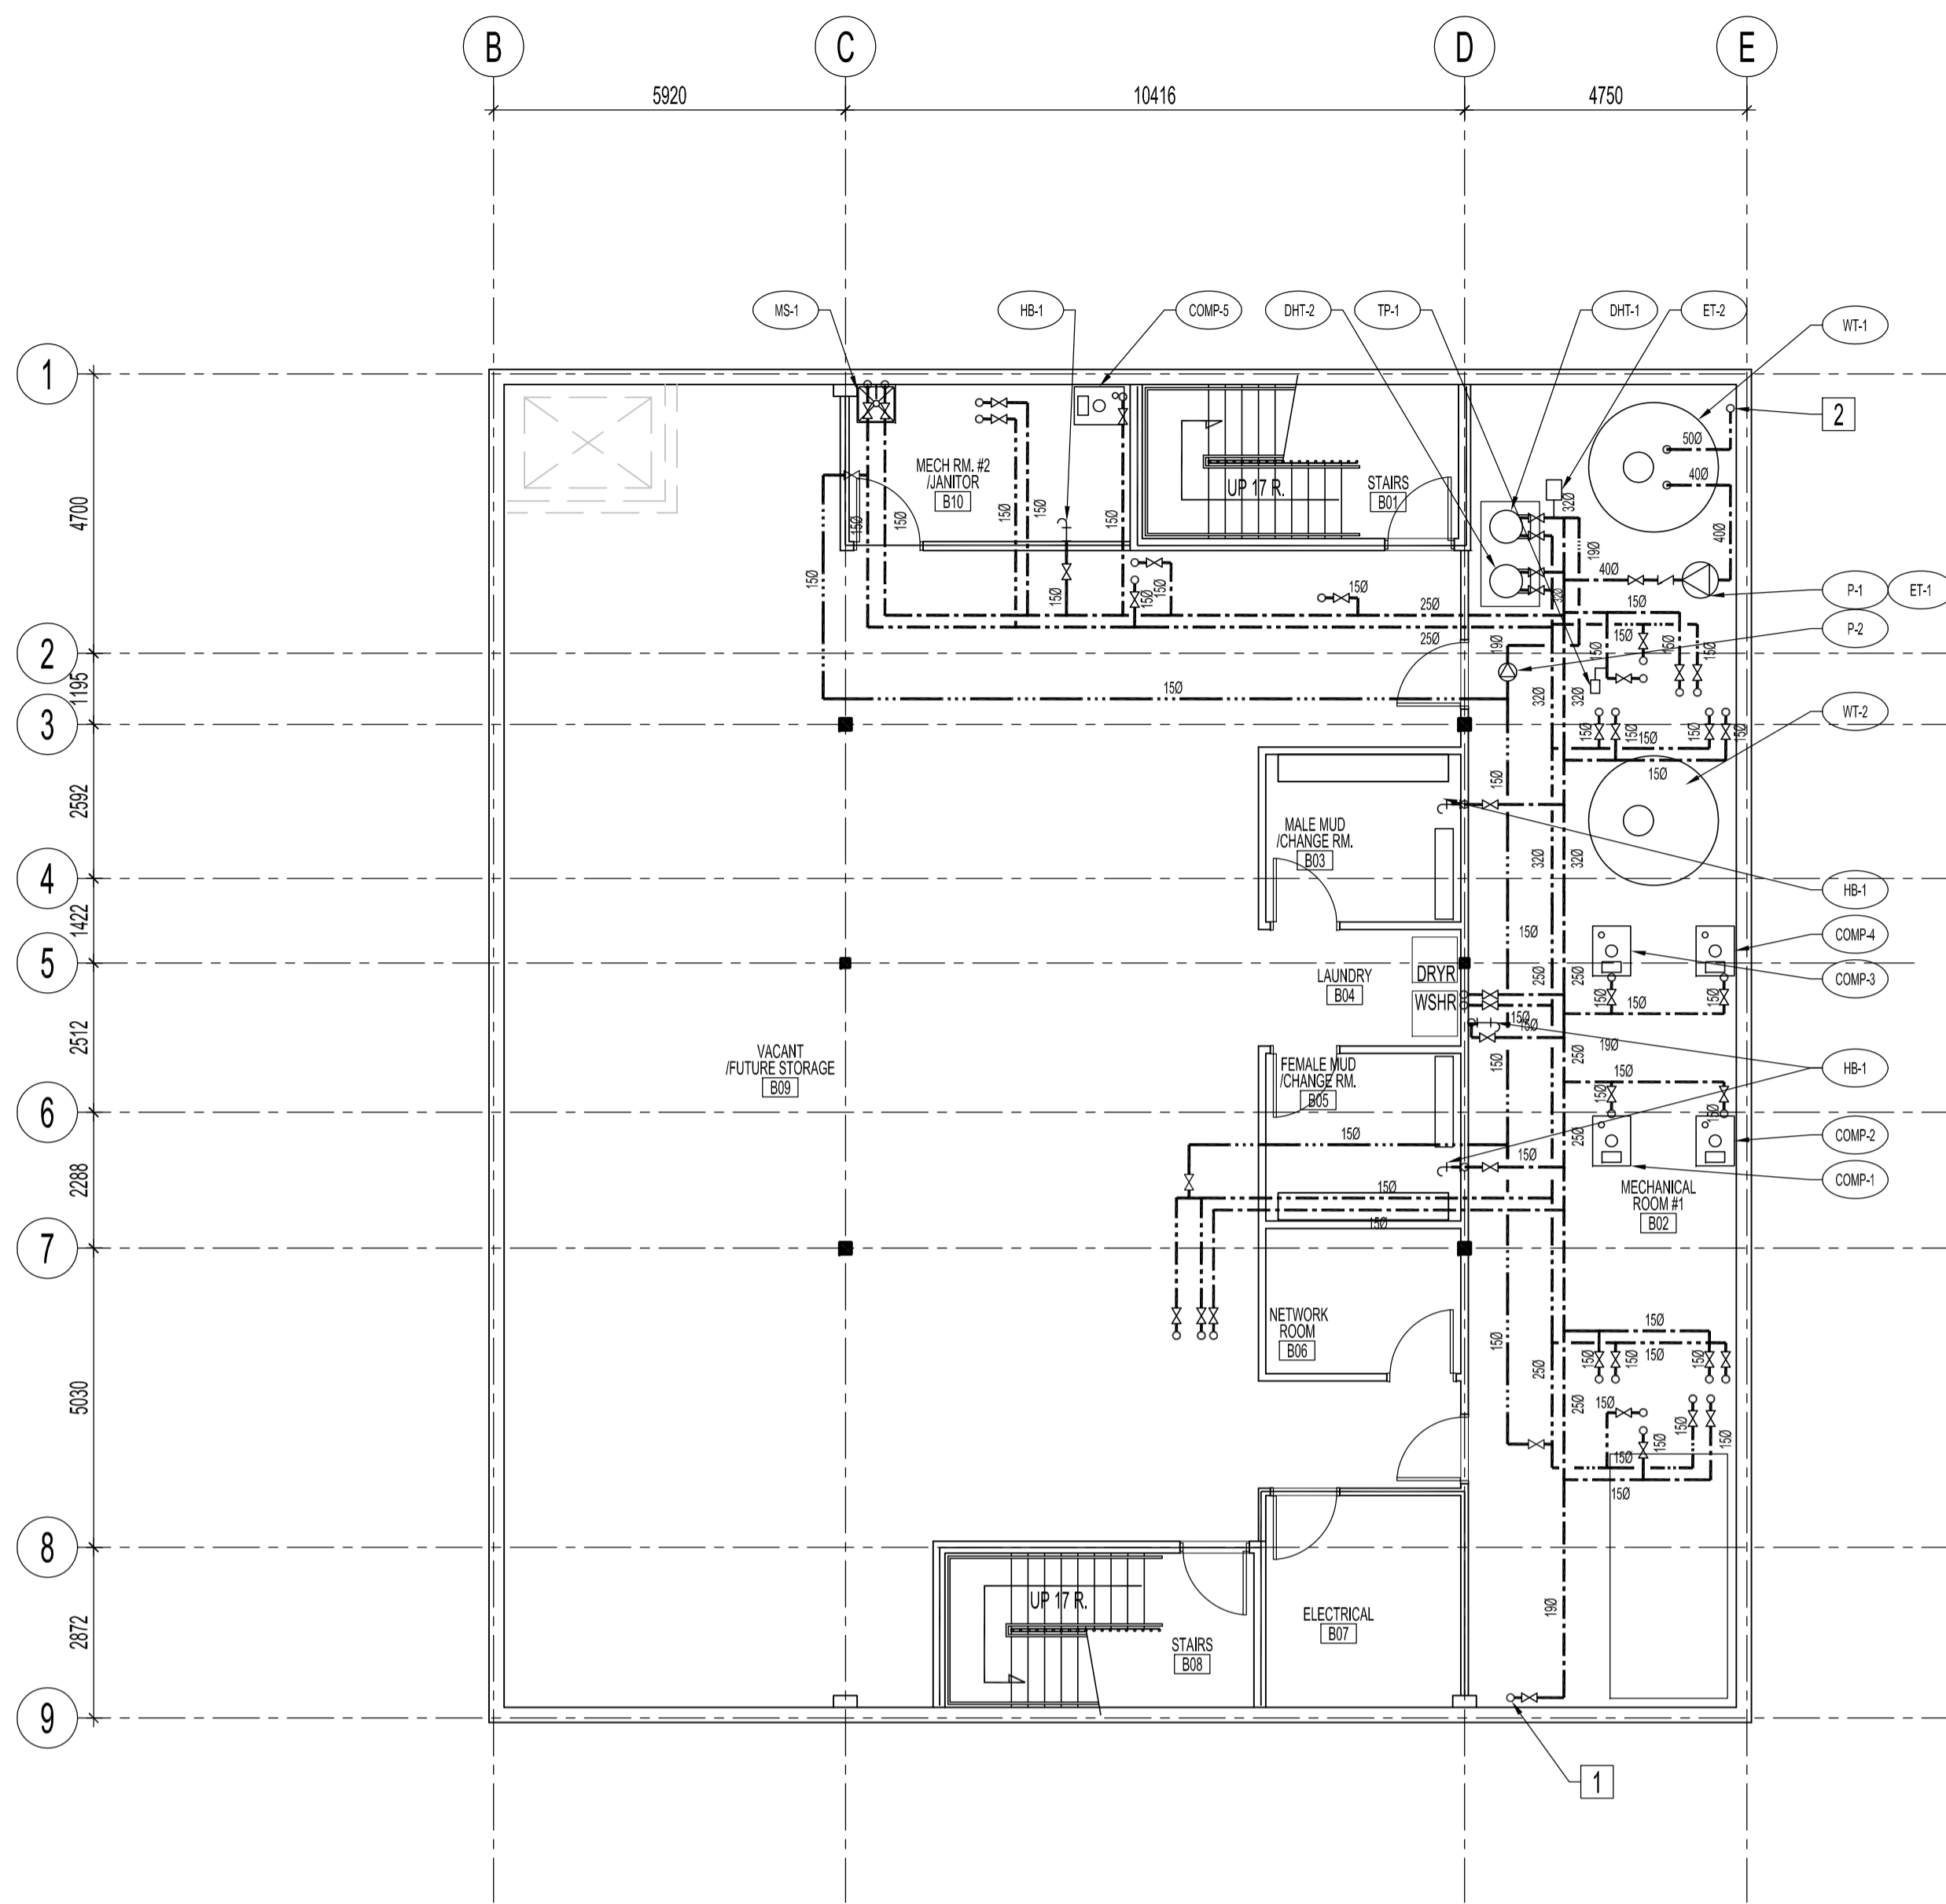

BASEMENT DOMESTIC WATER PIPING NOTES:

- 1 19mm DOMESTIC COLD WATER LINE UP TO MAIN FLOOR.
- 2 50mm POTABLE WATER FILL UP TO MAIN FLOOR. REFER TO DRAWING M4 FOR CONTINUATION.

BASEMENT DOMESTIC WATER PIPING PLAN
 SCALE 1:100

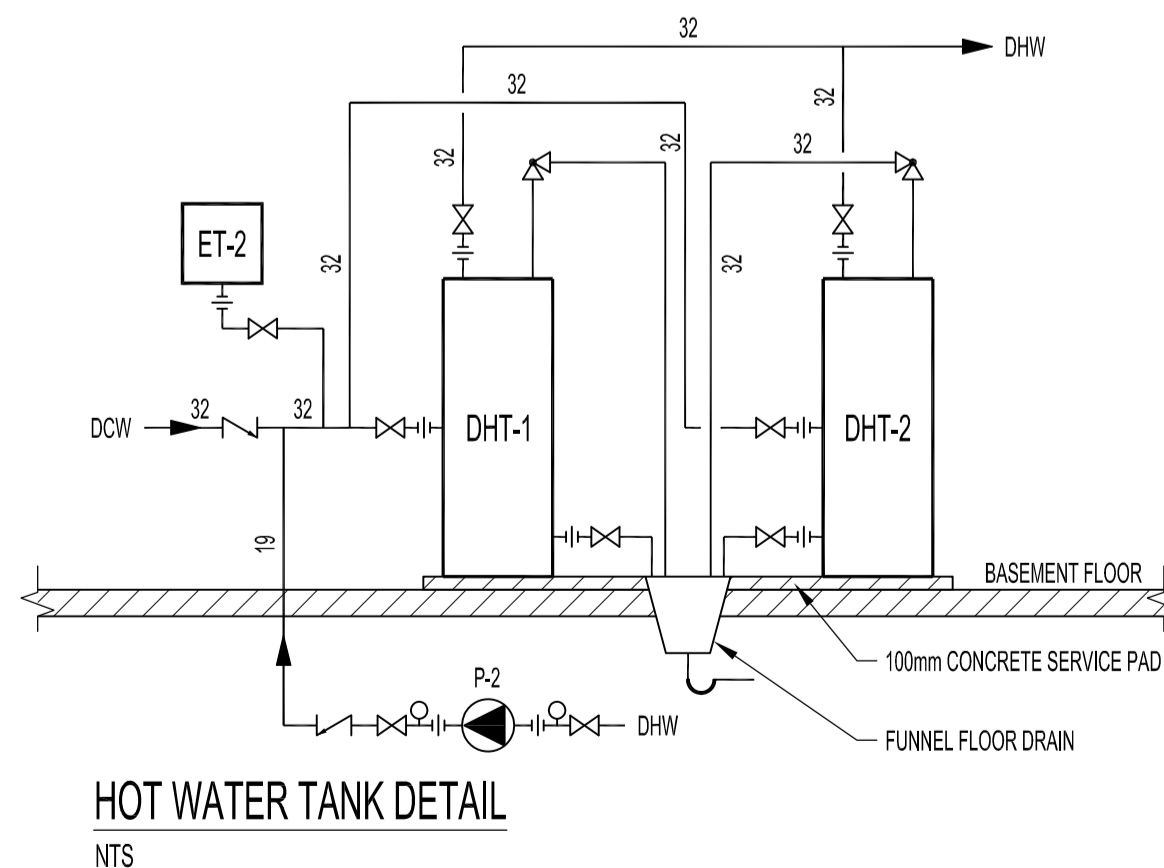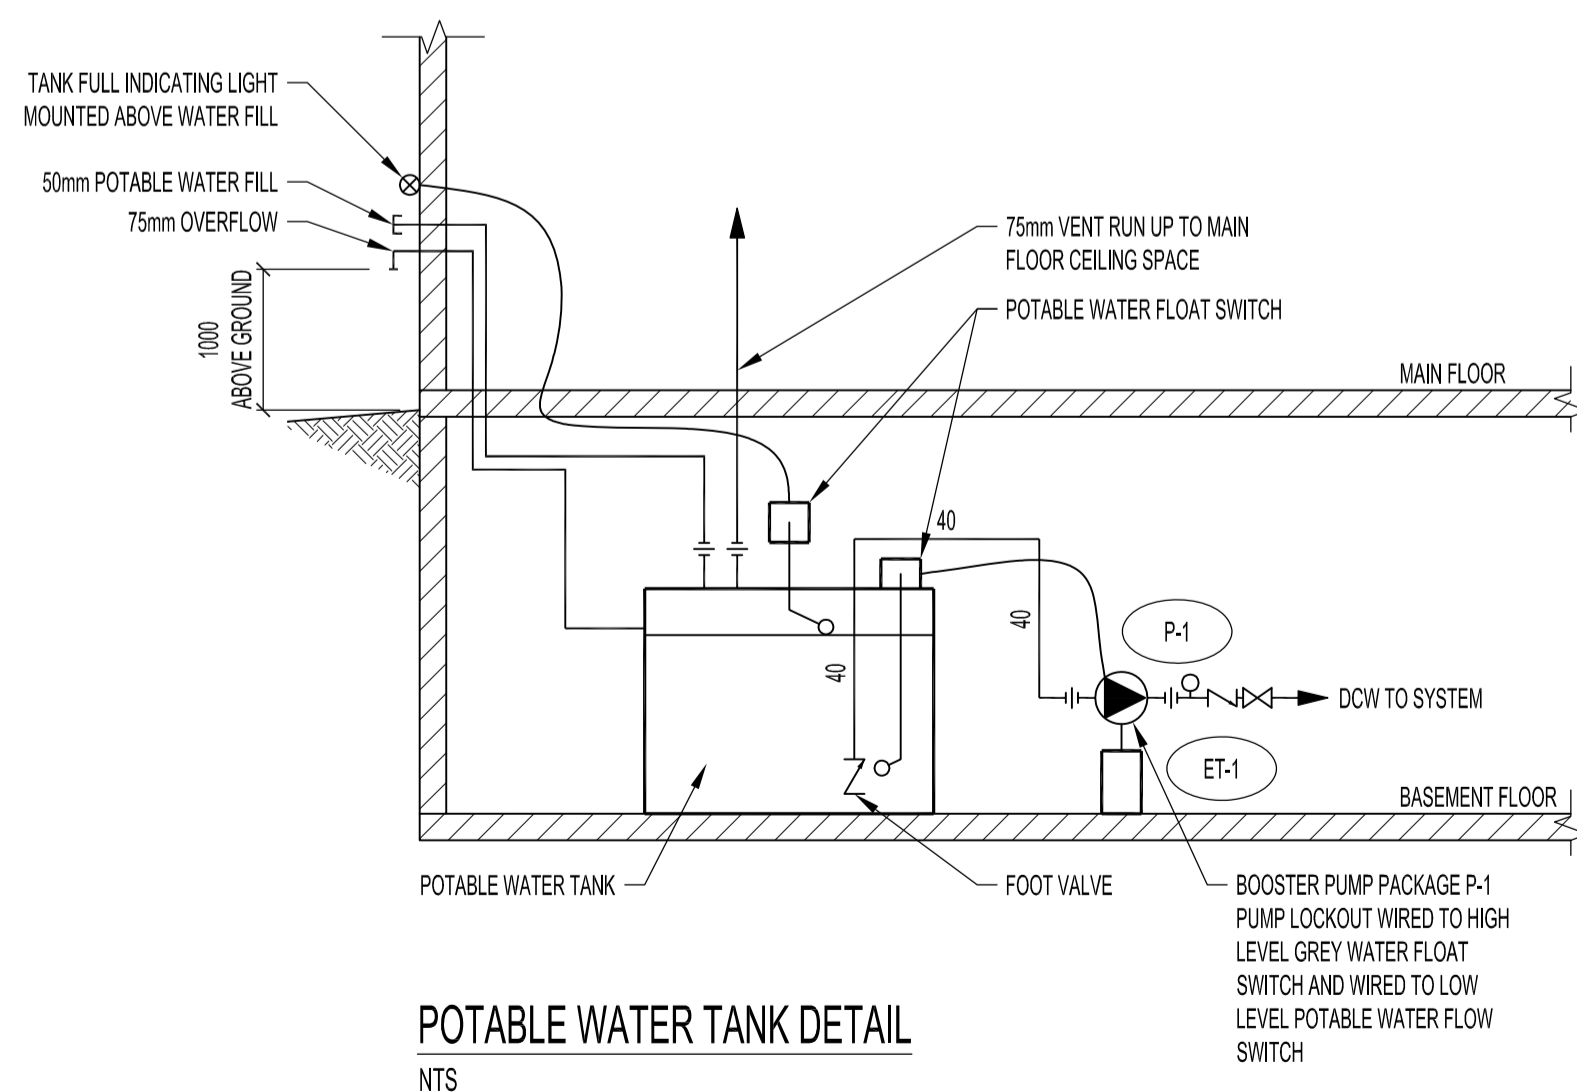

NOTES:
 THESE DRAWINGS SHALL NOT BE SCALED.
 THIS DRAWING IS DIAGRAMMATIC ONLY. CONTRACTOR TO COORDINATE EXACT LOCATIONS OF AND ROUTING ON SITE WITH ALL NEW SYSTEMS.
 THE CONTRACTOR SHALL VISIT THE SITE AND SATISFY ONESELF ALL DIMENSIONS, DATUM, AND DETAILED INFORMATION SHOWN ARE CORRECT.
 THE CONTRACTOR IS TO REVIEW AND COORDINATE ALL ARCHITECTURAL, MECHANICAL, ELECTRICAL AND STRUCTURAL DRAWINGS FOR ADDITIONAL OPENINGS THROUGH FLOORS, WALLS, AND CEILINGS FOR DUCT, PIPE & ELECTRICAL RISERS AND ALL OPENINGS NOT SHOWN ON DRAWINGS.
 ALL OPENINGS THROUGH FIRE ASSEMBLIES ARE TO BE FIRE STOPPED AND SEALED WITH ULC APPROVED FIRE STOPPING TO MAINTAIN THE INTEGRITY OF THE FIRE SEPARATION, AND PROVIDE A SMOKE-TIGHT BARRIER.
 ALL PRODUCTS AND MATERIALS TO BE USED AND INSTALLED SHALL CONFORM WITH MANUFACTURER'S SPECIFICATIONS & APPLICABLE CODES.
 ALL VENT PIPING TO BE INSTALLED IN ACCORDANCE WITH NATIONAL PLUMBING CODE AND MANITOBA PLUMBING CODE REQUIREMENTS.
 DO NOT SCALE DRAWINGS. CONTRACTOR SHALL VERIFY ALL DIMENSIONS PRIOR TO INSTALLATION AND REPORT ANY DISCREPANCY TO THE ENGINEER.
 CONTRACTOR SHALL PERFORM COORDINATION BETWEEN TRADES AS REQUIRED FOR INSTALLATION OF MECHANICAL SYSTEM. WHERE ROUTING OF PIPING OR ADDITIONAL WORK REASONABLY INCIDENTAL TO ORIGINAL DESIGN INTENT IS REQUIRED DUE TO SITE CONDITIONS, IT SHALL BE DONE AT NO ADDITIONAL COST.
 PROVIDE TRAP PRIMING IN ACCORDANCE WITH NATIONAL PLUMBING CODE AS WELL AS LOCAL AUTHORITY HAVING JURISDICTION.

0	ISSUED FOR CONSTRUCTION	JAW	MAR 20 2017
No.	REVISION/DESCRIPTION	BY	DATE



DRAWN	JAW	CHECKED	XYW	DESIGNED	XYW	APPROVED	XYW
DATE	2016.08.25	USER APPROVAL					

THE CITY OF WINNIPEG
 PLANNING, PROPERTY AND DEVELOPMENT DEPARTMENT
 MUNICIPAL ACCOMMODATIONS DIVISION
 3-65 GARRY STREET, R3C 4K4

PROJECT
 BRADY ROAD LANDFILL
 ADMINISTRATION BUILDING
 DEVELOPMENT FOR BRADY LANDFILL
 1777 BRADY ROAD

SHEET TITLE
 BASEMENT DOMESTIC WATER PIPING PLAN

SCALE	PROJECT No:	SHEET No:
AS SHOWN	2015-037	M2