

NOTE: OR AS ADJUSTED BY CONTRACT DOCUMENTS

**ROOF PLAN**  
1/16" = 1'-0"


**SCOPE OF WORK**

1. REPLACE ROOFING TO EXTENTS SHOWN ON PLAN
2. CARRY OUT SOFFIT CONCRETE REPAIRS WHERE DIRECTED BY CONTRACT ADMINISTRATOR

**LEGEND**

- EXTENT OF LOCALIZED UNIT PRICE CONCRETE REPAIRS AND REPLACEMENT OF ALL ROOFING SYSTEM TO EXTENTS SHOWN (AS ADJUSTED BY CONTRACT ADMINISTRATOR)
- EXTENT OF LOCALIZED UNIT PRICE CONCRETE REPAIRS AND UNIT PRICE ROOFING SYSTEM REPLACEMENT (B/S4.2)
- DENOTES EXISTING ROOF TOP UNITS TO REMAIN, CONFIRM LOCATION ON SITE

NOTE: GENERAL AREAS SHOWN ONLY. ACTUAL UNIT PRICE REPAIR LOCATIONS TO BE SITE DETERMINED WITH CONTRACT ADMINISTRATOR

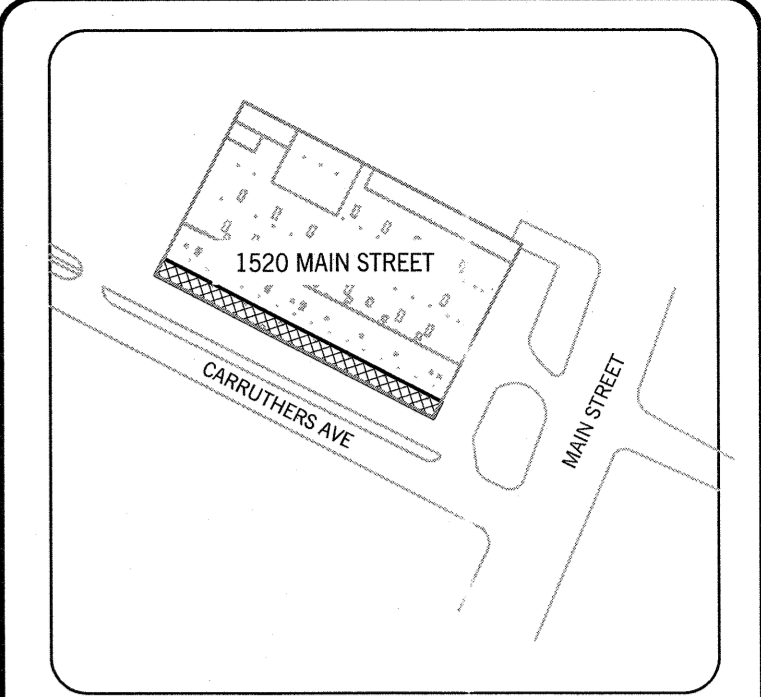

**KEY PLAN**

The General Contractor shall check & verify all dimensions and report any errors or omissions to the designers.

No.	Date	Issue/Revision	By
0	2017-08-15	ISSUED FOR CONSTRUCTION	IM

**PEGM**  
Certificate of Authorization  
Crosier Kilgour & Partners Ltd.  
No. 235 Date: 2017-08-15



Consultant

300-275 Carlton Street  
Winnipeg, Manitoba R3C 5R6  
T 204. 943. 7501  
F 204. 943. 7507

**Crosier Kilgour & Partners Ltd.**  
CONSULTING STRUCTURAL ENGINEERS

Project  
**WINNIPEG TRANSIT**  
NORTH GARAGE  
2017 STRUCTURAL REPAIRS  
1520 MAIN STREET  
WINNIPEG, MANITOBA

Sheet Title  
**ROOF PLAN**

File	2017-0210	Date	2017-08-15
Design	IM	Drawn	LL

Revision	0	Sheet No.	S2.2
----------	---	-----------	------

CAST IN PLACE CONCRETE FRAMED BUILDING STEEL FRAMED BUILDING