





EXISTING GENERAL SITE PLAN
SCALE 1:250

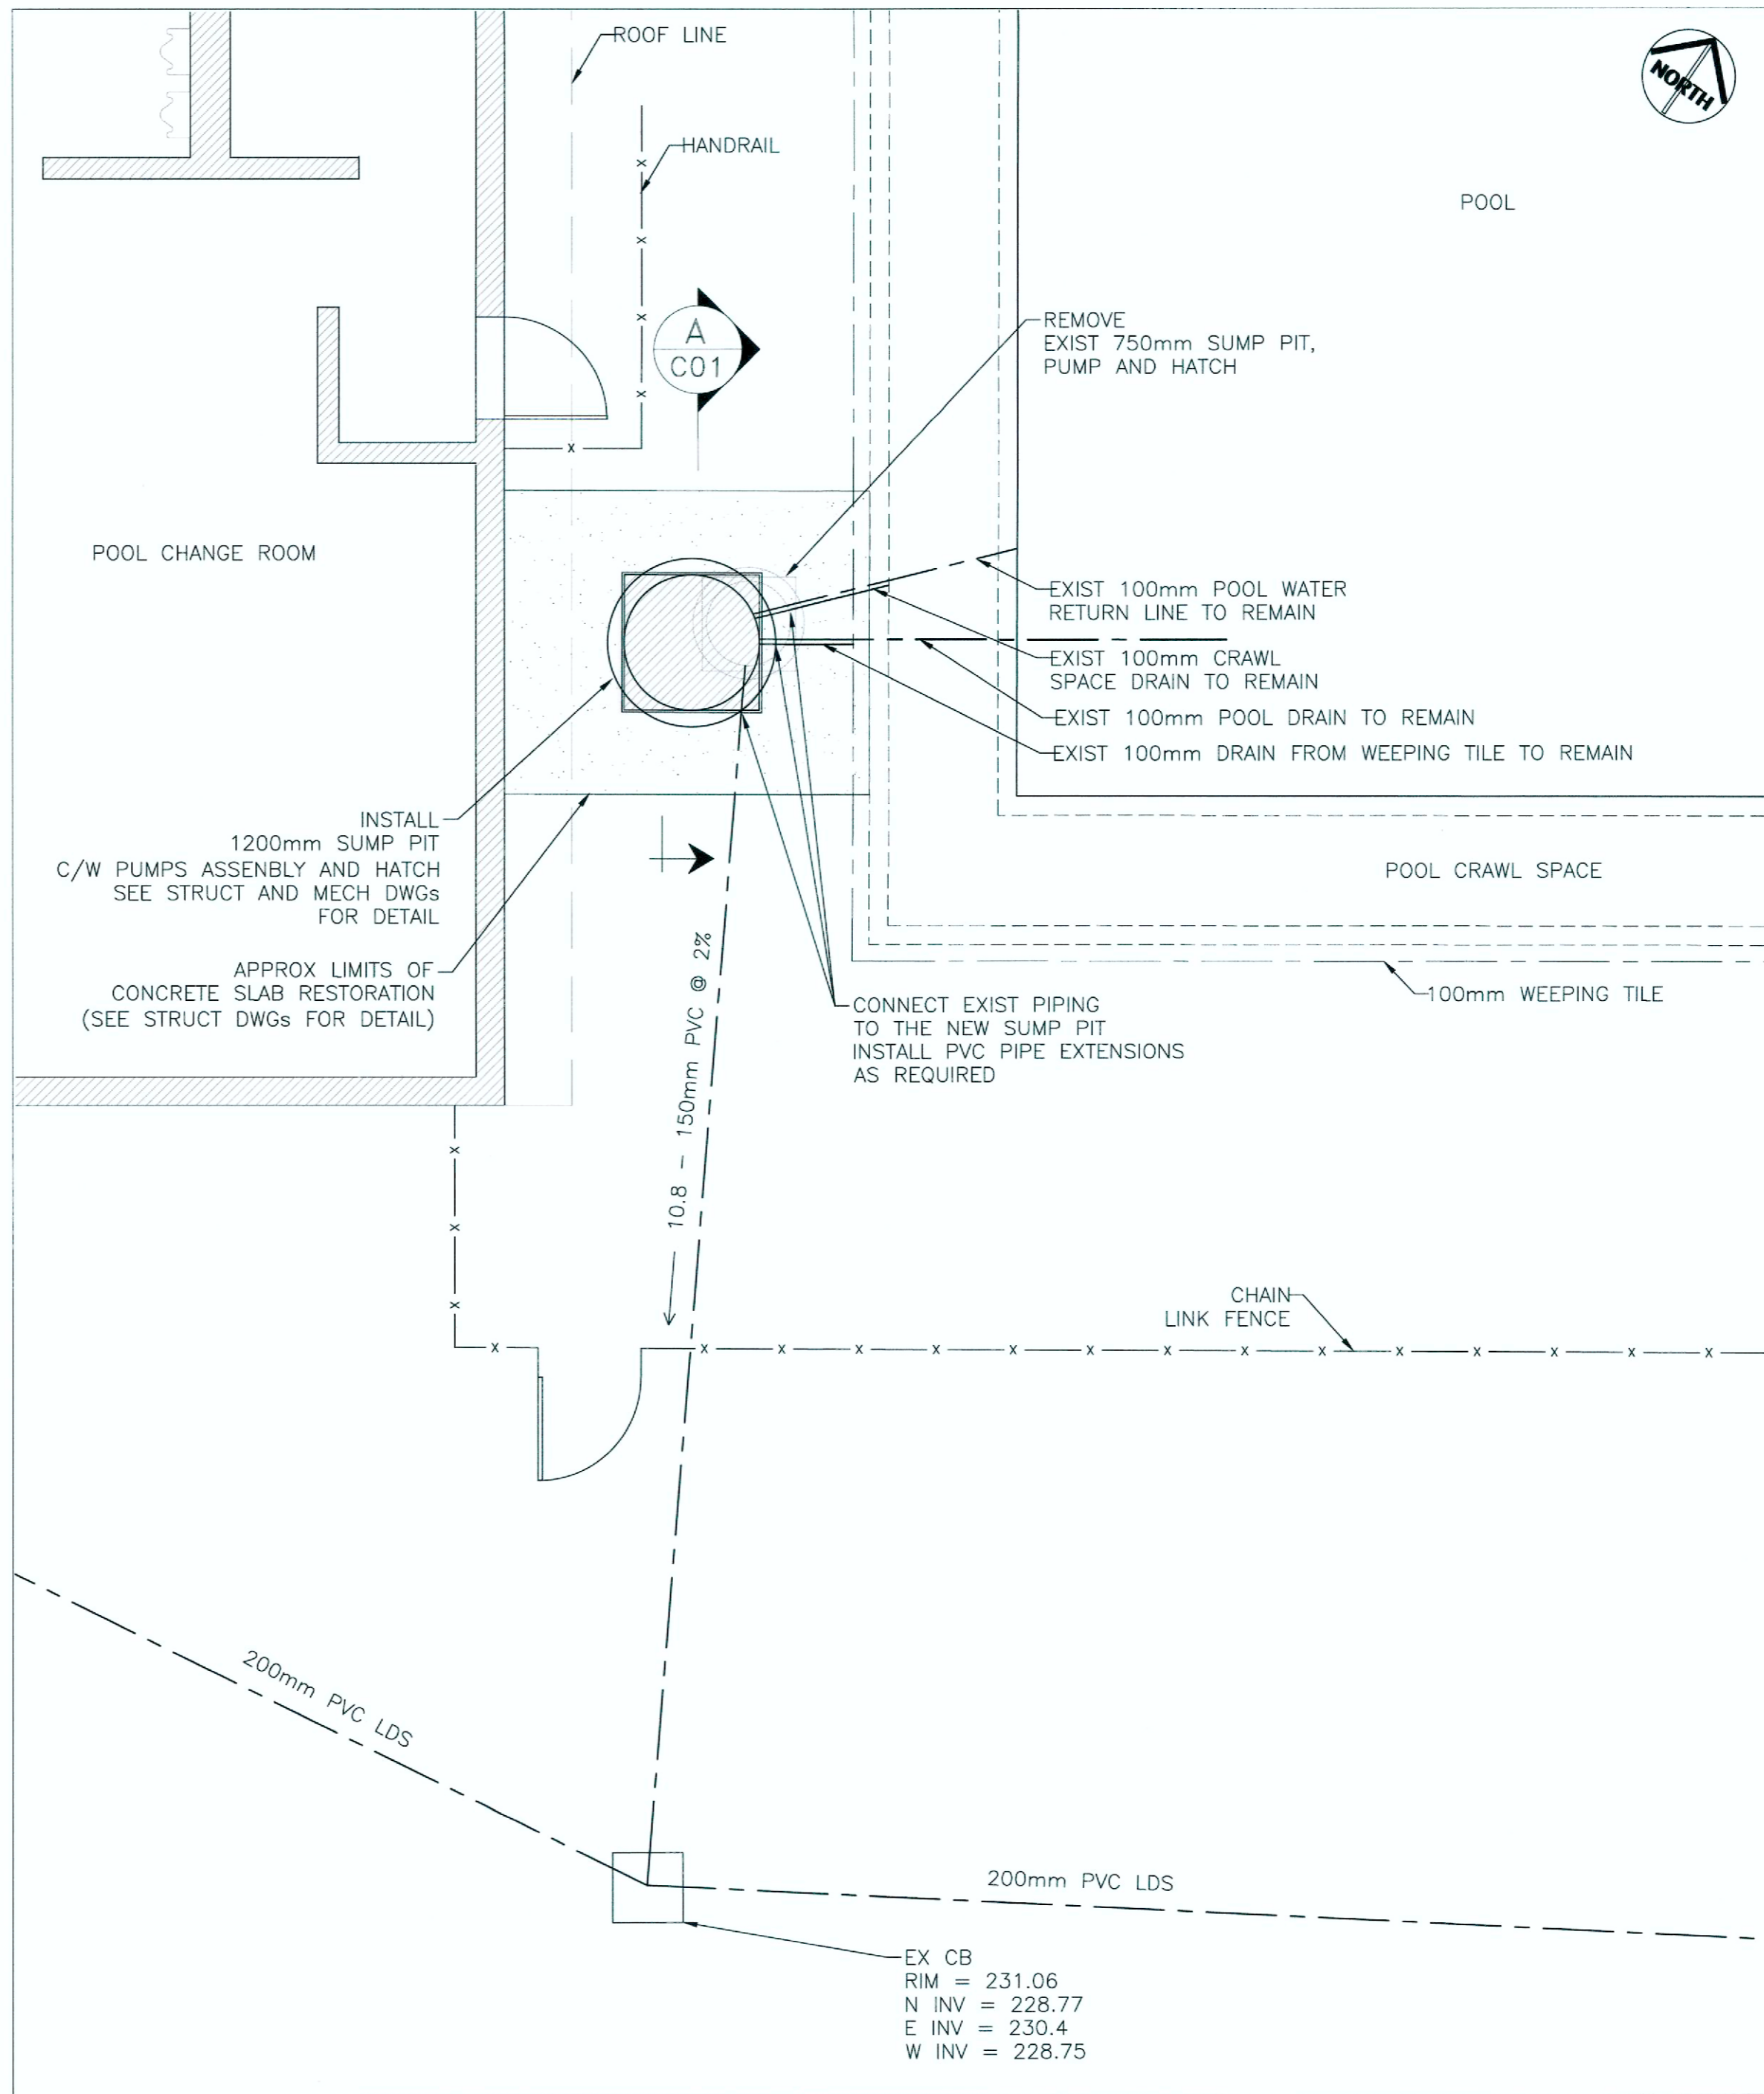

PROPOSED SITE PLAN
SCALE 1:50

NOTES:

1. THE CITY OF WINNIPEG STANDARD CONSTRUCTION SPECIFICATIONS SHALL APPLY TO THE UNDERGROUND AND SURFACE WORK AND BE PART OF THE CONTRACT.
2. LOCATION OF UNDERGROUND STRUCTURES AS SHOWN ARE BASED ON THE BEST INFORMATION AVAILABLE BUT NO GUARANTEE IS GIVEN THAT ALL EXISTING UTILITIES ARE SHOWN OR THAT THE GIVEN LOCATIONS ARE EXACT. CONFIRMATION OF EXISTENCE AND EXACT LOCATION OF ALL SERVICES MUST BE OBTAINED FROM THE INDIVIDUAL UTILITIES BEFORE PROCEEDING WITH CONSTRUCTION.
3. THE CONTRACTOR SHALL BE RESPONSIBLE FOR TRAFFIC MANAGEMENT IN ACCORDANCE WITH THE C.O.W. TRAFFIC MANAGEMENT PLAN.
4. LOCATION OF THE NEW SUMP PIT TO BE CONFIRMED WITH CONTRACT ADMINISTRATOR ON SITE
5. THE CONTRACTOR SHALL COORDINATE WITH THE OWNER ALL DEMOLITION ACTIVITIES.
6. SEE MECHANICAL AND STRUCTURAL DRAWINGS FOR THE NEW SUMP PIT DETAILS

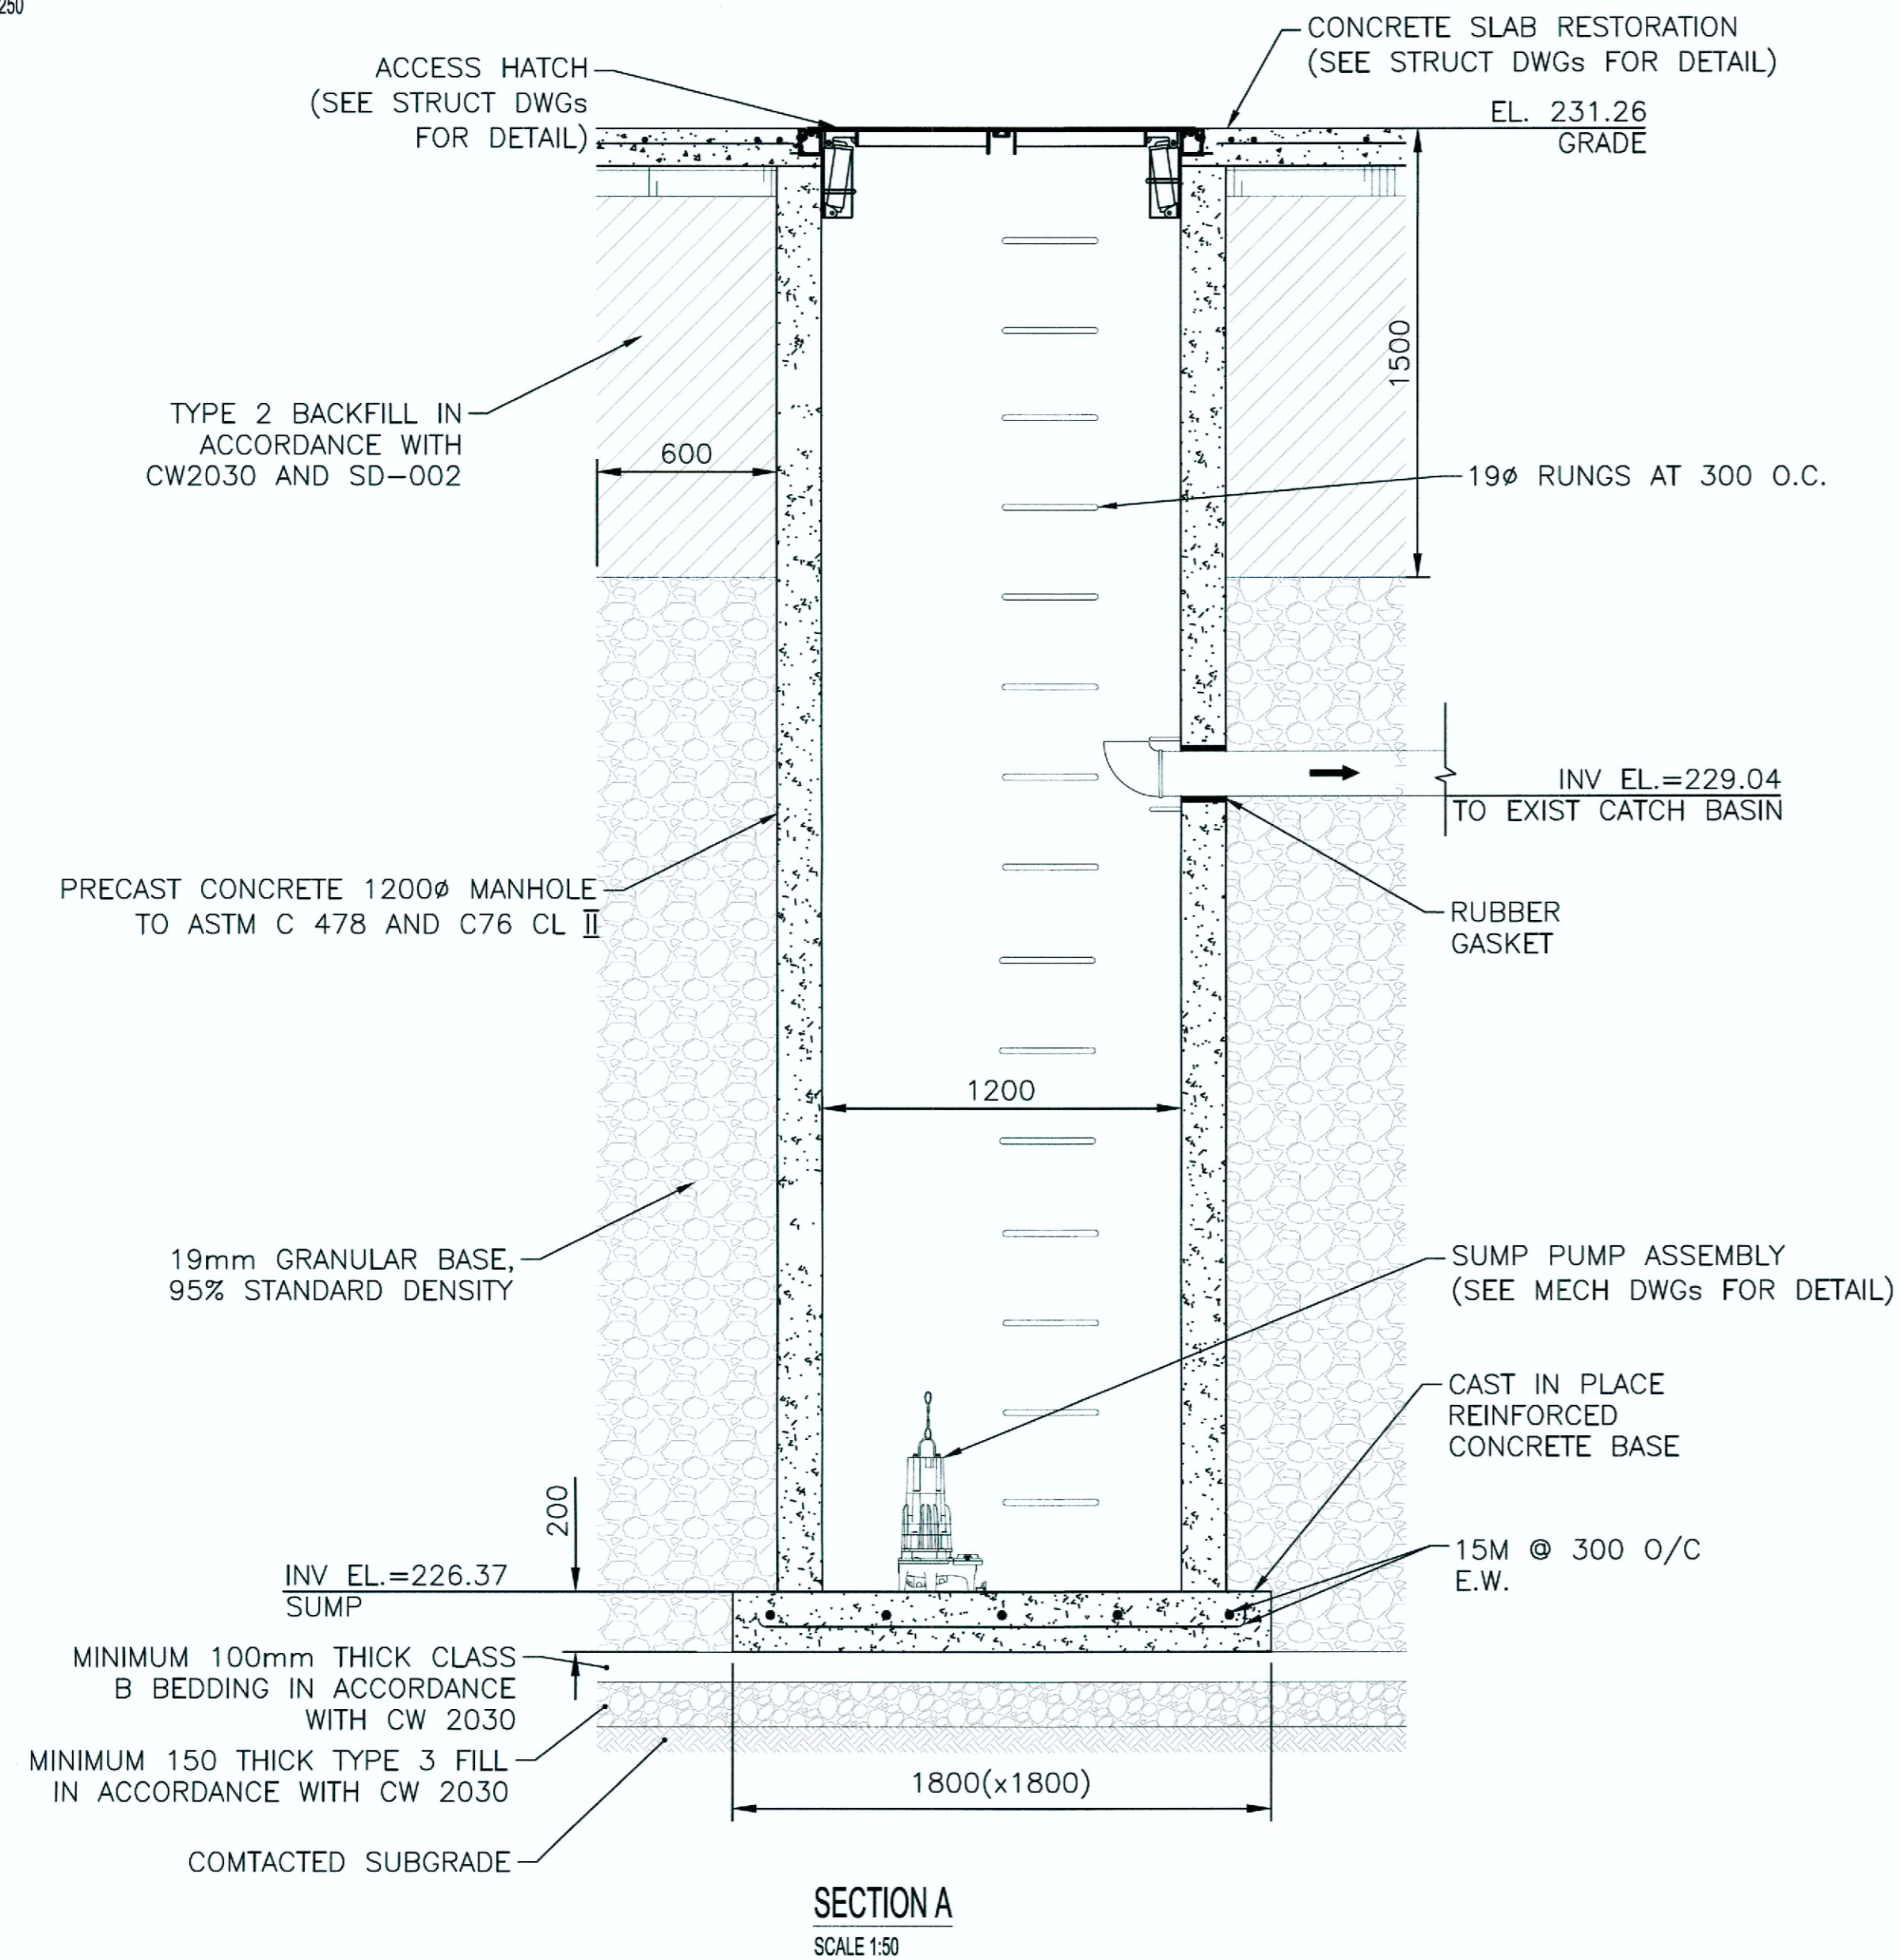

NOTES:

0	ISSUED FOR CONSTRUCTION	EM	17/07/26
No.	REVISION/DESCRIPTION	BY	DATE

SEAL

PROVINCE OF MANITOBA
MARCULETS-SHATSKY
Member
32671
July 26, 2017

DRAWN	SG	CHECKED	DESIGNED	EM	APPROVED
DATE	2017.06.15	USER	APPROVAL		

THE CITY OF WINNIPEG
PLANNING, PROPERTY AND
DEVELOPMENT DEPARTMENT
MUNICIPAL ACCOMMODATIONS DIVISION
3-65 GARRY STREET, R3C 4K4

PROJECT
**PROVENCHER POOL
SUMP PIT REPLACEMENT**
590 RUE LANGEVIN

SCALE	PROJECT No:	SHEET No:
AS SHOWN	17-0107-007	C01

