


1  
A0  
MAIN FLOOR HOARDING PLAN  
SCALE: 1/16"=1'-0"

**HOARDING KEYNOTES**

- 01 NEW HOARDING WALL. SEE DETAIL 2 / AE101 HOARDING WALL TO BE COMPLETE WITH CEILING
- 02 PAIR OF DOORS, 2 - 3'-0" CW ALL REQUIRED DOOR HARDWARE TO SECURE FROM PUBLIC SIDE AND FROM CONSTRUCTION SIDE
- 03 ALIGN HOARDING WALL ON EXISTING COLUMN
- 04 SUPPLY AND INSTALL TEMPORARY LIGHTING AND EXIT SIGNAGE FOR ALL HOARDED AREAS
- 05 EXISTING BUILDING EXIT TO REMAIN AS IS AND BE MAINTAINED
- 06 CONTRACTOR WILL PROVIDE TEMPORARY SIGNAGE TO RESTRICT ACCESS TO MAIN POOL AREAS AT MAIN DOORS.

**HOARDING GENERAL NOTES**

- A CONTRACTOR TO PROVIDE HOARDING AT SECOND FLOOR FROM TRACK INTO SEATING AREA. HOARDING TO BE SOLID SURFACE SUCH AS PAINTED PLYWOOD FOR BOTTOM 8'-0". ABOVE 8'-0" TO CEILING TO BE TARPED OFF COMPLETELY

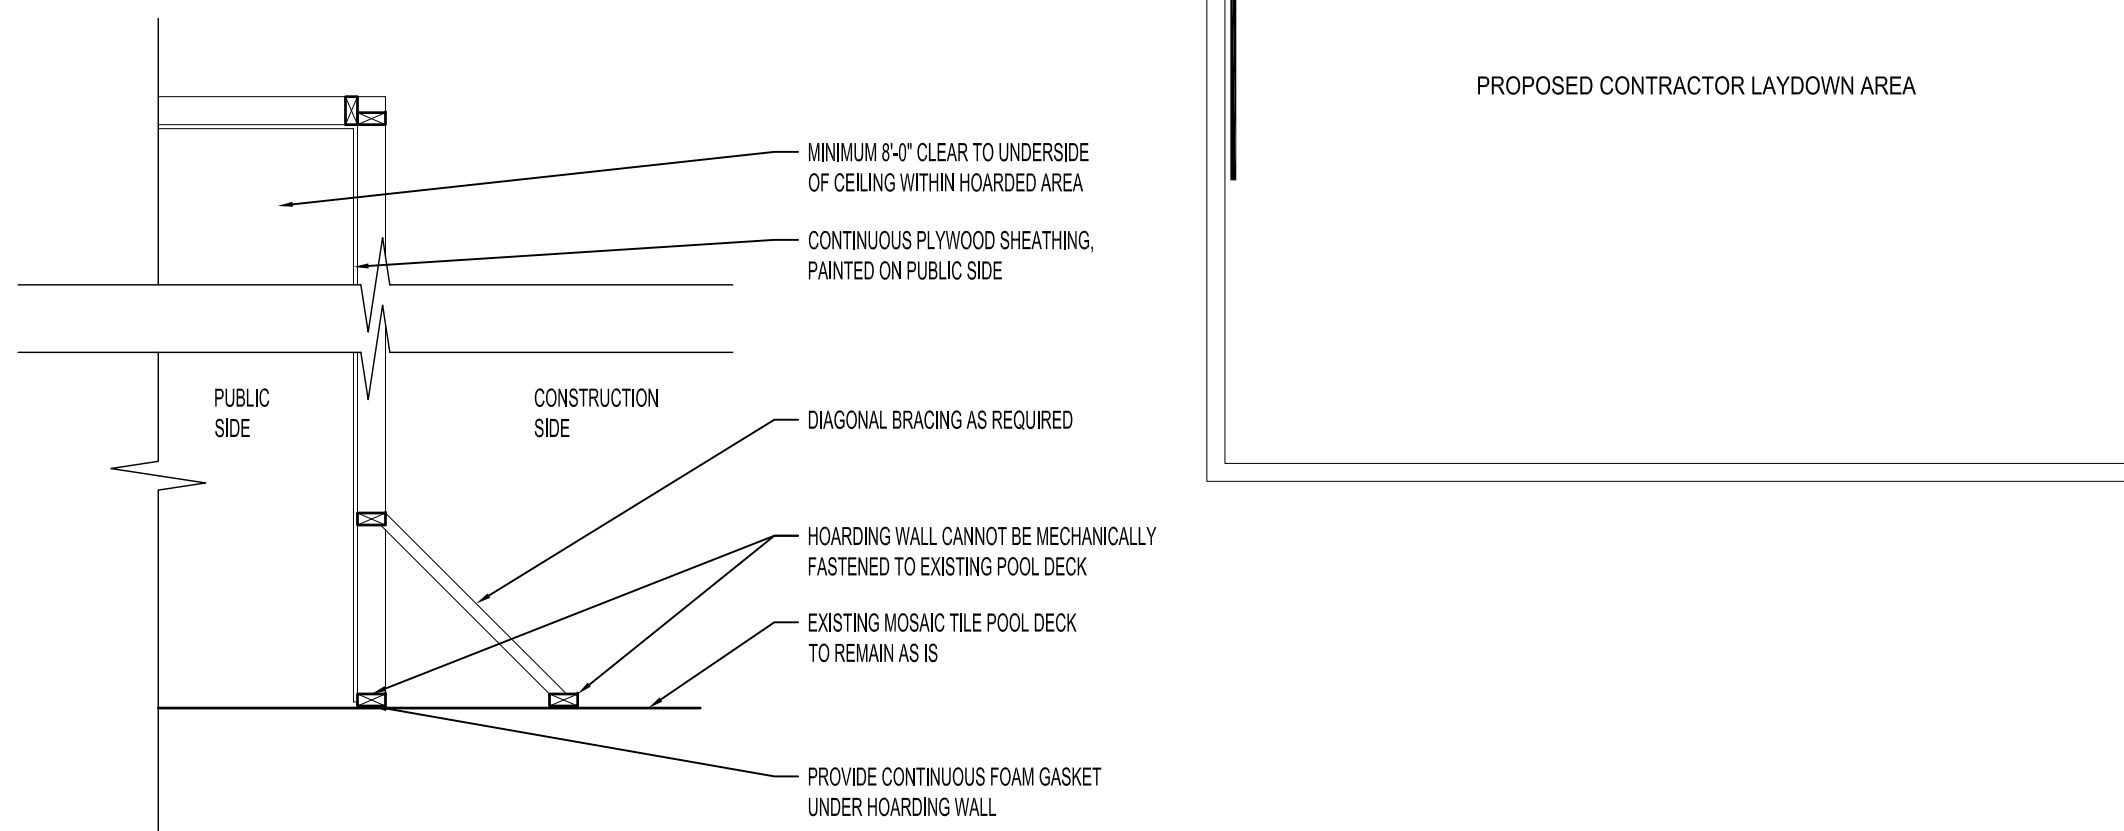

2  
A0  
HOARDING WALL SECTION DETAIL  
SCALE: 1/2"=1'-0"

**NOTES:**

THESE DRAWINGS SHALL NOT BE SCALED.

THE CONTRACTOR SHALL VISIT THE SITE AND SATISFY ONESELF ALL DIMENSIONS, DATUM, AND DETAILED INFORMATION SHOWN ARE CORRECT.


THE CONTRACTOR IS TO REVIEW AND COORDINATE ALL ARCHITECTURAL, MECHANICAL, ELECTRICAL AND STRUCTURAL DRAWINGS FOR ADDITIONAL OPENINGS THROUGH FLOORS, WALLS, AND CEILINGS FOR DUCT, PIPE & ELECTRICAL RISERS AND ALL OPENINGS NOT SHOWN ON DRAWINGS.

ALL OPENINGS THROUGH FIRE ASSEMBLIES ARE TO BE FIRE STOPPED AND SEALED WITH ULIC APPROVED FIRE STOPPING TO MAINTAIN THE INTEGRITY OF THE FIRE SEPARATION, AND PROVIDE A SMOKE-TIGHT BARRIER.

ALL PRODUCTS AND MATERIALS TO BE USED AND INSTALLED SHALL CONFORM WITH MANUFACTURER'S SPECIFICATIONS & APPLICABLE CODES.

THE CONTRACTOR SHALL BE RESPONSIBLE TO PATCH AND MAKE GOOD ALL EXISTING CONSTRUCTION AFFECTED BY THE REMOVAL OF ALL ITEMS FORMING THE PART OF THE RENOVATION WORK.

WHERE PAINTING OF EXISTING WALLS IS INDICATED, THESE WALLS MUST BE CLEANED OF ANY EXISTING WALL COVERING, PATCHED & PREPARED TO ACCEPT NEW MATERIAL, UNLESS OTHERWISE NOTED.

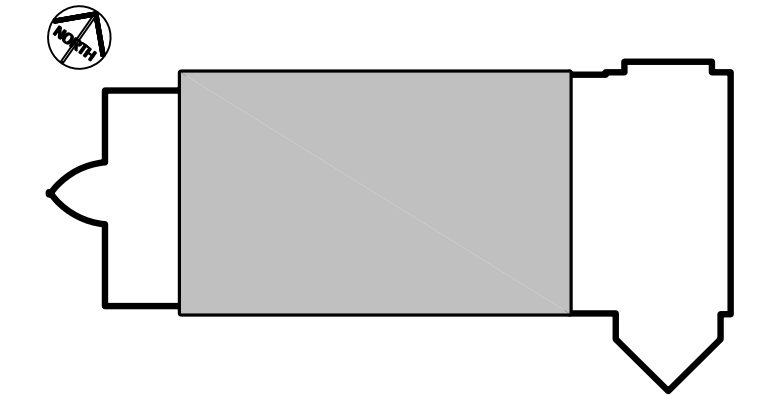

**KEY PLAN**  
SCALE: N.T.S.

**ARCHITECTURAL DRAWING LIST**

A0	MAIN FLOOR HOARDING PLAN
A1	REFLECTED CEILING DEMOLITION PLAN
A2	REFLECTED CEILING PLAN
A3	BUILDING SECTION, SECTION DETAILS
A4	EAST END WALL INTERIOR ELEVATION

1	ISSUED FOR TENDER / CONSTRUCTION	DR/KM	18.06.13
No.	REVISION/DESCRIPTION	BY	DATE

SEAL

PROVINCE OF MANITOBA  
REGISTERED ARCHITECTURAL CORPORATION  
**Stantec Architecture Ltd.**  
No. 068

PROVINCE OF MANITOBA  
REGISTERED ARCHITECT  
**JEFF N. PENNER**  
No. 13725

DRAWN	DR / KM	CHECKED	MG	DESIGNED	DR / JP	APPROVED	JP
DATE	2018.03.23	USER	APPROVAL				

**Winnipeg** THE CITY OF WINNIPEG  
PLANNING, PROPERTY AND  
DEVELOPMENT DEPARTMENT  
MUNICIPAL ACCOMMODATIONS DIVISION  
3-65 GARRY STREET, R3C 4K4

PROJECT  
**PAN AM POOL MAIN TANK ACOUSTICAL,  
LIGHTING AND AUDIO UPGRADE**  
BID OPPORTUNITY No. 178-2018  
25 POSEIDON BAY, WINNIPEG, MB

SHEET TITLE  
**MAIN FLOOR HOARDING PLAN**

SCALE	PROJECT No:	SHEET No:
AS SHOWN	2017-033	A0

DRAWING SHEET SIZE: A1 (841mm x 594mm) PLOT 1:1