

1 REFLECTED CEILING DEMOLITION PLAN
A1 SCALE: 1/16"=1'-0"

REFLECTED CEILING DEMOLITION KEYNOTES

- 01 REMOVE ALL EXISTING CEILING GRID AND ALL EXISTING CEILINGS TILE COMPLETELY
PREPARE CEILING READY TO RECEIVE NEW ACOUSTICAL PANELS
- 02 REMOVE EXISTING PANELS AT EAST END WALL
PREPARE WALL READY TO RECEIVE NEW ACOUSTICAL PANELS
EXTEND FOR ONE PANEL BAY PAST CORNER OF EXISTING CONCRETE WALL
- 03 CLEAN EXISTING SLOPED CEILINGS FOR VOMITORY
ENSURE NOT TO DAMAGE EXISTING PAINTED LOGO

NOTES:

THESE DRAWINGS SHALL NOT BE SCALED.

THE CONTRACTOR SHALL VISIT THE SITE AND SATISFY ONESELF ALL DIMENSIONS, DATUM, AND DETAILED INFORMATION SHOWN ARE CORRECT.


THE CONTRACTOR IS TO REVIEW AND COORDINATE ALL ARCHITECTURAL, MECHANICAL, ELECTRICAL AND STRUCTURAL DRAWINGS FOR ADDITIONAL OPENINGS THROUGH FLOORS, WALLS, AND CEILINGS FOR DUCT, PIPE & ELECTRICAL RISERS AND ALL OPENINGS NOT SHOWN ON DRAWINGS.

ALL OPENINGS THROUGH FIRE ASSEMBLIES ARE TO BE FIRE STOPPED AND SEALED WITH ULC APPROVED FIRE STOPPING TO MAINTAIN THE INTEGRITY OF THE FIRE SEPARATION, AND PROVIDE A SMOKE-TIGHT BARRIER.

ALL PRODUCTS AND MATERIALS TO BE USED AND INSTALLED SHALL CONFORM WITH MANUFACTURER'S SPECIFICATIONS & APPLICABLE CODES.

THE CONTRACTOR SHALL BE RESPONSIBLE TO PATCH AND MAKE GOOD ALL EXISTING CONSTRUCTION AFFECTED BY THE REMOVAL OF ALL ITEMS FORMING THE PART OF THE RENOVATION WORK.

WHERE PAINTING OF EXISTING WALLS IS INDICATED, THESE WALLS MUST BE CLEANED OF ANY EXISTING WALL COVERING, PATCHED & PREPARED TO ACCEPT NEW MATERIAL, UNLESS OTHERWISE NOTED.

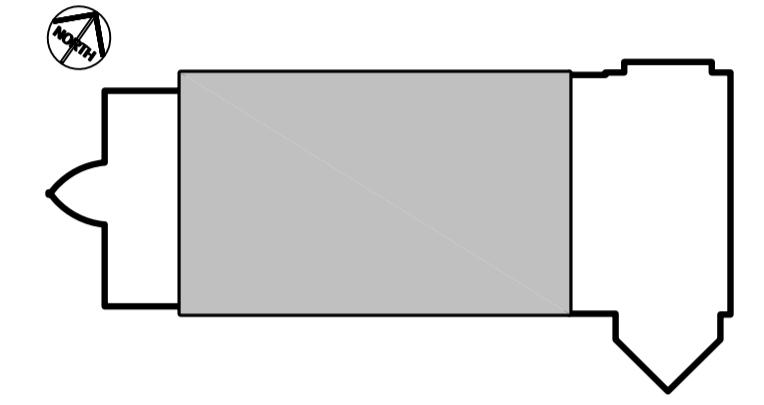

KEYPLAN
SCALE: N.T.S.

No.	REVISION/DESCRIPTION	BY	DATE
3	ISSUED FOR TENDER / CONSTRUCTION	DR/KM	18.06.13
2	ISSUED FOR 99% REVIEW	DR/KM	18.05.31
1	ISSUED FOR 66% REVIEW	DR/KM	18.05.01

SEAL

Stantec
Architecture
Ltd.
No. 068

JEFF N. PENNER
No. 1320/8
REGISTERED ARCHITECT

DRAWN	CHECKED	MG	DESIGNED	DR / JP	APPROVED	JP
DR / KM	DR / KM					

DATE: 2018.03.23
USER APPROVAL

THE CITY OF WINNIPEG
PLANNING, PROPERTY AND
DEVELOPMENT DEPARTMENT
MUNICIPAL ACCOMMODATIONS DIVISION
3-65 GARRY STREET, R3C 4K4

PROJECT
PAN AM POOL MAIN TANK ACOUSTICAL,
LIGHTING AND AUDIO UPGRADE
BID OPPORTUNITY No. 178-2018

25 POSEIDON BAY, WINNIPEG, MB

SCALE	PROJECT No:	SHEET No:
AS SHOWN	2017-033	A1