


FIRST FLOOR - AUDIO SYSTEM LAYOUT - PART A
SCALE: 1/16"=1'-0"

NOTES:

- THESE DRAWINGS SHALL NOT BE SCALED.
- THE CONTRACTOR SHALL VISIT THE SITE AND SATISFY ONESELF ALL DIMENSIONS, DATUM, AND DETAILED INFORMATION SHOWN ARE CORRECT.
- THE CONTRACTOR IS TO REVIEW AND COORDINATE ALL ARCHITECTURAL, MECHANICAL, ELECTRICAL AND STRUCTURAL DRAWINGS FOR ADDITIONAL OPENINGS THROUGH FLOORS, WALLS, AND CEILINGS FOR DUCT, PIPE & ELECTRICAL RISERS AND ALL OPENINGS NOT SHOWN ON DRAWINGS.
- ALL OPENINGS THROUGH FIRE ASSEMBLIES ARE TO BE FIRE STOPPED AND SEALED WITH ULC APPROVED FIRE STOPPING TO MAINTAIN THE INTEGRITY OF THE FIRE SEPARATION, AND PROVIDE A SMOKE-TIGHT BARRIER.
- ALL PRODUCTS AND MATERIALS TO BE USED AND INSTALLED SHALL CONFORM WITH MANUFACTURER'S SPECIFICATIONS & APPLICABLE CODES.
- THE CONTRACTOR SHALL BE RESPONSIBLE TO PATCH AND MAKE GOOD ALL EXISTING CONSTRUCTION AFFECTED BY THE REMOVAL OF ALL ITEMS FORMING THE PART OF THE RENOVATION WORK.
- WHERE PAINTING OF EXISTING WALLS IS INDICATED, THESE WALLS MUST BE CLEANED OF ANY EXISTING WALL COVERING, PATCHED & PREPARED TO ACCEPT NEW MATERIAL, UNLESS OTHERWISE NOTED.
- CONTRACTOR WILL PROVIDE TEMPORARY SIGNAGE TO RESTRICT ACCESS TO MAIN POOL AREAS AT MAIN DOORS.

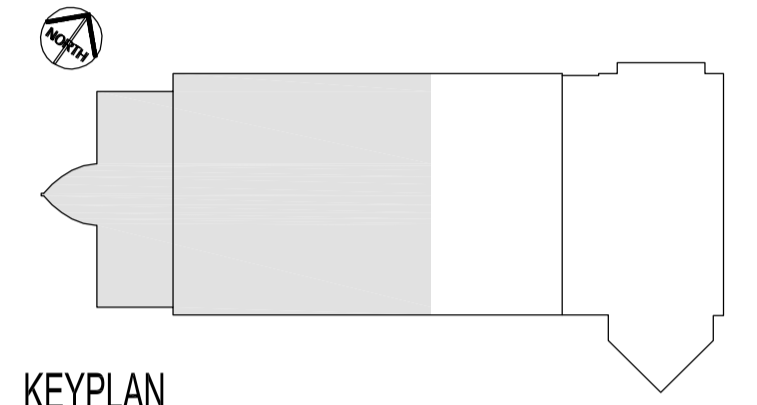

KEY PLAN
SCALE: N.T.S.

GENERAL NOTES

- EXISTING AUDIO RACK IN JUDGES OFFICE TO BE REPLACED WITH NEW RACK. PROVIDE FOUR(4) 15A-1P SEPARATE CIRCUIT RECEPTACLES ADJACENT TO THE NEW AUDIO RACK. FEED FROM EXISTING LOAD CENTRE IN SAME ROOM.
- REMOVE UNUSED EXISTING P.A. SYSTEM WIRING AND CONDUIT AS FAR AS PRACTICAL.
- PROVIDE A UPS OF SUFFICIENT CAPACITY TO SUSTAIN AUDIO SYSTEM OPERATION FOR 30 MINUTES UPON LOSS OF UTILITY POWER.
- EXISTING P.A. SYSTEM SPEAKERS AND ASSOCIATED UNUSED WIRING TO BE REMOVED, UNLESS OTHERWISE NOTED.
- COORDINATE EXACT LOCATIONS OF SPEAKERS WITH LIGHTING AND ARCHITECTURAL ELEMENTS. CONFIRM EXACT LOCATIONS PRIOR TO ROUGH-IN.

3	ISSUED FOR TENDER / CONSTRUCTION	HPCO/TS 18.06.13
2	ISSUED FOR 99% REVIEW	HPCO/TS 18.05.31
1	ISSUED FOR 66% REVIEW	HPCO/TS 18.05.01

No.	REVISION/DESCRIPTION	BY	DATE

**ENGINEERS
GEOLOGISTS
MANITOBA**
Certificate of Authorization
Stantec Consulting Ltd.
No. 1301



DRAWN	HPCO	CHECKED	DESIGNED	LK	APPROVED
DATE	2018.03.23	USER	APPROVAL		

THE CITY OF WINNIPEG
PLANNING, PROPERTY AND
DEVELOPMENT DEPARTMENT
MUNICIPAL ACCOMMODATIONS DIVISION
3-65 GARRY STREET, R3C 4K4

PROJECT
PAN-AM POOL
CEILING RENOVATION
BID OPPORTUNITY No. 178-2018
25 POSEIDON BAY, WINNIPEG, MB

SHEET TITLE
FIRST FLOOR -
AUDIO SYSTEM LAYOUT
PART A

SCALE	PROJECT No:	SHEET No:
AS SHOWN	2017-033	E2