
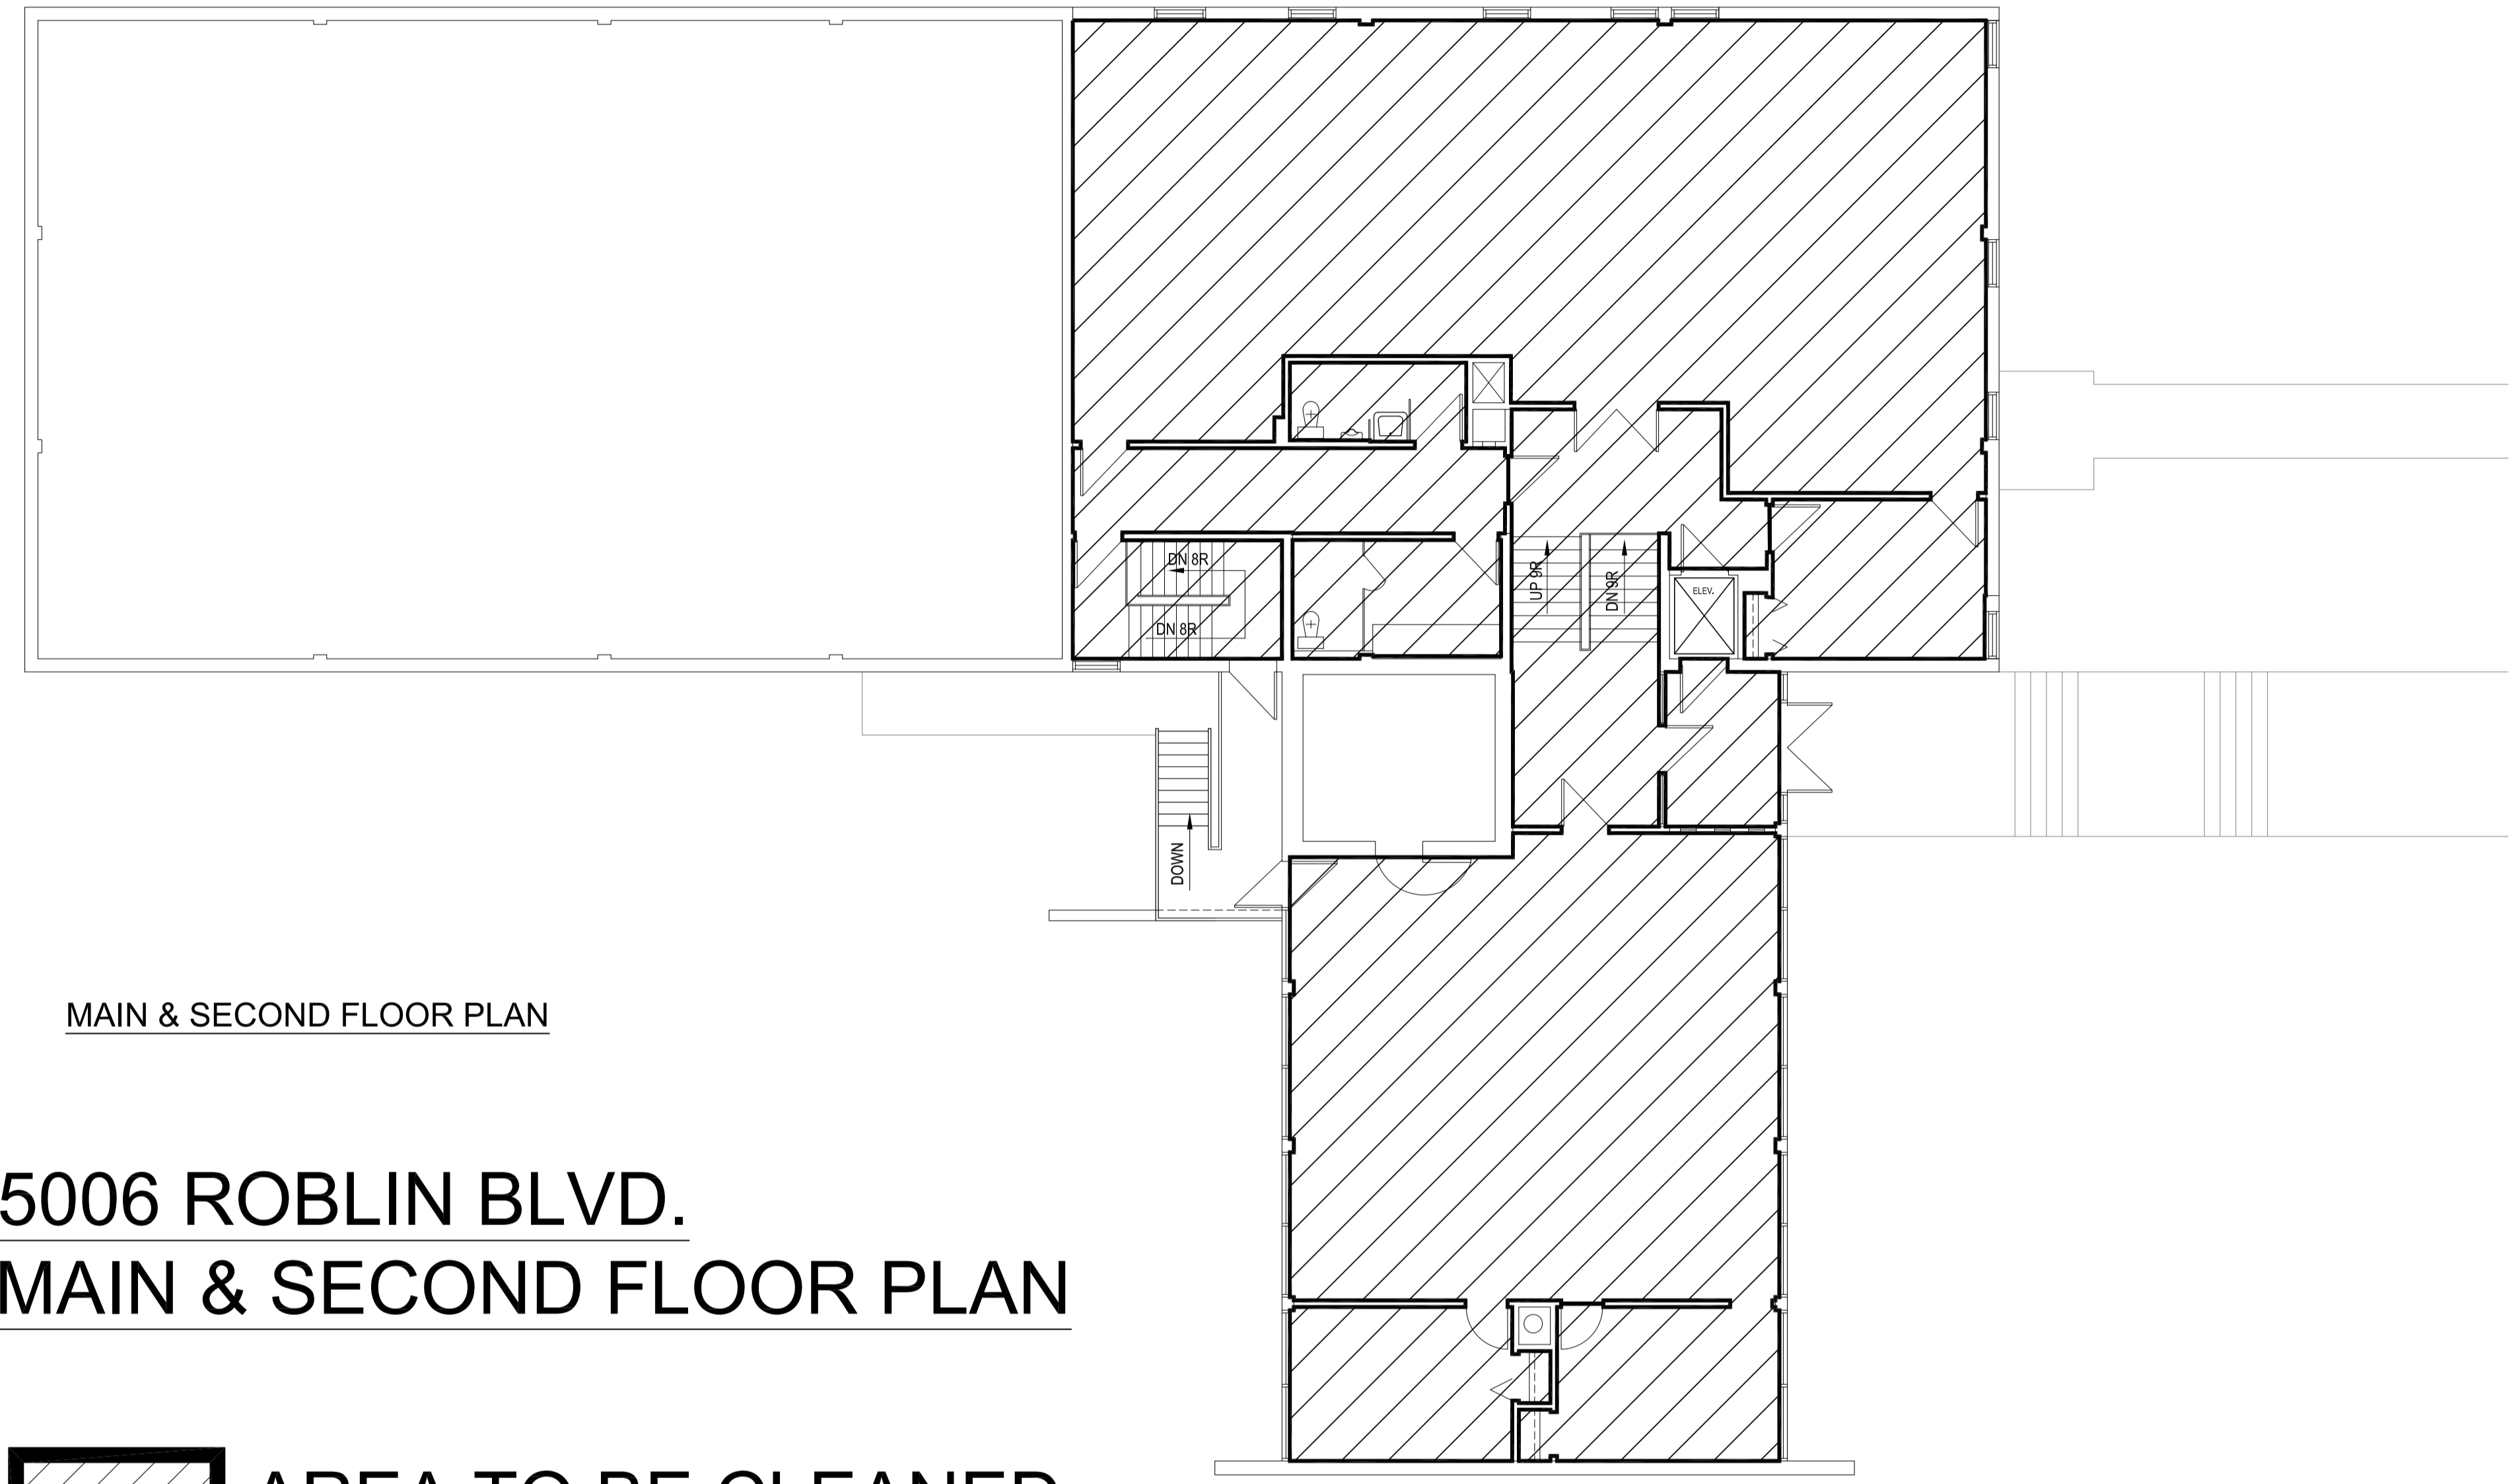


NOTES :

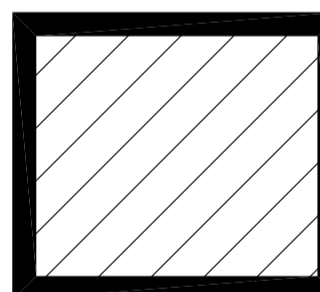


MAIN & SECOND FLOOR PLAN

**5006 ROBLIN BLVD.  
MAIN & SECOND FLOOR PLAN**

 **AREA TO BE CLEANED  
3,595 SQ. FT.**

NO.	REVISION/DESCRIPTION	BY	DATE
SEALS			

DRAWN BY	TC	CHECKED BY	APPROVED
DATE	2011.03.24	USER APPROVAL	


 THE CITY OF WINNIPEG  
 PLANNING, PROPERTY AND  
 DEVELOPMENT DEPARTMENT  
 3-65 GARRY STREET  
 R3C 4K4

5006 ROBLIN BLVD.

SHEET TITLE  
MAIN & 2ND FLOOR PLAN  
CLEANING AREA

5006RB02

SCALE	PROJECT NO.	SHEET NO.
NOT TO SCALE	275-2018	A2

Address Project No. Description Date DATE File Name