



File Name
Date
Description
Project No.
Address

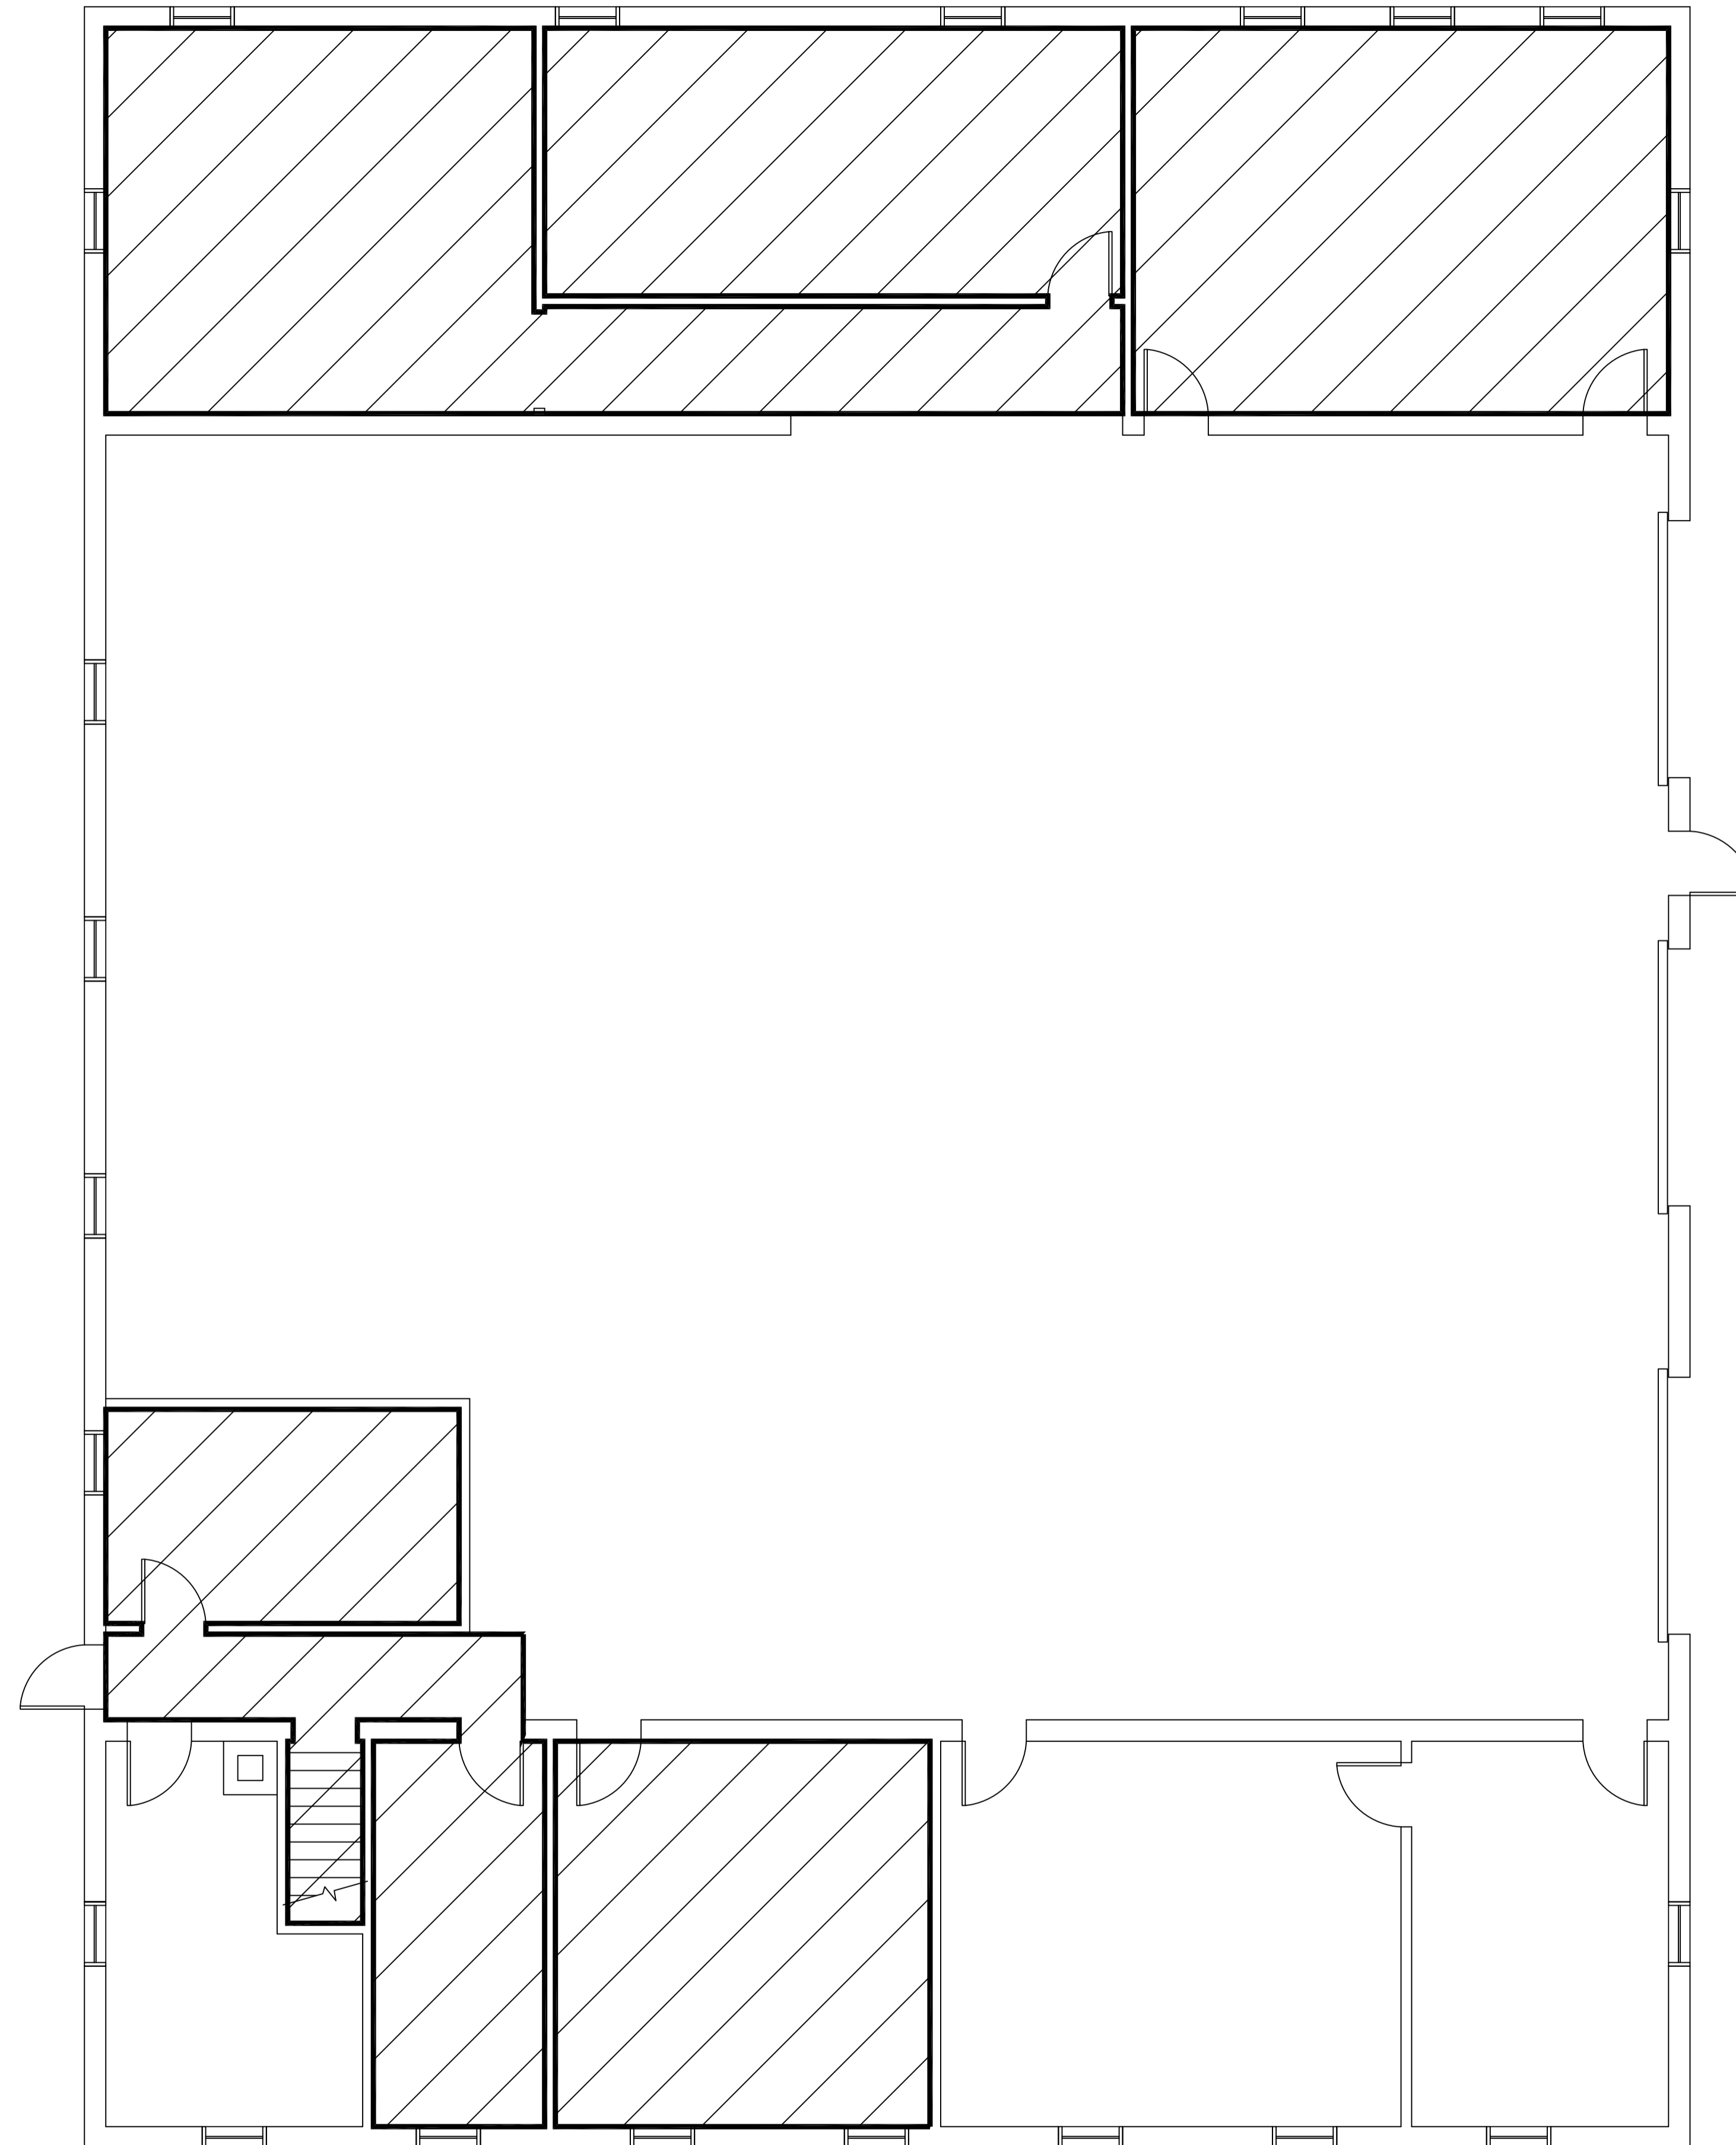

565 WATT STREET

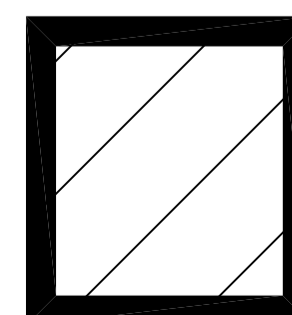

AREA TO BE CLEANED
2,025 SQUARE FEET

FLOOR PLAN NOT SITE CHECKED

| NO. | REVISION/DESCRIPTION | BY | DATE |
|-------|----------------------|----|------|
| SEALS | | | |

| DRAWN BY | TC | CHECKED BY | APPROVED |
|----------|------------|------------|----------|
| DATE | 2011.02.25 | USER | APPROVAL |



THE CITY OF WINNIPEG
PLANNING, PROPERTY AND
DEVELOPMENT DEPARTMENT
3-65 GARRY STREET
R3C 4K4

PROJECT
GARAGE
565 WATT ST.

| | |
|-------------|-----------------------------------|
| SHEET TITLE | MAIN FLOOR PLAN AREAS TO CLEAN |
|-------------|-----------------------------------|

| | | |
|--------|--------------|-----------|
| SCALE | BID OPP. NO. | SHEET NO. |
| N.T.S. | 352-2018 | A1 |

0565WT01