


FILE NAME: 0311RS03.DWG1
 DATE: 2011.02.25
 DESCRIPTION: AREAS_TO_CLEAN
 PROJECT No:
 ADDRESS: 311_ROSS

NOTES :

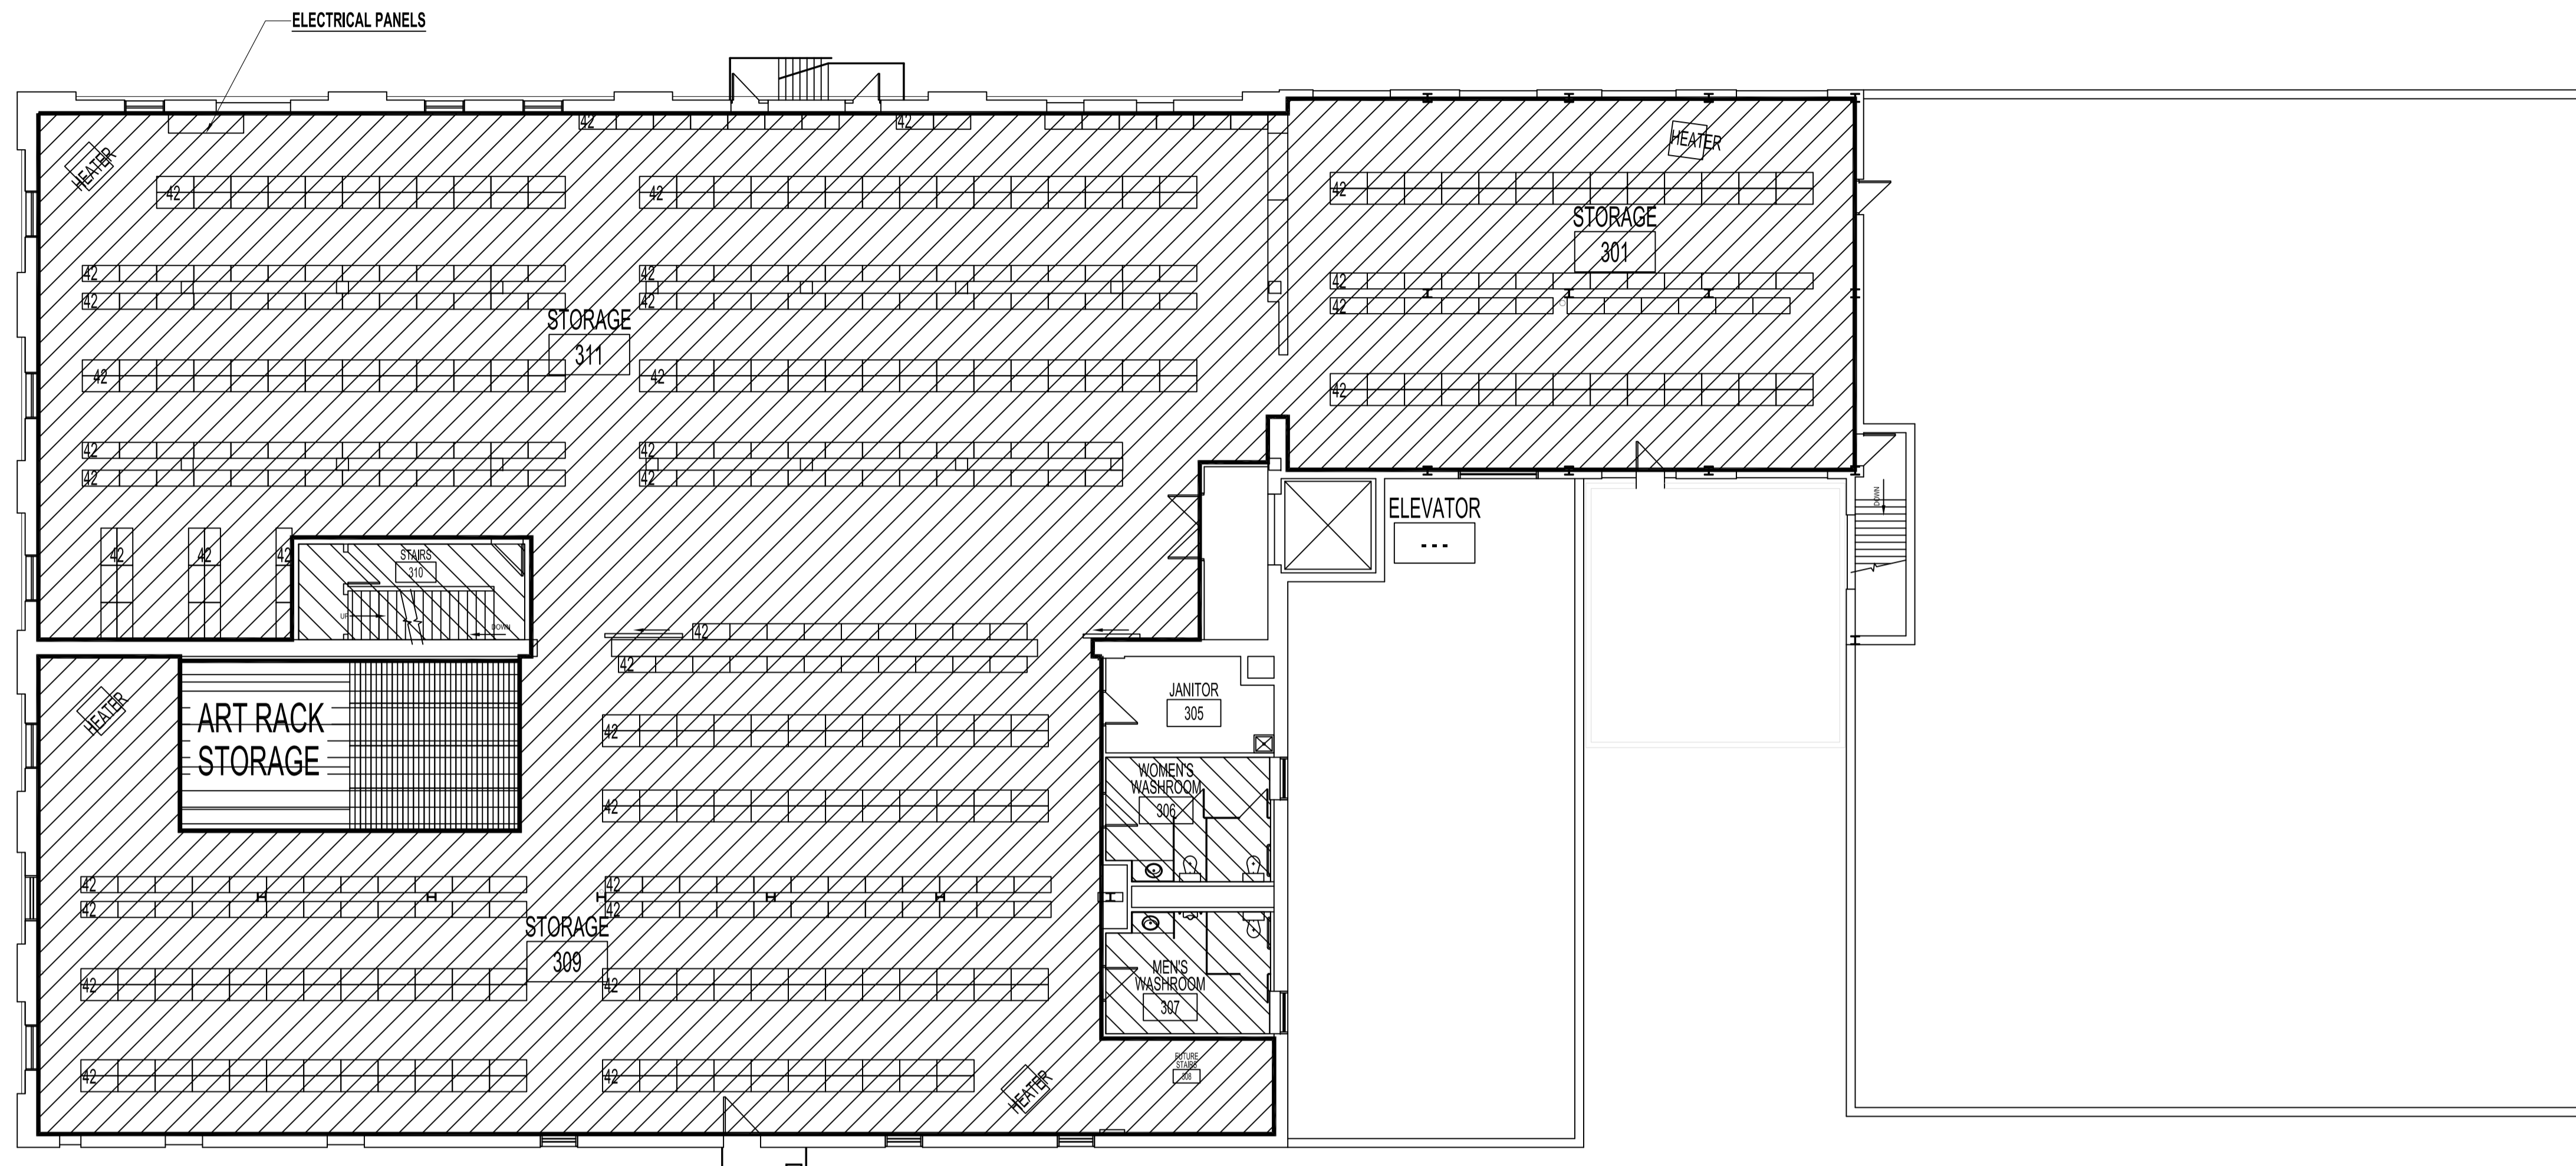

 311 ROSS AVENUE - THIRD FLOOR PLAN
 N.T.S.

CLEANING FREQUENCY:

1 X / WEEK AREA 1 = 11,552 SQ. FT. 


2 X / WEEK AREA 2 = 542 SQ. FT. 

1 X / MONTH AREA 3 = 512 SQ. FT. (ART RACK) 

TOTAL AREA = 12,606 SQ. FT.

NO.	REVISION/DESCRIPTION	BY	DATE
SEALS			

DRAWN BY	TC	CHECKED BY	APPROVED
DATE	2011.02.25	USER	APPROVAL

 THE CITY OF WINNIPEG
 PLANNING, PROPERTY AND
 DEVELOPMENT DEPARTMENT
 3-65 GARRY STREET
 R3C 4K4

PROJECT
 311 ROSS AVE.

SHEET TITLE
 THIRD FLOOR PLAN
 AREAS TO CLEAN

SCALE N.T.S. BID OPP. NO. 353-2018 SHEET NO. A3