


☐ AREA TO BE CLEANED 5,754 SQ. FT.

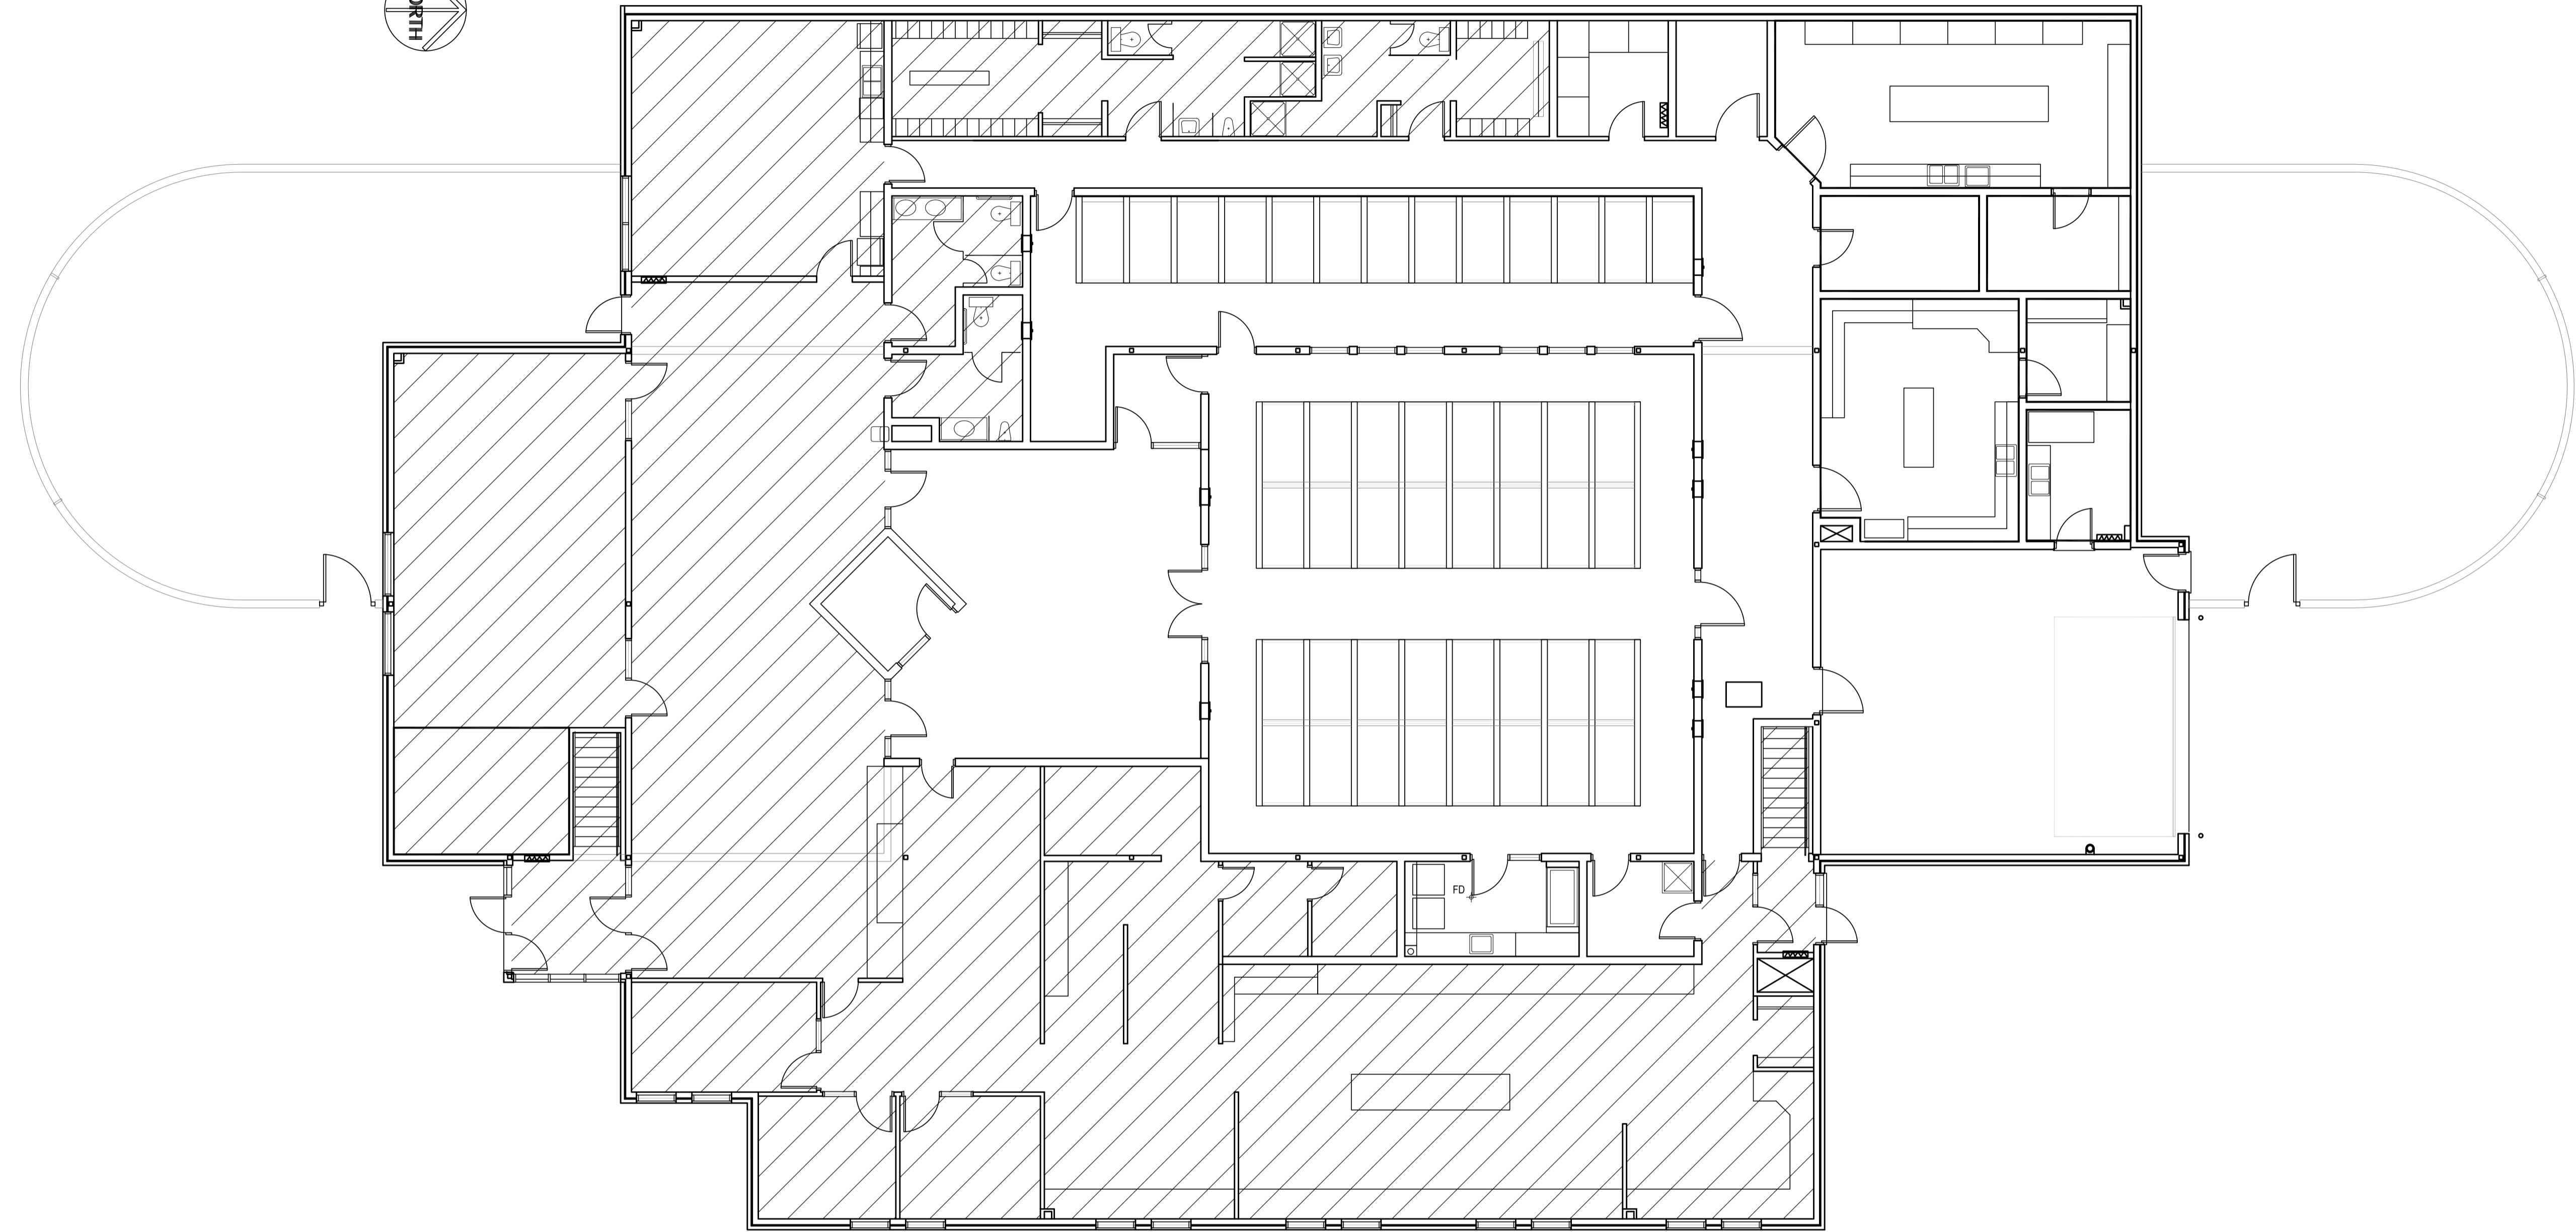

MAIN FLOOR PLAN  
ANIMAL SERVICES BUILDING  
1057 LOGAN AVENUE

FLOOR PLAN UPDATED MAR 98

NO.	REVISION/DESCRIPTION	BY	DATE
SEALS			

DRAWN BY	TC	CHECKED BY	APPROVED
DATE	2010.10.20	USER APPROVAL	

THE CITY OF WINNIPEG  
PLANNING, PROPERTY AND  
DEVELOPMENT DEPARTMENT  
3-65 GARRY STREET  
R3C 4K4

ANIMAL SERVICES BLDG  
1057 LOGAN

SHEET TITLE  
MAIN FLOOR PLAN

1057LG01

SCALE	BID OPP. NO.	SHEET NO.
NOT TO SCALE	353-2018	A1

File Name  
Date 2010  
Sheet no.  
Description ANIMAL SERV. BLDG. MAIN FLR  
Project No.  
Address 1057 LOGAN AVENUE