


DOOR SCHEDULE

DOOR NO.	LOCATION	TYPE	DOOR			FRAME			RATING	HARDWARE GROUP	NOTES		
			WIDTH	HEIGHT	THICK.	MAT'L.	FINISH	TYPE				MAT'L.	FINISH
D-B14	GENERAL OFFICE/ RECEPTION	B	3'- 4" x 7'-0" x 1 3/4"			HM	PT	1	HM	PT-2	N/A	1	CARD ACCESS REQUIRED- SEE NOTE 1. NOTE 3
D-B14a	CLOSET	C	2 x 1'- 10" x 7'-0" x 1 3/4"			SCW	PT	1	HM	PT-2	N/A	2	
D-B15	MANAGER'S OFFICE	A	3'- 4" x 7'-0" x 1 3/4"			HM	PT	2	HM	PT-2	N/A	3	
D-B16	OFFICE	A	3'- 4" x 7'-0" x 1 3/4"			HM	PT	3	HM	PT-2	N/A	3	
D-B17	BREAK OUT ROOM	B	3'- 4" x 7'-0" x 1 3/4"			HM	PT	1	HM	PT-2	N/A	4	
D-B19	LUNCH ROOM/ QUIET ROOM	EX				HM	PT	EX	HM	PT-2	N/A	5	NEW LEVER HANDLE ON EXISTING DOOR.- SEE NOTE 2.
D-B20a	E.O.C AREA	A	3'- 4" x 7'-0" x 1 3/4"			HM	PT	3	HM	PT-2	N/A	1	CARD ACCESS REQUIRED- SEE NOTE 1. NOTE 3
D-B21	STORAGE ROOM	A	3'- 4" x 7'-0" x 1 3/4"			HM	PT	1	HM	PT-2	N/A	7	NOTE 4.
D-B24	STAIRWELL	EX				HM	PT	EX	HM	PT-2	N/A	8	CARD ACCESS REQUIRED- SEE NOTE 1.

ABBREVIATIONS: EX- EXISTING HM- HOLLOW METAL PT- PAINT SCW- SOLID CORE WOOD
 NOTE 1: ELECTRIC STRIKE FOR CARD ACCESS TO BE VON DUPRIN MODEL TO MATCH CITY OF WINNIPEG STANDARDS.
 NOTE 2: NEW PASSAGE SET REQUIRED. BALANCE OF HARDWARE IS EXISTING AND IS TO REMAIN.
 NOTE 3: DOOR ACTUATOR REQUIRED. CITY OF WINNIPEG PREFERRED MANUFACTURER IS HORTON.
 NOTE 4: SIMILAR TO GROUP 1 HARDWARE- NO OPERATOR REQUIRED AND ACTUATOR REQUIRED.

HARDWARE SCHEDULE

GROUP	ITEM	DESCRIPTION	QTY	MODEL	UNIT	
GROUP 1 -	4 HINGE	TA2714 41/2" X4"	4	US26D MK		
	1 STOREROOM LOCK	28 70 10G04 LL	1	US26D SA		
	1 BEST CORE	TO SUIT LOCK	1	626 BE		
	1 ELECTRIC STRIKE	6211 FSE	1	630 VD		
	1 AUTO OPERATOR	4100	1	HORTON		
	1 KICK PLATE	K1050 12"	1	US32D RO		
	1 DOOR STOP	441CU	1	US26D RO		
	2 ACTUATOR	36" LENGTH	2	WIKK		
	1 CARD READER	BY OTHERS- REFER TO ELECTRICAL	1			
	1 POWER SUPPLY	BY OTHERS- REFER TO ELECTRICAL	1			
GROUP 2 -	4 HINGE	TA2714 41/2" X4"	4	US26D MK		
	2 SINGLE DUMMY TRIM	7U93 LL	2	US26D SA		
	2 ROLLER LATCH	594	2	US26D RO		
	2 WALL STOP	406	2	US26D RO		
	GROUP 3 -	4 HINGE	TA2714 41/2" X4"	4	US26D MK	
		1 OFFICE LOCK	28 70 10G04 LL	1	US26D SA	
		1 BEST CORE	TO SUIT LOCK	1	626 BE	
		1 DOOR STOP	441CU	1	US26D RO	
		GROUP 4 -	4 HINGE	TA2714 41/2" X4"	4	US26D MK
	1 PASSAGE SET		28 7U15 LL	1	US26D SA	
1 DOOR STOP	441CU		1	US26D RO		
GROUP 5 -	1 PASSAGE SET		28 7U15 LL	1	US26D SA	
	NOTE: REMOVE EXISTING LOCK AND REPLACE WITH NEW PASSAGE SET. CONFIRM TYPE AND BACKSET OF EXISTING LOCK PRIOR TO ORDERING NEW PASSAGE SET. BALANCE OF HARDWARE IS EXISTING AND TO REMAIN.					
	GROUP 6 - RESERVED					
	GROUP 7 -	4 HINGE	TA2714 41/2" X4"	4	US26D MK	
		1 OFFICE LOCK	28 70 10G04 LL	1	US26D SA	
1 BEST CORE		TO SUIT LOCK	1	626 BE		
1 KICK PLATE		K1050 12"	1	US32D RO		
1 DOOR STOP		441CU	1	US26D RO		
GROUP 8 -	PREP DOOR FRAMES FOR ELECTRIC STRIKE, CARD ACCESS READER, 1" DIAMETER DOOR CONTACT AND REQUEST TO EXIT DEVICE.					
	1 ELECTRIC STRIKE	6211 FSE	1	630 VD		
	1 CARD READER	BY OTHERS	1			
	1 POWER SUPPLY	BY OTHERS	1			
	NOTE: ELECTRIC STRIKE SHOWN ABOVE FOR GUIDE ONLY. PROVIDE CORRECT STRIKE TO SUIT EXISTING DOOR HARDWARE AND CITY OF WINNIPEG STANDARDS. CONFIRM ON SITE PRIOR TO ORDERING.					

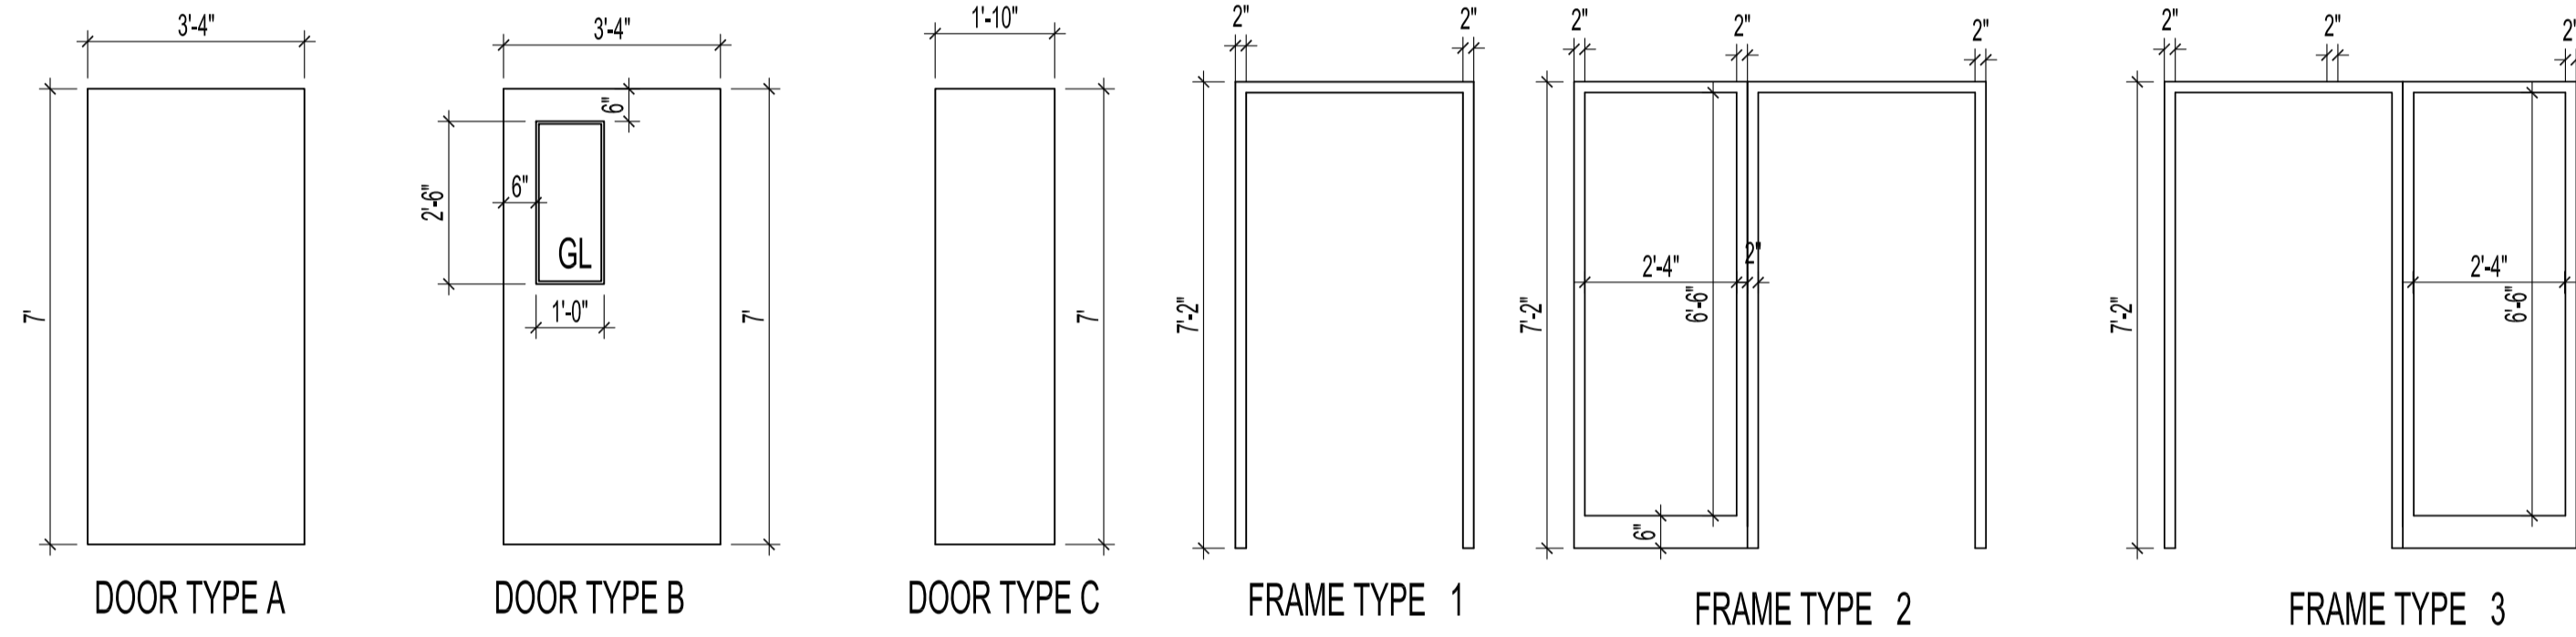

DOOR AND HARDWARE NOTES

- CAULK ALL DOOR FRAMES PRIOR TO PAINTING.
- FOR DOOR HARDWARE FINISH TO BE BRUSHED CHROME OR SIMILAR.
- DOOR HARDWARE TO BE COMMERCIAL MEDIUM DUTY GRADE, EQUAL TO SCHLAGE OR STANLEY COMMERCIAL MEDIUM DUTY GRADE.
- ALL CYLINDER KEYWAYS TO BE SUPPLIED, INSTALLED & KEYPED BY THE CONTRACTOR.
- PROVIDE (3) THREE KEYS FOR EVERY LOCK.
- STAMP KEYING CODE NUMBERS ON KEYS & CYLINDERS.
- CONFIRM ALL ACTUATORS AND DOOR OPERATORS ARE COMPATIBLE WITH CITY OF WINNIPEG STANDARDS.

NOTES:

THESE DRAWINGS SHALL NOT BE SCALED. CONSULT WITH CONTRACT ADMINISTRATOR AND DESIGNER ON ANY CONCERNS.

SUBMISSION OF SITE MARK-UPS, AS-BUILTS, OPERATING & MAINTENANCE MANUALS AND OTHER SUPPORTING DOCUMENTS TO CLIENT ARE MANDATORY AT THE COMPLETION OF THIS PROJECT.

THE CONTRACTOR SHALL VISIT THE SITE AND SATISFY HIMSELF ALL DIMENSIONS, DATUM, AND DETAILED INFORMATION SHOWN ARE CORRECT.

THE CONTRACTOR IS TO REVIEW AND COORDINATE ALL ARCHITECTURAL, STRUCTURAL, MECHANICAL AND ELECTRICAL DRAWINGS FOR ADDITIONAL OPENINGS THROUGH FLOORS, WALLS, AND CEILINGS FOR DUCTS, PIPES & ELECTRICAL RISERS AND ALL OPENINGS NOT SHOWN ON DRAWINGS.

ALL OPENINGS THROUGH FIRE ASSEMBLIES INCLUDING FLOORS AND CEILINGS ARE TO BE FIRE STOPPED AND SEALED WITH ULC APPROVED FIRE STOPPING TO MAINTAIN THE INTEGRITY OF THE FIRE SEPARATION, AND PROVIDE A SMOKE-TIGHT BARRIER.

ALL PRODUCTS AND MATERIALS TO BE USED AND INSTALLED SHALL CONFORM WITH MANUFACTURER'S SPECIFICATIONS, APPLICABLE CODES AND AUTHORITY HAVING JURISDICTION.

THE CONTRACTOR SHALL BE RESPONSIBLE TO PATCH AND MAKE GOOD ALL EXISTING CONSTRUCTION AFFECTED BY THE REMOVAL OF ALL ITEMS FORMING PART OF THE RENOVATION WORK.

WHERE NEW FLOORING AND BASE IS TO BE INSTALLED IN EXISTING AREAS (REFER TO FLOOR PLAN AND ROOM SCHEDULES) THE EXISTING FLOORING SURFACE AND BASE MUST BE REMOVED, UNLESS OTHERWISE NOTED. ALL FLOOR SURFACES SHALL BE PREPARED IN ACCORDANCE TO MANUFACTURER'S RECOMMENDATIONS FOR INSTALLATION OF NEW FLOOR.

WHERE PAINTING OF EXISTING WALLS IS INDICATED ON THE ROOM SCHEDULE, THESE WALLS MUST BE CLEANED OF ANY EXISTING WALL COVERING, PATCHED & PREPARED TO ACCEPT NEW MATERIAL, UNLESS OTHERWISE NOTED.

ALL NEW LIGHTING FIXTURES & NEW RECEPTACLES TO BE CONNECTED TO APPROPRIATE PANELS.

GENERAL DUTY RECEPTACLES SHALL BE WHITE & CSA APPROVED, C/W STAINLESS STEEL TRIM PLATES MOUNTED 18" ABOVE FINISHED FLOOR OR OTHERWISE NOTED.

THERMOSTATS, FIRE ALARM PULL STATIONS & OCCUPANCY LIGHT SWITCHES SHALL BE MOUNTED 47" ABOVE FINISHED FLOOR OR OTHERWISE NOTED.

ALL ABANDONED ELECTRICAL FIXTURES, COMPONENTS, RECEPTACLE & DATA WIRING SHALL BE REMOVED BACK TO SOURCE & TERMINATED AS PER APPLICABLE CODES. IF APPLICABLE, THIS INCLUDES WIRING CONTAINED IN HEADER DUCTS IN-FLOOR.

REFER TO CITY OF WINNIPEG, MATERIALS MANAGEMENT GENERAL TERMS & CONDITIONS FOR PROJECT: [HTTP://WINNIPEG.CA/MATMGITGEN_COND.STM](http://WINNIPEG.CA/MATMGITGEN_COND.STM)

WARNING:
ASBESTOS KNOWN TO BE PRESENT IN SPRAY ON FIREPROOFING ABOVE CEILING TILES, ABATEMENT BY CITY OF WINNIPEG CONTRACTOR TO PRECEDE START OF CONSTRUCTION. ASBESTOS MAY BE PRESENT IN OTHER AREAS. IF ASBESTOS OR ANY HAZARDOUS MATERIAL IS FOUND, STOP WORK IMMEDIATELY & CONTACT CITY OF WINNIPEG, CENTRAL CONTROL, PH: 204-986-2351.

0	ISSUED FOR CONSTRUCTION	KJN	SEPT. 24 2018
00	ISSUED FOR 60% CLIENT REVIEW	KJN	AUG. 17 2018
No.	REVISION/DESCRIPTION	BY	DATE

SEAL

DRAWN: KJN, CHECKED: KJN, DESIGNED: KJN, APPROVED: KJN
 DATE: 2018.09.24
 USER APPROVAL

THE CITY OF WINNIPEG
 PLANNING, PROPERTY AND DEVELOPMENT DEPARTMENT
 MUNICIPAL ACCOMMODATIONS DIVISION
 3-65 GARRY STREET, R3C 4K4

PROJECT
 WFPS EMERGENCY OPERATIONS CENTRE
 INTERIOR RENOVATION

510 MAIN STREET BID OPP # 870-2018

SHEET TITLE
 DOOR AND HARDWARE SCHEDULES