

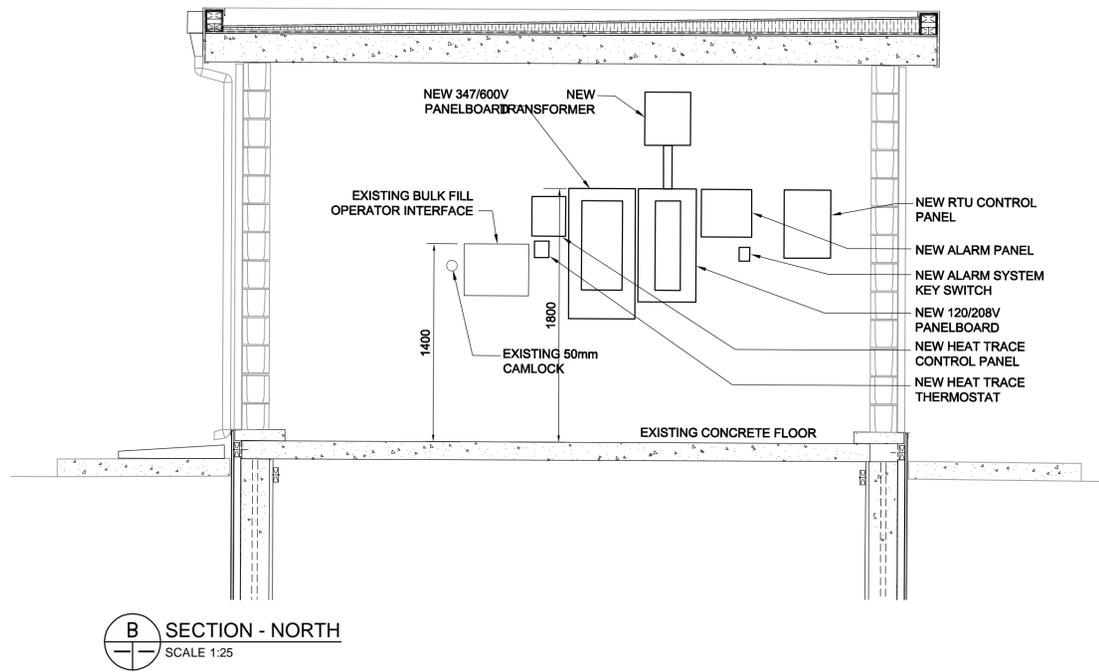
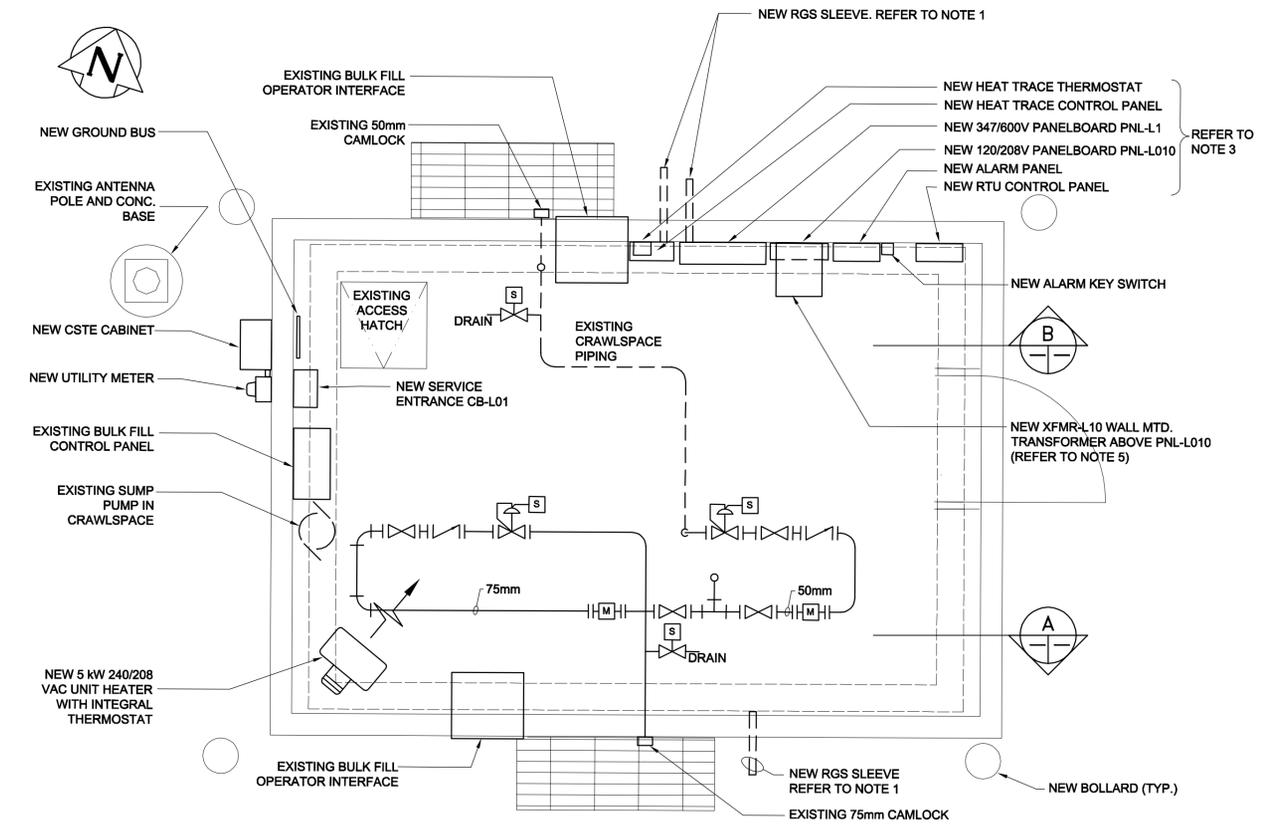


- CONSTRUCTION NOTES**
1. INSTALL RGS SLEEVES FOR HEAT TRACE CABLES. CORE OPENINGS THROUGH FOUNDATION WALL AND SEAL OPENING.
  2. DISCONNECT CABLES AND REMOVE PANELS.
  3. PROVIDE WALL MOUNTED 21mm THICK, GOOD ONE SIDE, PLYWOOD BACKBOARD PAINTED WITH MIN. 2 COATS WHITE PAINT, FOR SURFACE MOUNTING OF NEW ELECTRICAL EQUIPMENT AND ENCLOSURES.

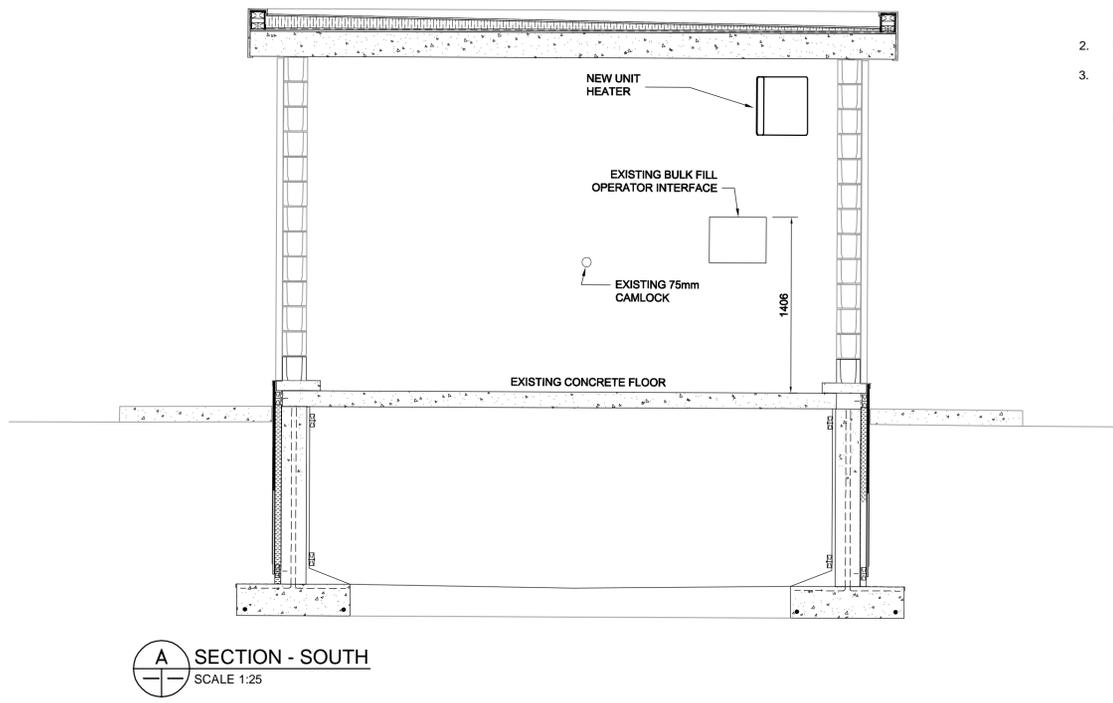

FILENAME: C:\PROJECTS\WORKING DIRECTORY\ACTIVE\40CAL\0713845\175009-06A-SHT-CHEV-PWR.DWG PLOTTED BY: LANGE, DOLE  
 PLOT DATE: 2019-04-23 @ 12:52:18 PM PLOT SCALE: 1:1 PLOT STYLE: FULL-COLOR.ctb

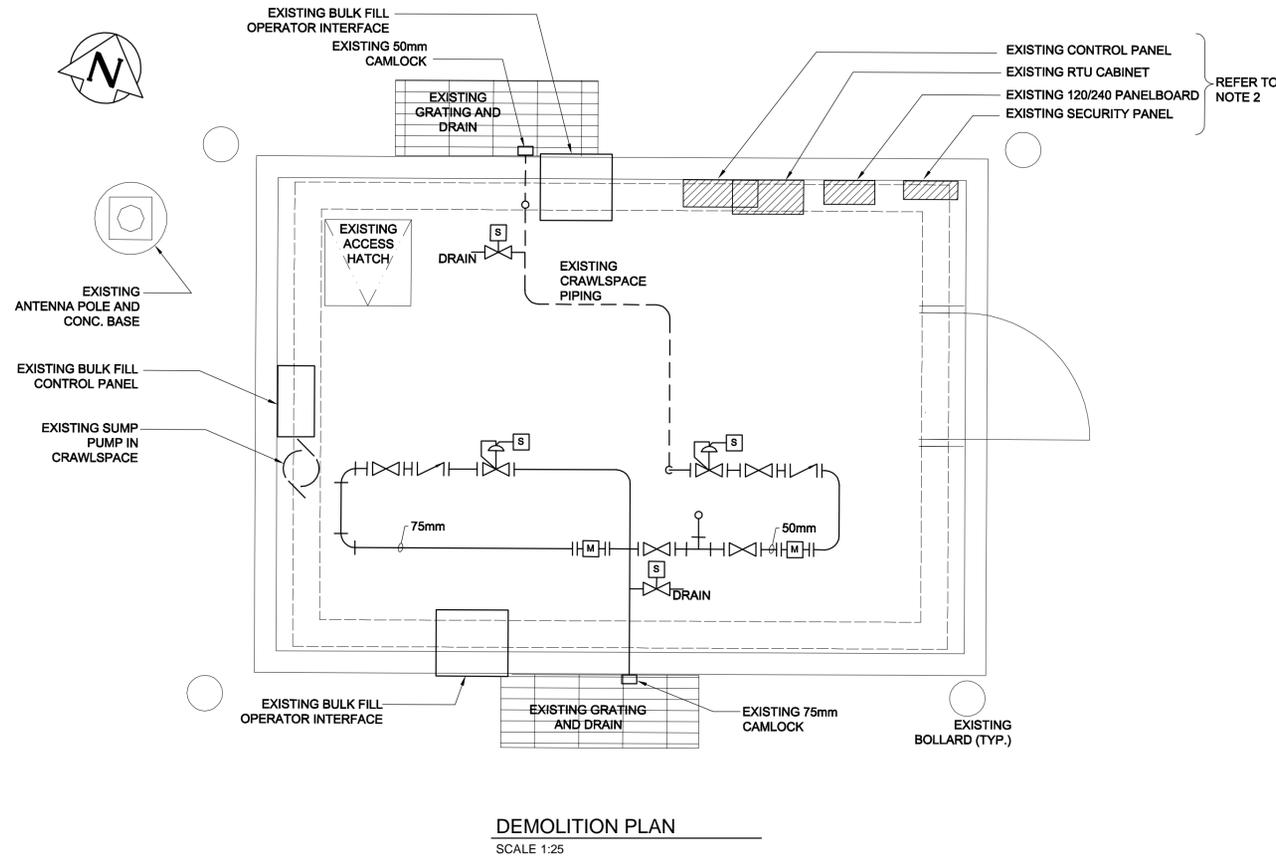

**NEW BUILDING POWER FLOOR PLAN**  
SCALE 1:25

**LOCATION APPROVED UNDERGROUND STRUCTURES**

SUPV. U/G STRUCTURES COMMITTEE	DATE

NOTE:  
LOCATION OF UNDERGROUND STRUCTURES AS SHOWN ARE BASED ON THE BEST INFORMATION AVAILABLE BUT NO GUARANTEE IS GIVEN THAT ALL EXISTING UTILITIES ARE SHOWN OR THAT THE GIVEN LOCATIONS ARE EXACT. CONFIRMATION OF EXISTENCE AND EXACT LOCATION OF ALL SERVICES MUST BE OBTAINED FROM THE INDIVIDUAL UTILITIES BEFORE PROCEEDING WITH CONSTRUCTION.

B.M. ELEV.	
CONSTRUCTION COMPLETION DATE: YYYY MM DD	
DESIGNED BY	B.L.M
CHECKED BY	XX
DRAWN BY	S.C.K.
APPROVED BY	XX
SCALE:	AS SHOWN
HORIZONTAL	
VERTICAL	
DATE	2017 07 07
DATE	
NO.	
REVISIONS	
DATE	
BY	

**DILLON CONSULTING**

DESIGNED BY: B.L.M  
CHECKED BY: XX  
DRAWN BY: S.C.K.  
APPROVED BY: XX  
SCALE: AS SHOWN  
HORIZONTAL:      
VERTICAL:       
DATE: 2017 07 07  
DATE:              
NO.:               
REVISIONS:      
DATE:              
BY:             

ENGINEER'S SEAL

CONSULTANT DRAWING NUMBER: E-02

**THE CITY OF WINNIPEG**  
WATER AND WASTE DEPARTMENT  
ENGINEERING DIVISION

2019 REHABILITATION OF PUBLIC WATER SERVICE  
OUTLET PAVEMENT WORKS, BUILDING REPAIRS,  
AND ELECTRICAL UPGRADES  
ELECTRICAL - CHEVRIER BLVD  
BUILDING POWER

SHEET 6 OF 20
CITY DRAWING NUMBER
D-14912