




1 CP - EAST ELEVATION  
A22 NOT TO SCALE

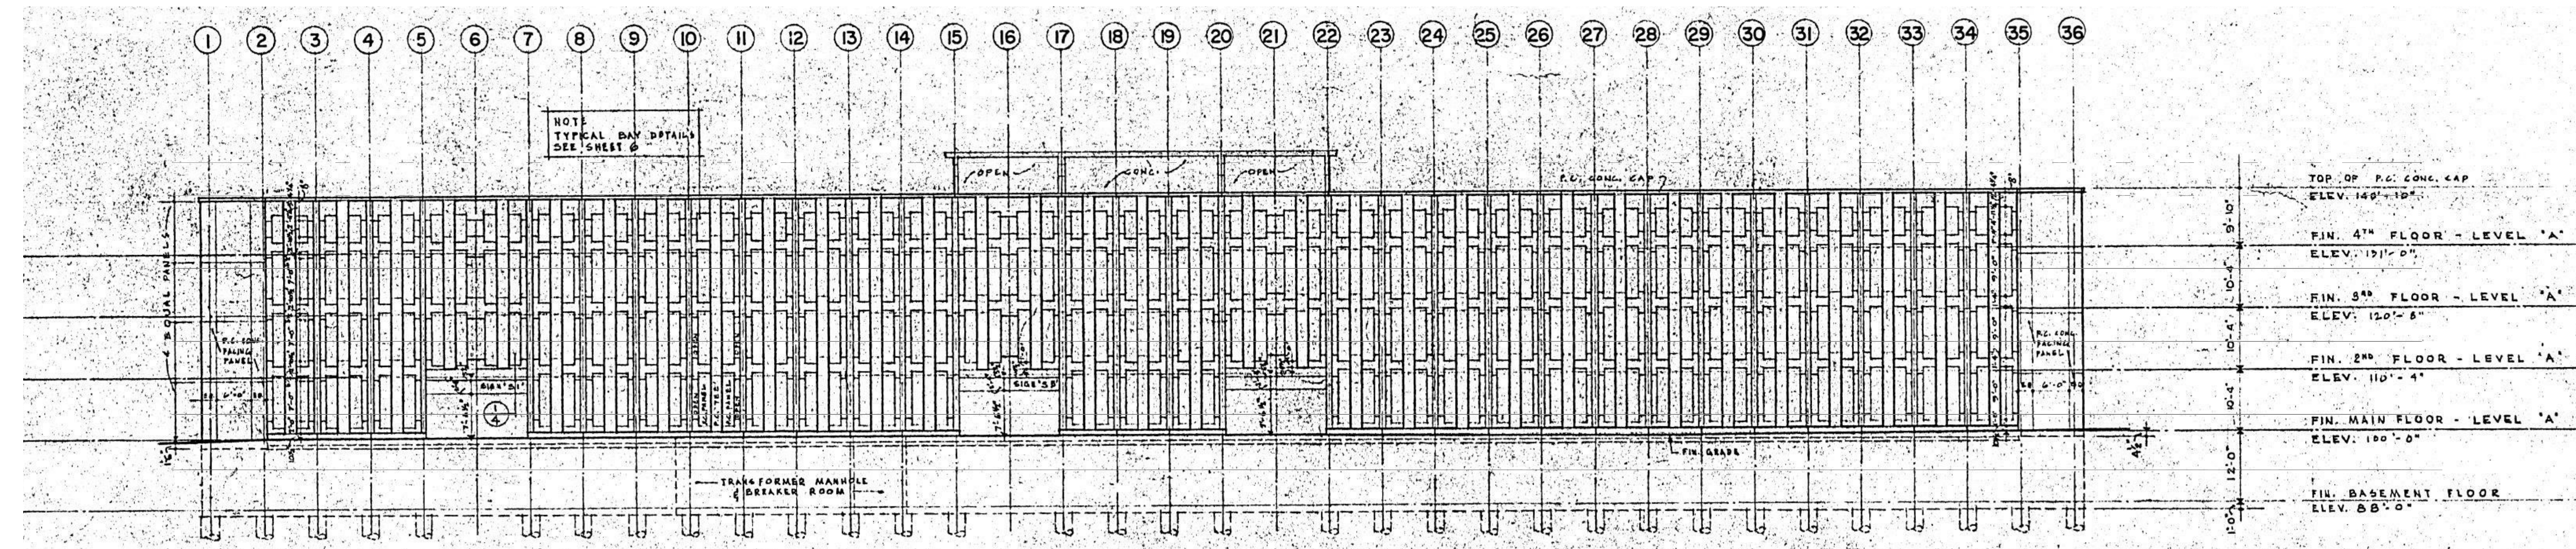

2 CP - WEST ELEVATION  
A22 NOT TO SCALE

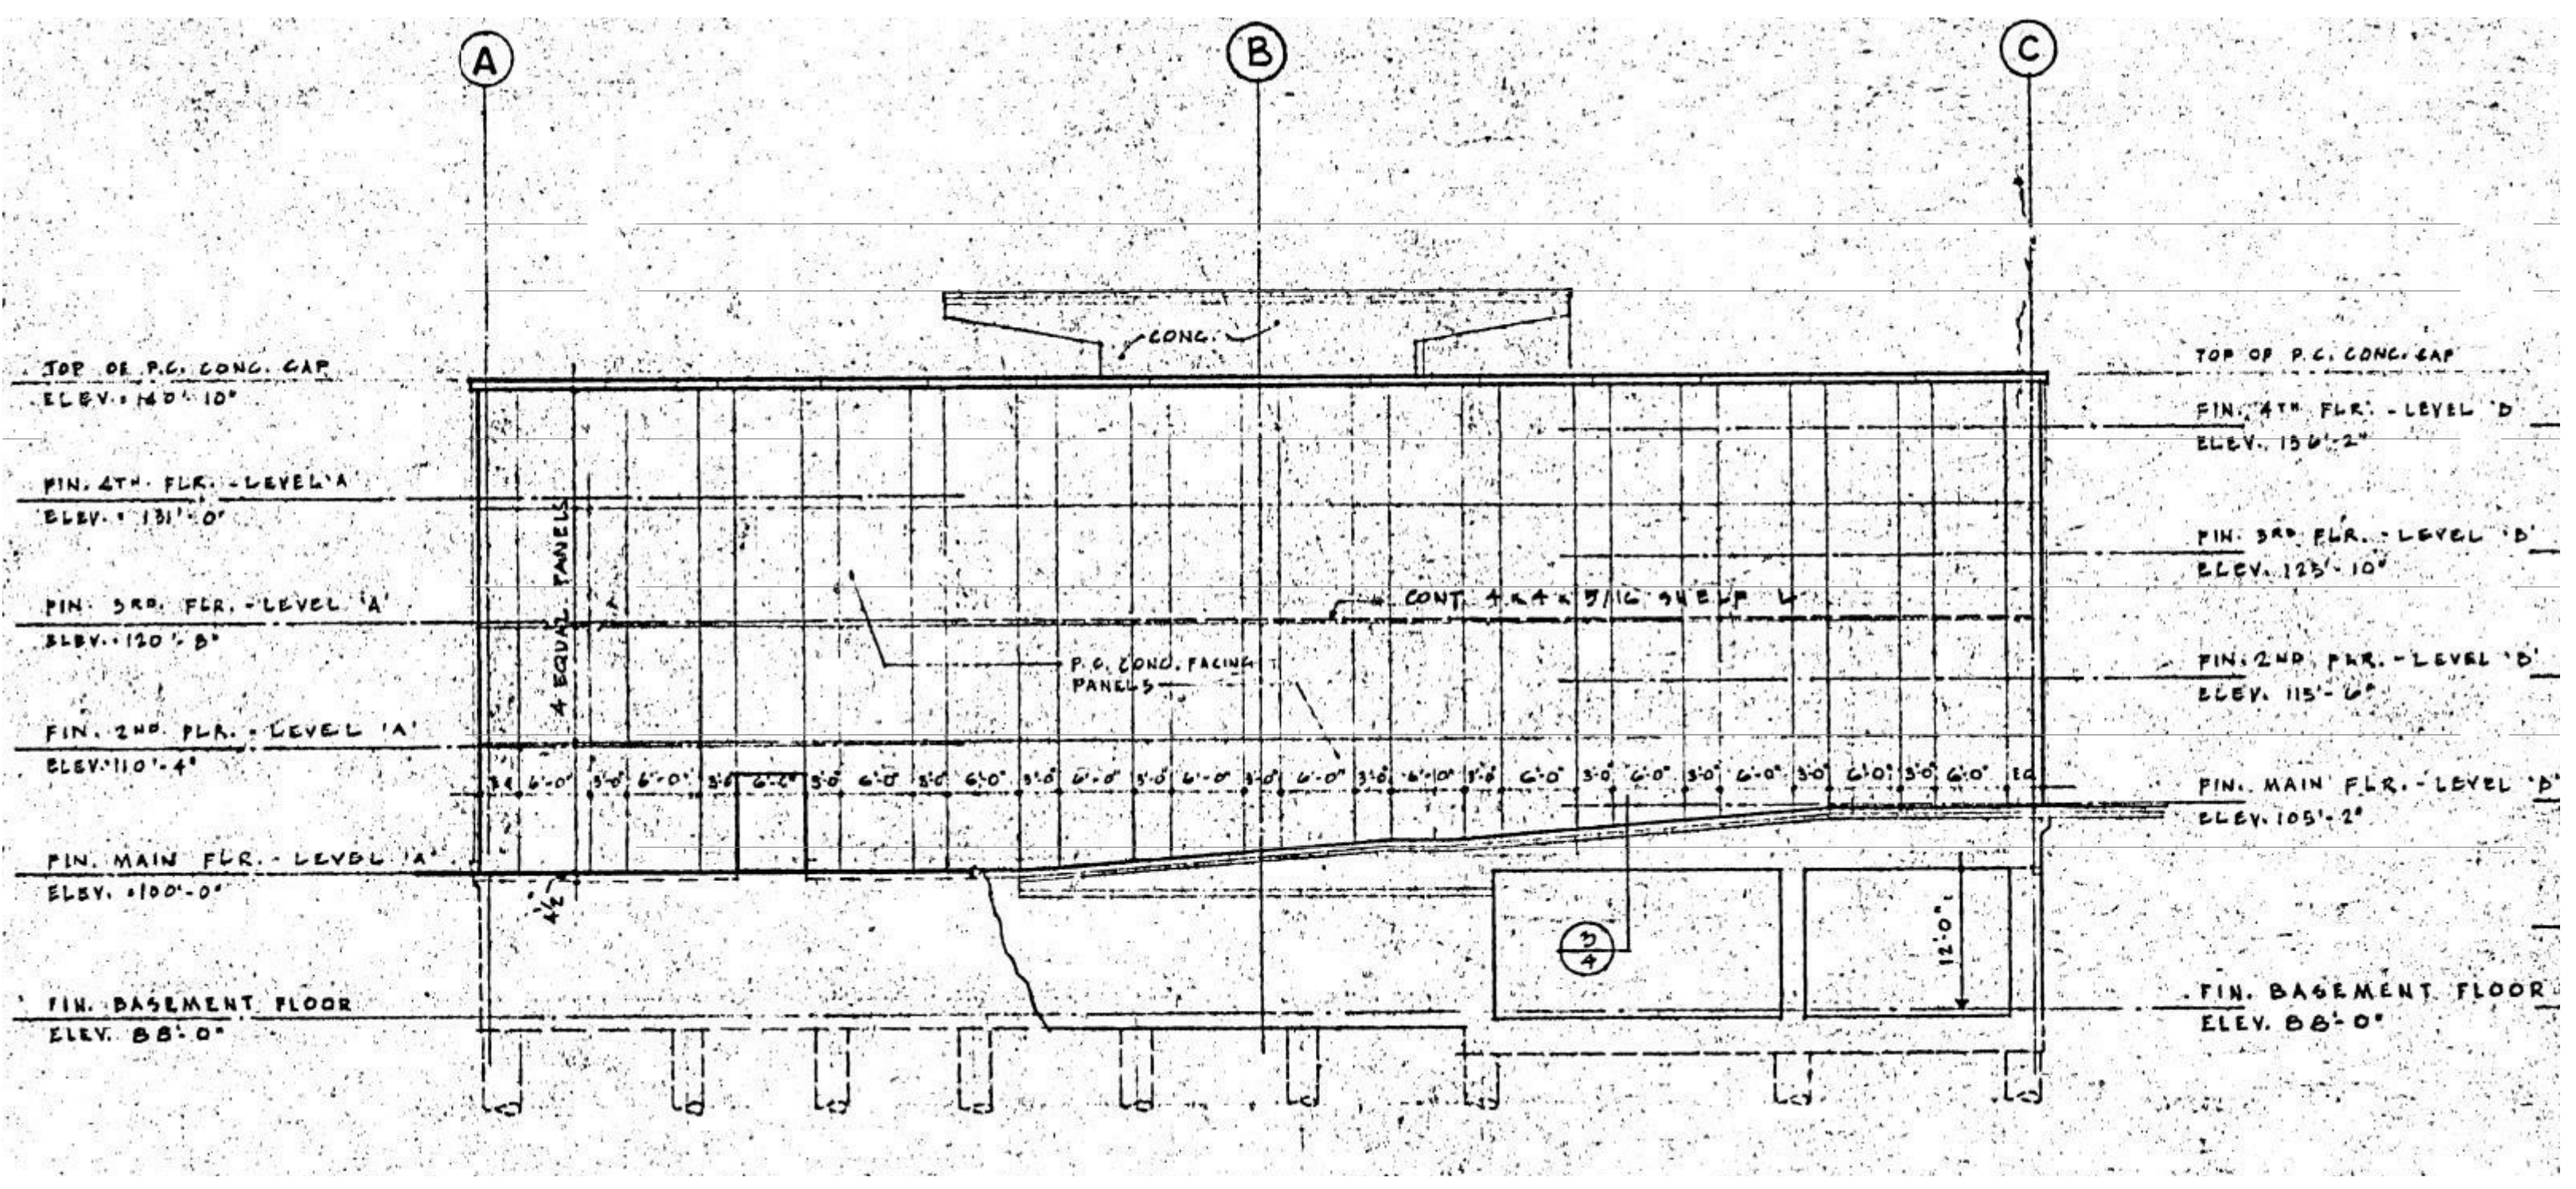

3 CP - SOUTH ELEVATION  
A22 NOT TO SCALE

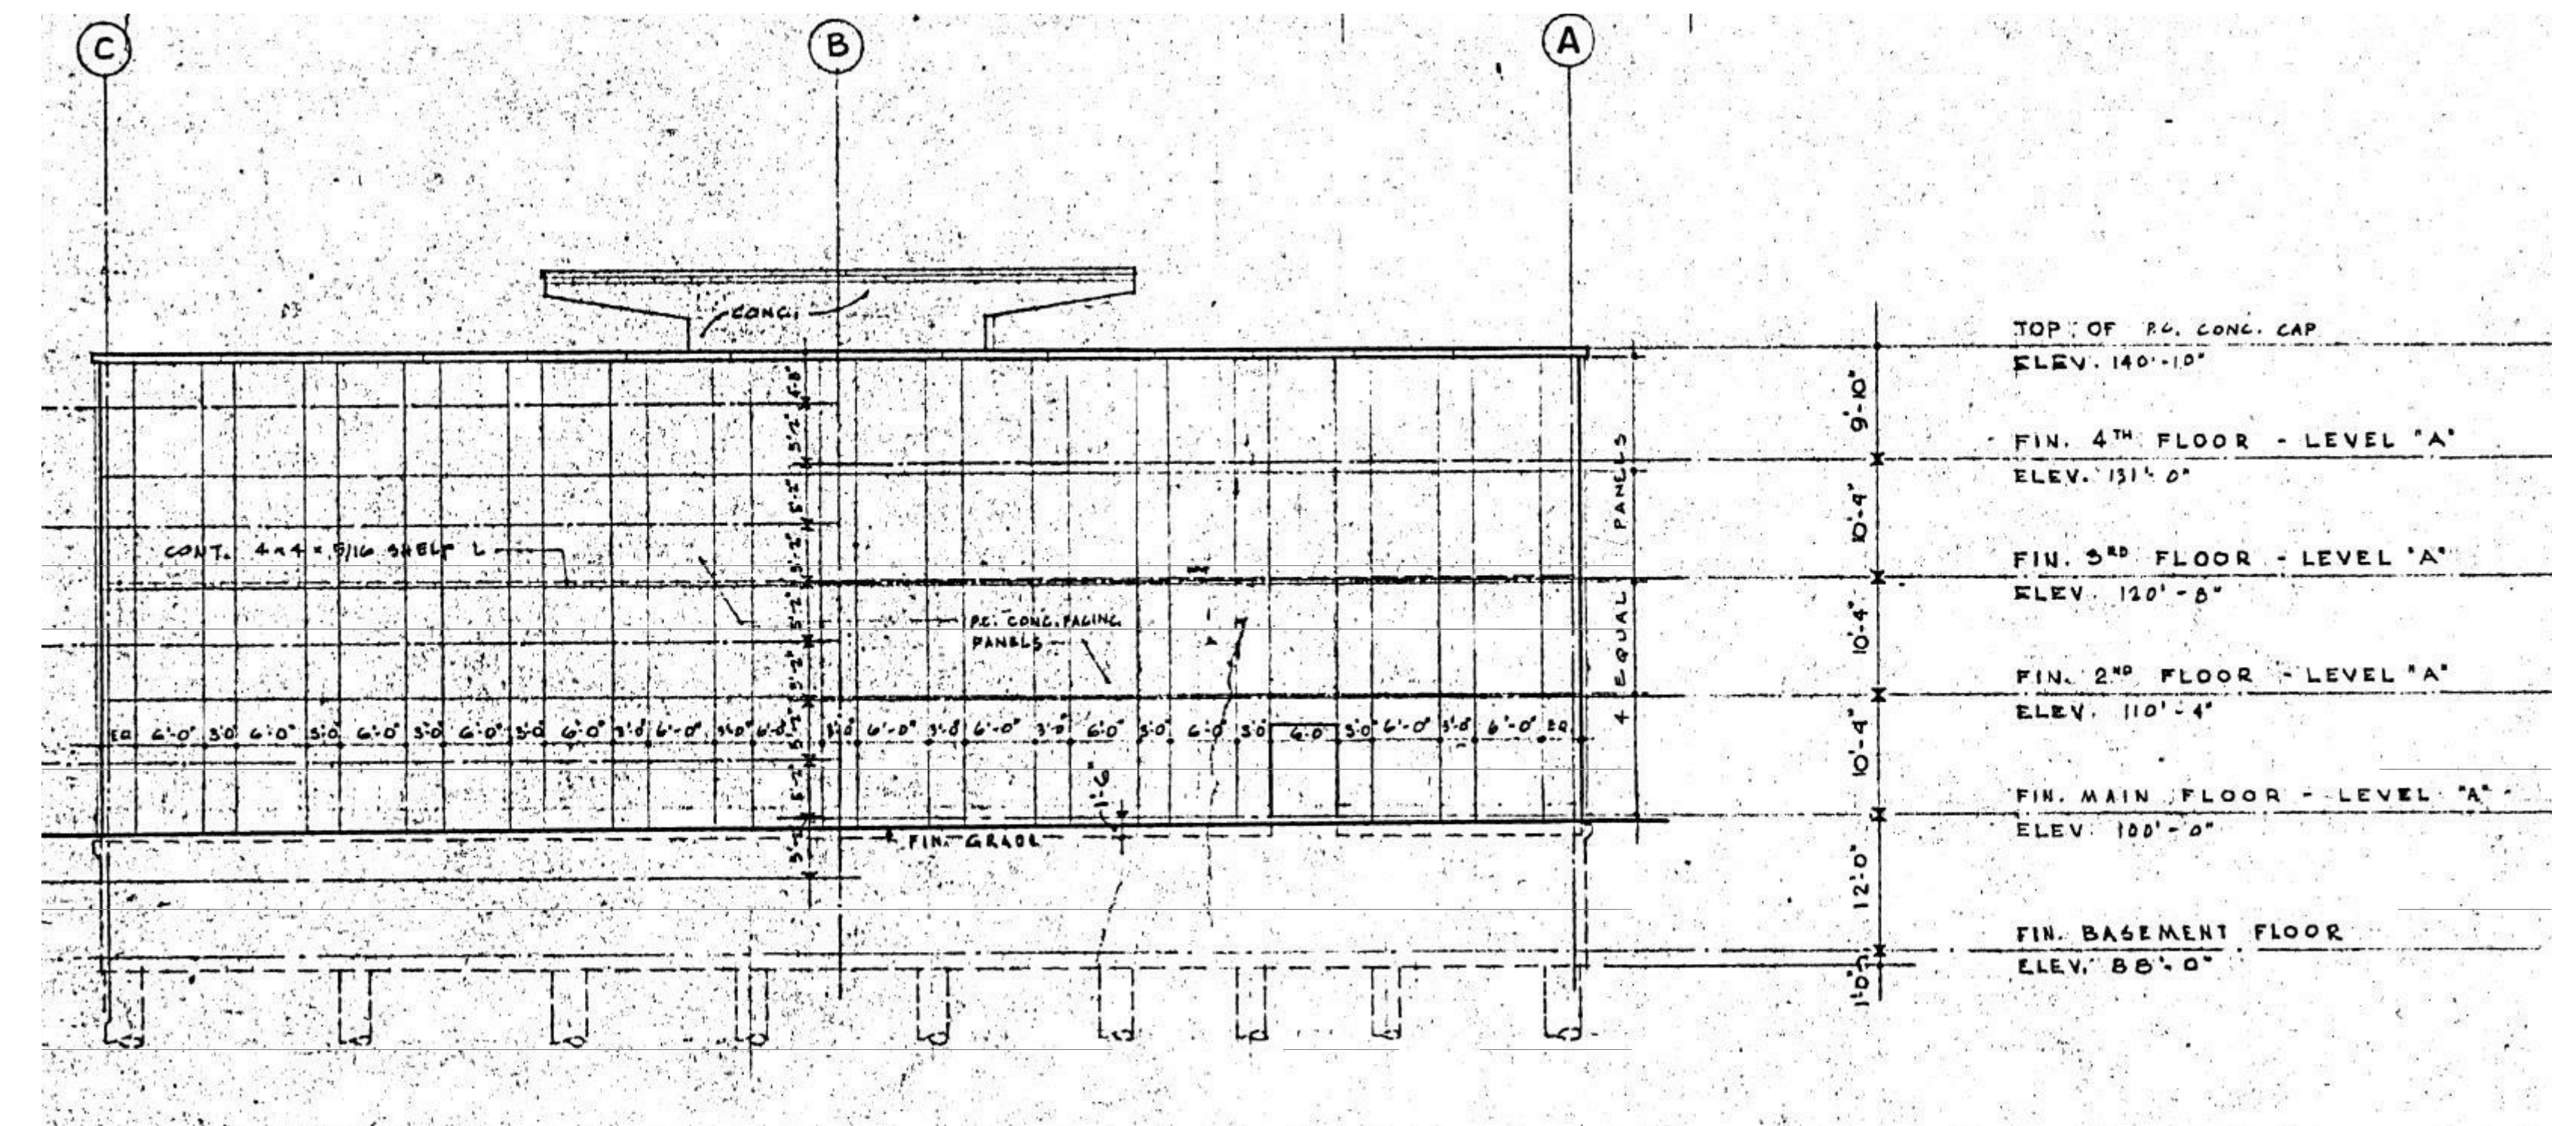

4 CP - NORTH ELEVATION  
A22 NOT TO SCALE

**FOR REFERENCE ONLY**  
Client Provided Drawing.  
Not for permits, pricing or other official purposes. This document has not been completed or checked and is for general information or comment only.

ORIGINAL STAMPED BY: FIRST, LAST, XXXX  
DATE: YEAR/MM/DD

No.	REVISION/DESCRIPTION	BY	DATE

DRAWN	UT	CHECKED	MY	DESIGNED	APPROVED	JC
DATE: 2016/04/28						

THE CITY OF WINNIPEG  
PLANNING, PROPERTY AND  
DEVELOPMENT DEPARTMENT  
MUNICIPAL ACCOMMODATIONS DIVISION  
3-65 GARRY STREET, R3C 4K4

PROJECT  
Readying the Lands at 151 & 171 Princess Street  
for Redevelopment Opportunity

TENDER NO. 230-20198  
151-171 Princess Street, Winnipeg, Manitoba

SHEET TITLE  
CP - BUILDING ELEVATIONS (FOR REFERENCE ONLY)