


BONIVITAL POOL

POOL DECK AND TANKS RESTORATION

TENDER NO. : 286-2019

1215 ARCHIBALD STREET WINNIPEG, MANITOBA

OWNER:

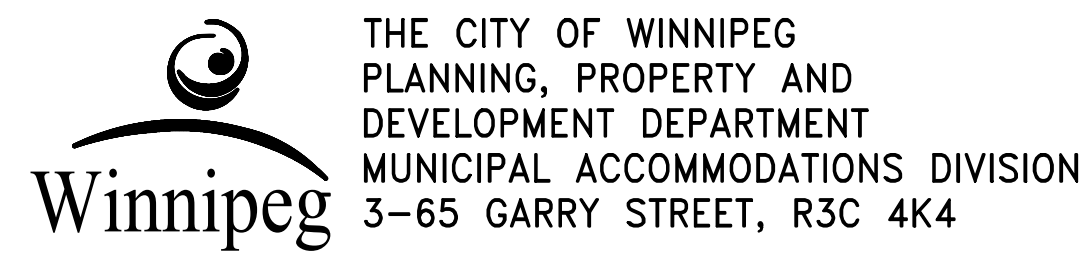

PRIME CONSULTANT:



ARCHITECTURAL CONSULTANT:



DRAWING INDEX

S0.1	DRAWING INDEX, SITE PLAN & GENERAL NOTES	S2.1	BASEMENT FLOOR & POOL FRAMING PLAN
A1.1	DEMOLITION PLAN	S2.2	MAIN FLOOR STRUCTURAL FRAMING PLAN
A1.2	CONSTRUCTION PLAN	S2.3	MAIN FLOOR PLAN
A2.1	INTERIOR ELEVATIONS	S4.1	STRUCTURAL REPAIR SECTIONS AND DETAILS
A5.1	DETAILS	S4.2	TYPICAL WATERPROOFING DETAILS
A5.2	DETAILS	S5.1	TYPICAL CONCRETE DETAILS
A5.3	DETAILS		

GENERAL NOTES

- DO NOT SCALE DRAWINGS.
- ALL DIMENSIONS ARE TO BE VERIFIED WITH THE PROJECT DRAWINGS AND EXISTING SITE CONDITIONS PRIOR TO CONSTRUCTION.
- THESE DRAWINGS SHOW THE COMPLETED STRUCTURE AND DO NOT INDICATE ALL COMPONENTS NECESSARY FOR SAFETY DURING CONSTRUCTION. THE GENERAL CONTRACTOR SHALL BE SOLELY RESPONSIBLE FOR SAFETY ON AND AROUND THE JOBSITE DURING CONSTRUCTION.

The General Contractor shall check & verify all dimensions and report any errors or omissions to the designers.

No.	Date	Issue/Revision	By
0	2019-08-07	ISSUED FOR TENDER	DJM

NOTE:
PRELIMINARY
DRAWING
DO NOT USE FOR
CONSTRUCTION




Project
BONIVITAL POOL
POOL DECK AND TANKS RESTORATION
TENDER NO. : 286-2019
1215 ARCHIBALD STREET
WINNIPEG, MANITOBA

Sheet Title
DRAWING INDEX, SITE PLAN & GENERAL NOTES

File	2018-1471	Date	2019-08-07
Design	DJM	Drawn	MAH

Revision	0	Sheet No.	S0.1
----------	---	-----------	------

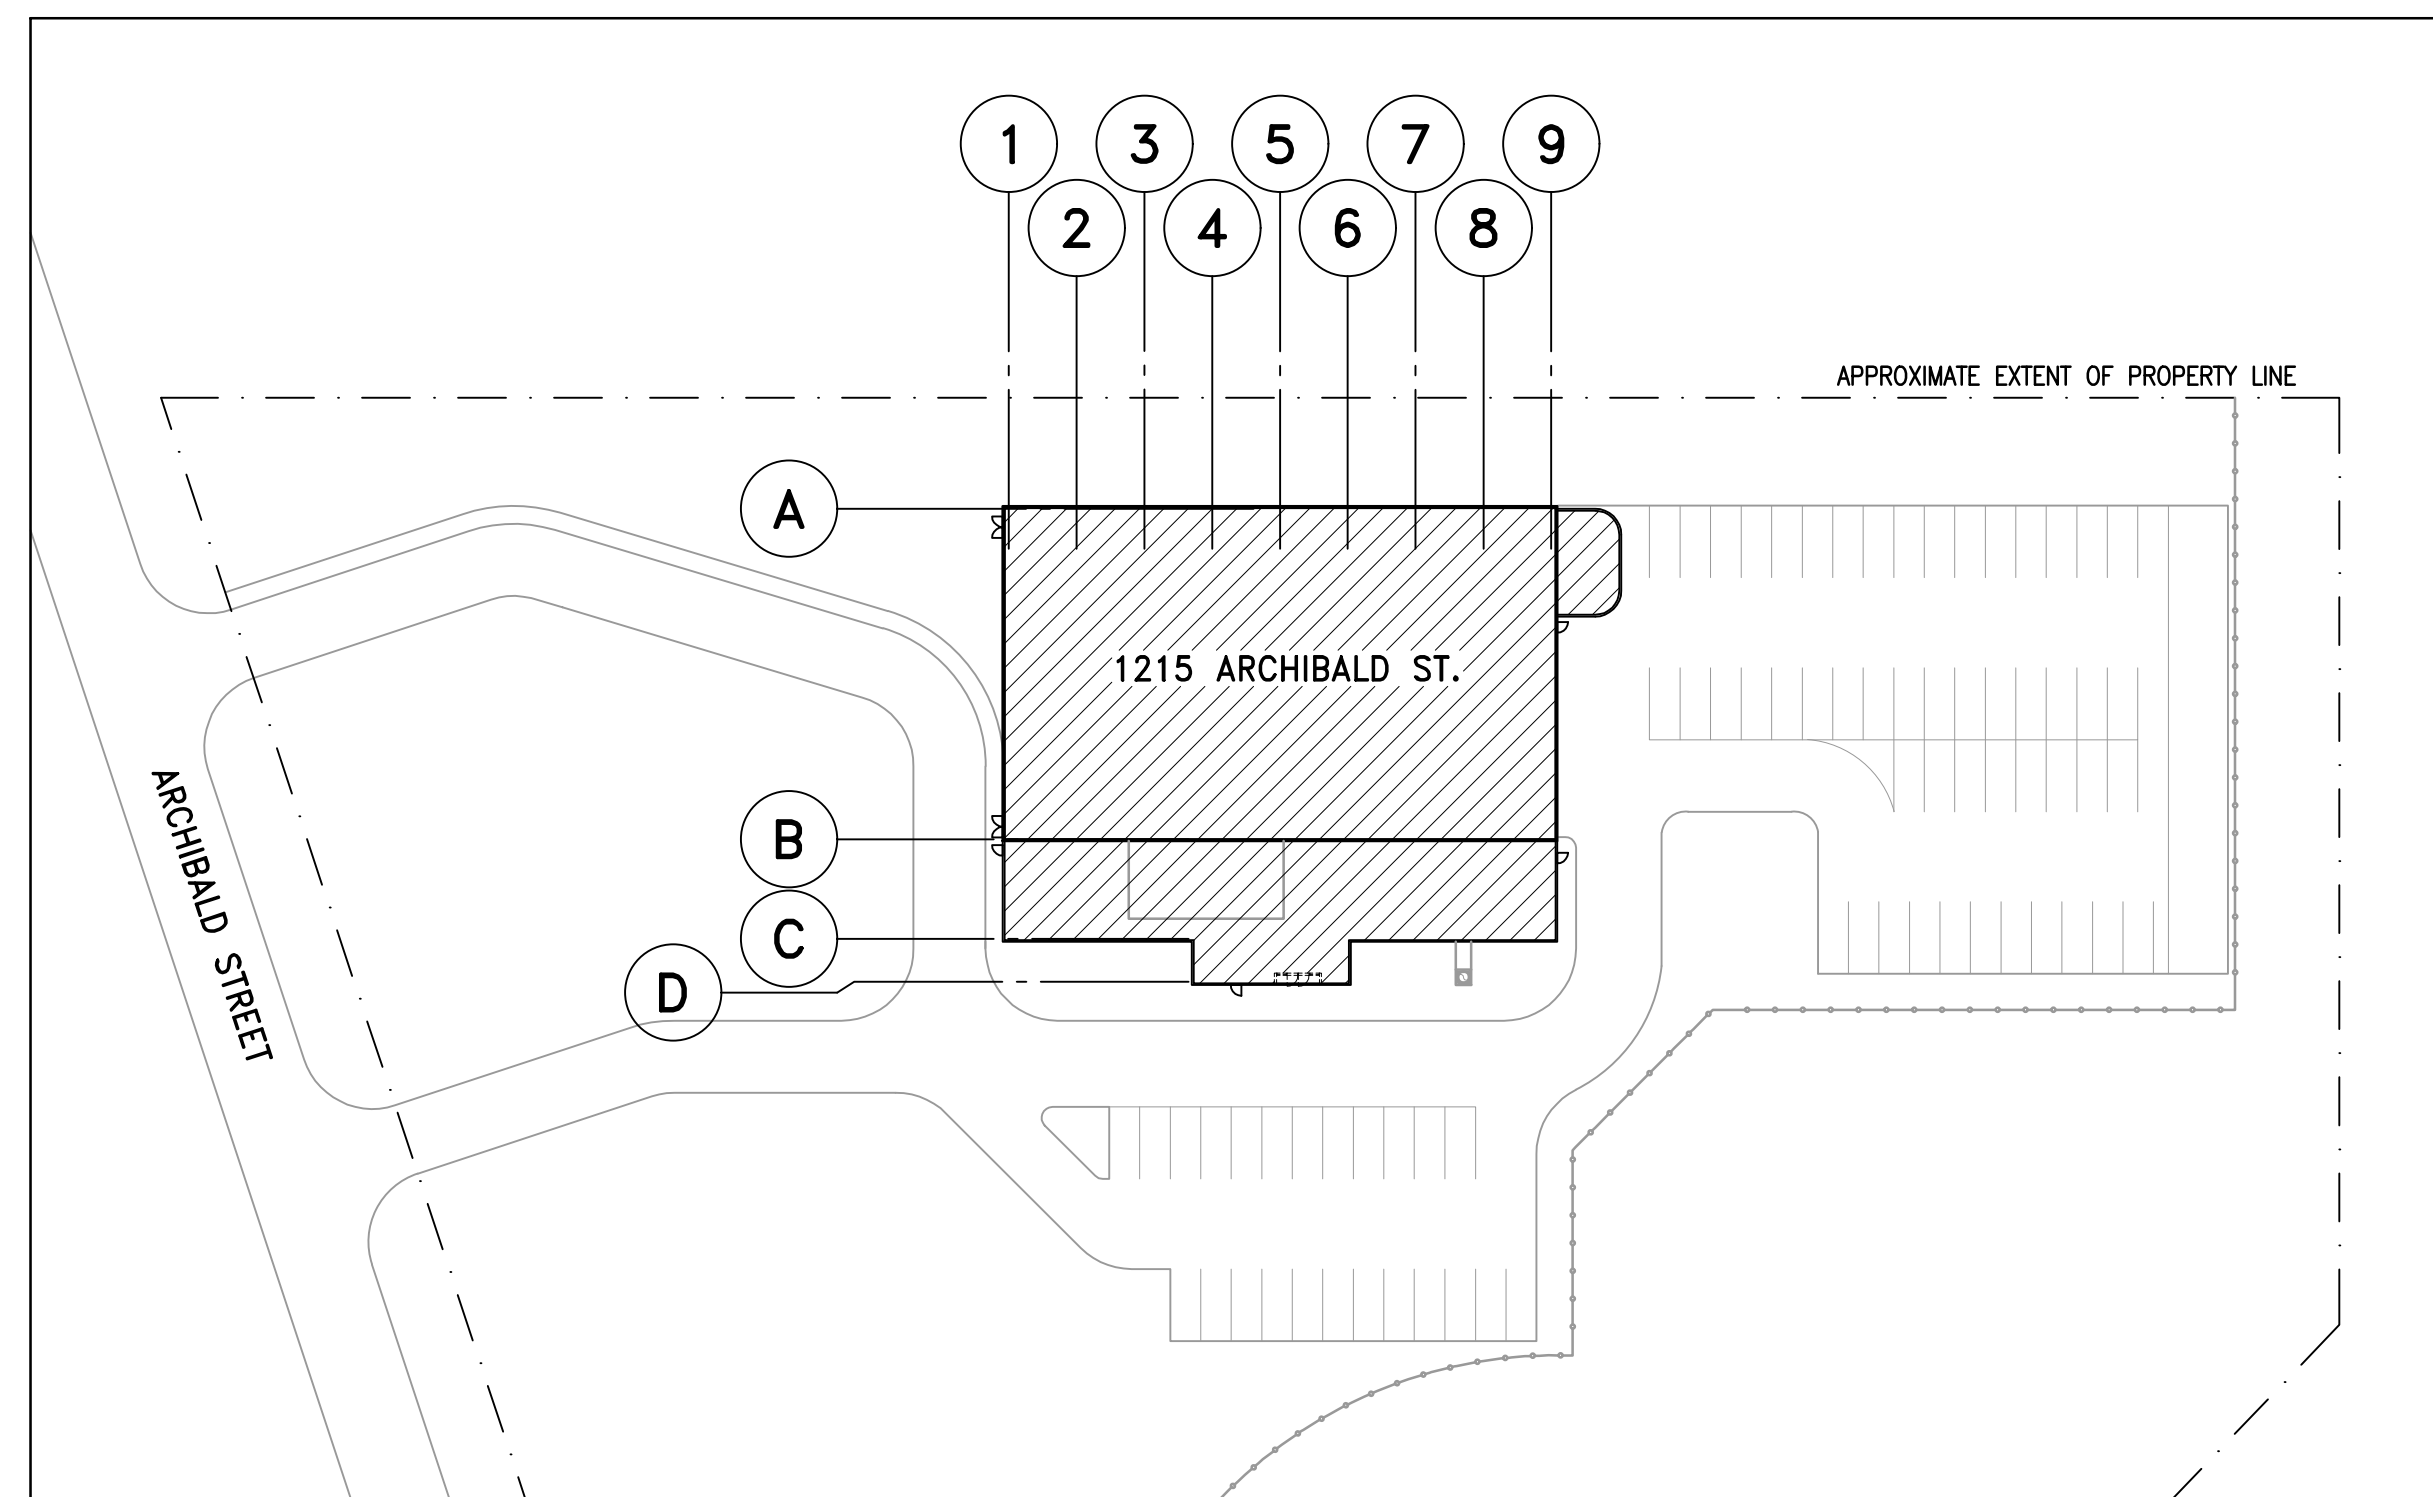

SITE PLAN
N.T.S.