


1 MAIN FLOOR PLAN - DEMOLITION - PLUMBING AND FIRE PROTECTION
SCALE: 1/16" = 1'-0"

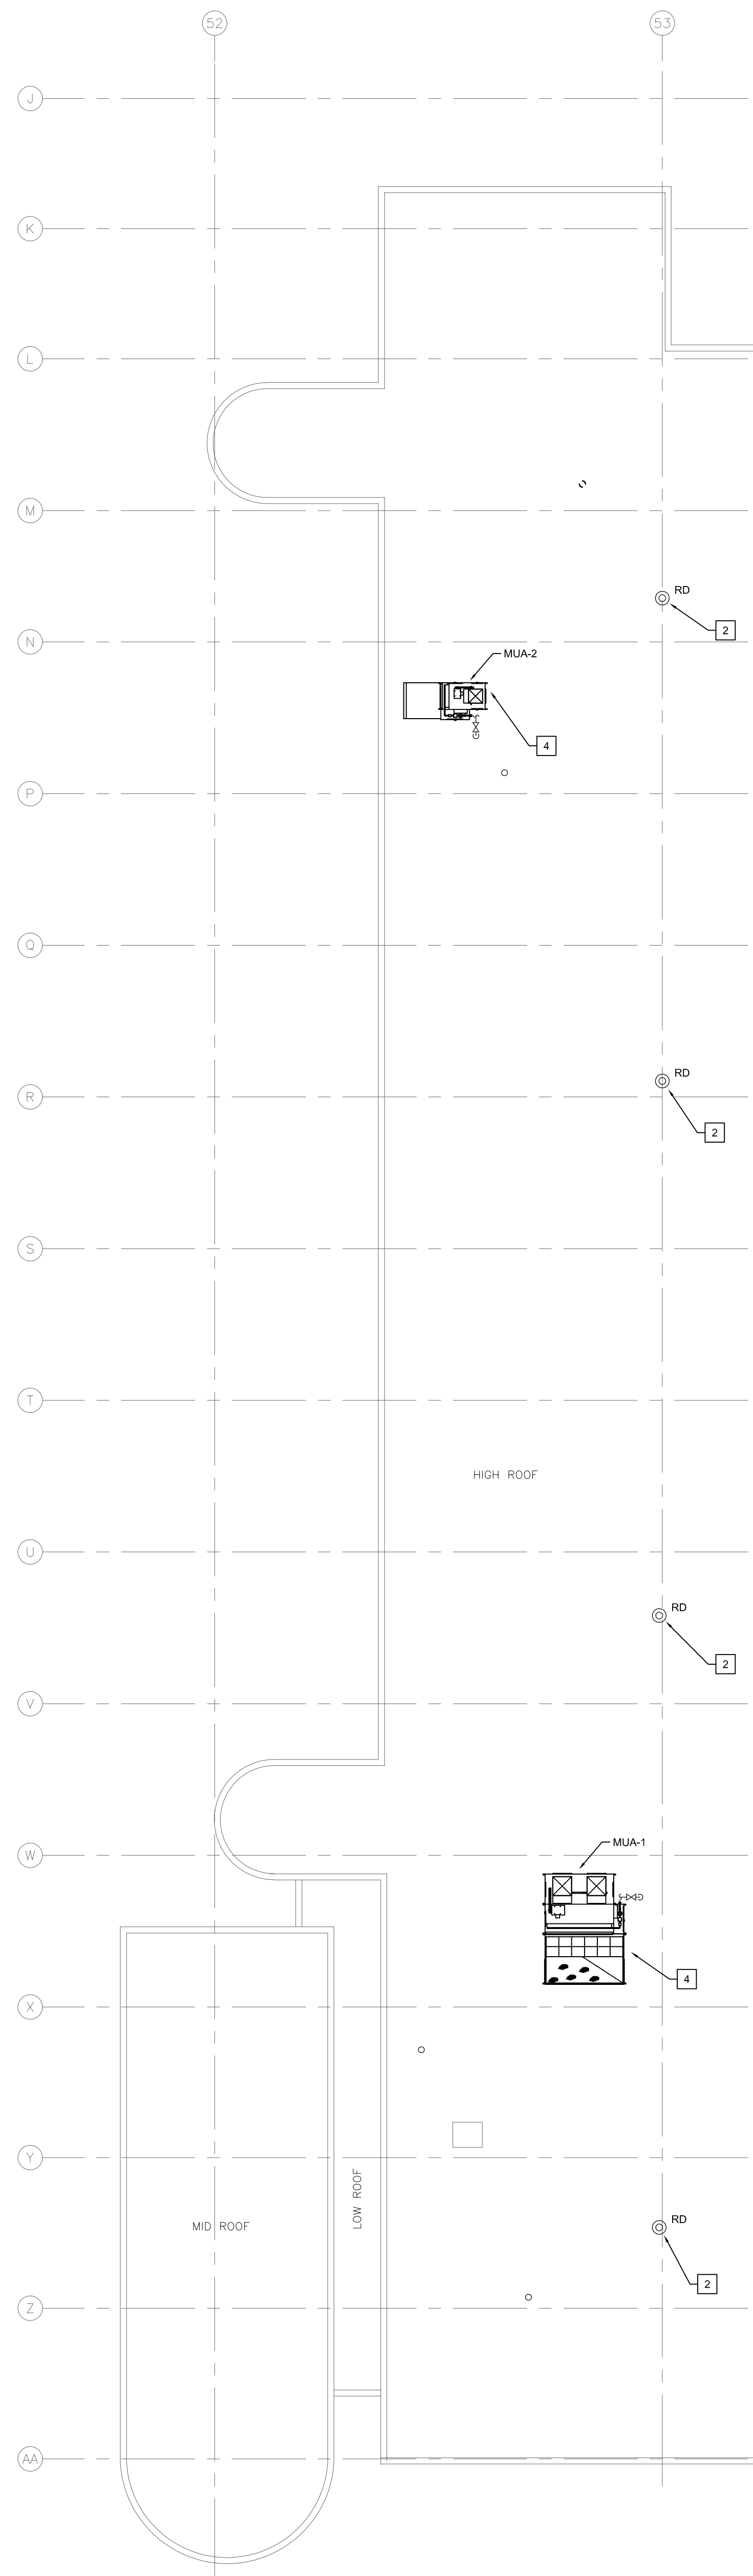


2 ROOF PLAN - DEMOLITION - PLUMBING
SCALE: 1/16" = 1'-0"

GENERAL NOTES

- A. ALL ABANDONED EQUIPMENT AND SERVICES WITHIN AREA OF WORK SHALL BE REMOVED.
- B. THIS BUILDING MAY CONTAIN ASBESTOS. REFER TO FRONT END SPECIFICATIONS FOR FURTHER INFORMATION.
- C. REFER TO ROOF DETAILS FOR ALL NEW AND CAPPED OPENINGS.

DEMOLITION KEY NOTES

- 1. REMOVE EXISTING INFRARED HEATER AND ASSOCIATED CONTROLLER AND THERMOSTAT.
- 2. EXISTING ROOF DRAINS TO REMAIN.
- 3. REMOVE EXISTING THERMOSTAT AND SWITCH SERVING INFRARED HEATERS.
- 4. EXISTING MAKE-UP AIR UNIT TO REMAIN.
- 5. DEMOLISH AND REMOVE VENT UP TO EXTERIOR WALL. CAP VENT AT INTERIOR OF WALL.
- 6. DEMOLISH AND REMOVE NATURAL GAS PIPING AND VENT. REPAIR AND SEAL RIV VENT ROOF OPENING TO MATCH ADJACENT CONSTRUCTION AND FINISH.
- 7. DEMOLISH AND REMOVE EXISTING SIDEWALL SPRINKLER HEAD PROVIDING COVERAGE BELOW OVERHEAD DOOR.
- 8. DEMOLISH AND REMOVE VENT THROUGH ROOF. REPAIR AND SEAL ROOF OPENING TO MATCH ADJACENT CONSTRUCTION AND FINISH.
- 9. EXISTING UPRIGHT SPRINKLER AT HIGH LEVEL NOT SHOWN TO REMAIN.
- 10. REMOVE EXISTING OVERHEAD DOOR AND ALL ASSOCIATED HARDWARE. COUNTER BALANCE, DOOR TRACK, OPEN AND CLOSE WANDS, TRAFFIC LIGHTS AND CONTROLLERS. RETAIN EXISTING FRAME AND MAKE SUITABLE FOR INSTALLATION OF NEW DOOR. REQUEST REVIEW BY THE CONTRACT ADMINISTRATOR.
- 11. DEMOLISH AND REMOVE EXISTING DOOR CONTROLLER.
- 12. DEMOLISH AND REMOVE EXISTING DOOR OPEN AND CLOSE WANDS.
- 13. DEMOLISH AND REMOVE EXISTING TRAFFIC LIGHTS AND PATCH OPENING.
- 14. EXISTING TIMING WAND AND ASSOCIATED CONTROLLER AND TIMING LIGHTS TO REMAIN.
- 15. EXISTING EXTERIOR ELECTRIC SNOW MELT RADIANT FLOOR LOOP AND ASSOCIATED CONTROLLER TO REMAIN.

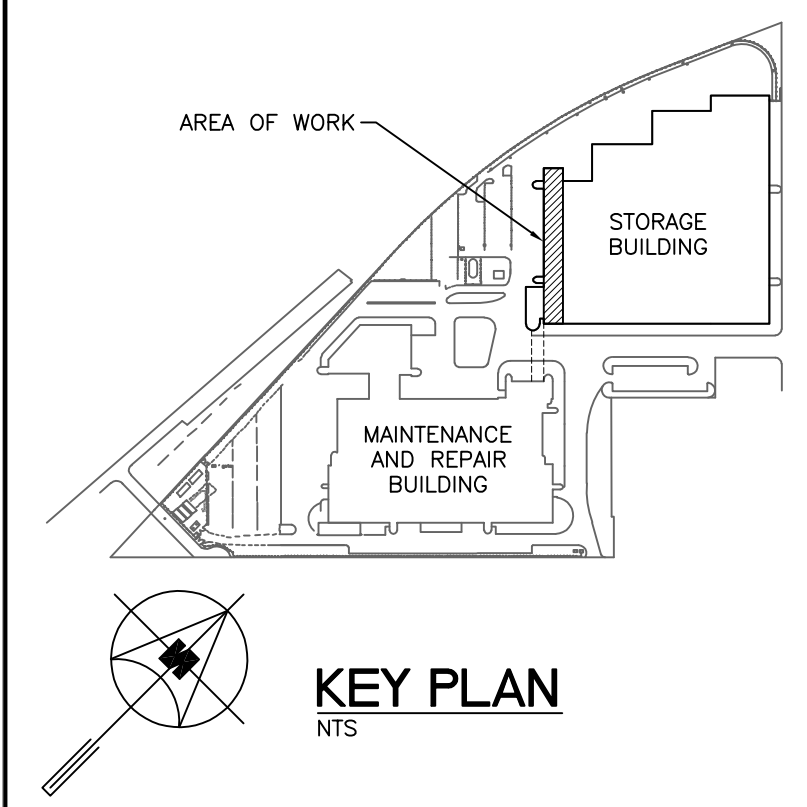

KEY PLAN
NTS

5			
4			
3			
2			
1			
0	ISSUED FOR CONSTRUCTION	JH	16/04/19
NO.	Description	BY	DD/MM/YY



770 Bradford Street
Winnipeg, Canada
T 204 775-0291
SMSeng.com



Project Title
CITY OF WINNIPEG FORT ROUGE
TRANSIT BASE - RAPID ROLL DOORS
AND RADIANT HEATERS REPLACEMENT

WINNIPEG MANITOBA
Drawing Title
MAIN FLOOR AND ROOF PLAN -
SERVICE BAY - DEMOLITION -
MECHANICAL

Drawn By XZ/IE	Checked By XZ	Approved By JH
Scale AS SHOWN	Date APRIL 2019	Project No. 19-028-01
Revision Number 0	Drawing Number M1.1	Sheet Order 1 OF 4