




STAFF ROOM 1:08  
NORTH ELEVATION  
SCALE 1:50

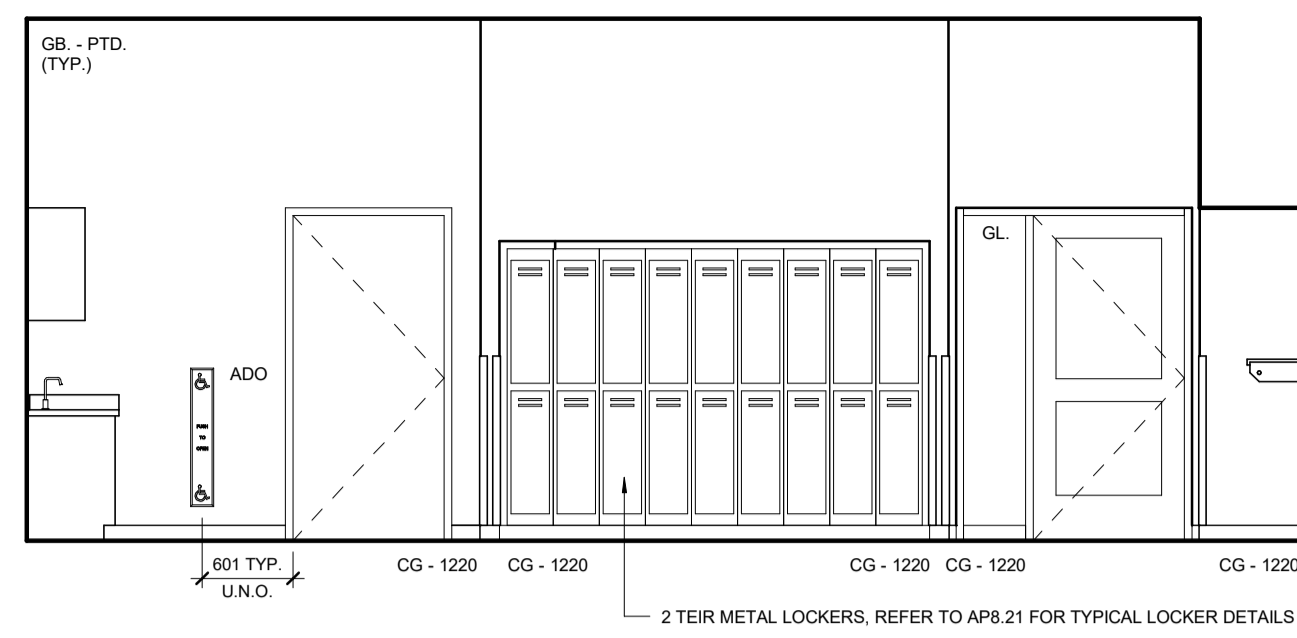


STAFF ROOM 1:08  
EAST ELEVATION  
SCALE 1:50

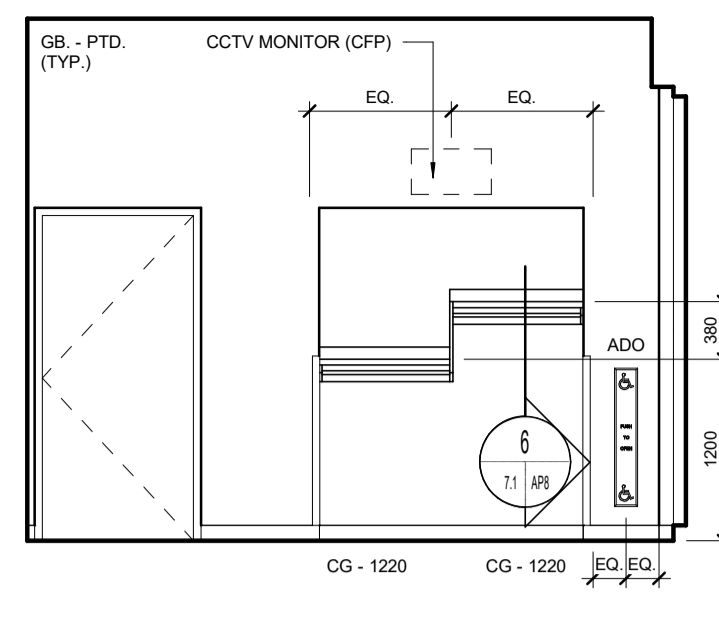


STAFF ROOM 1:08  
SOUTH ELEVATION  
SCALE 1:50

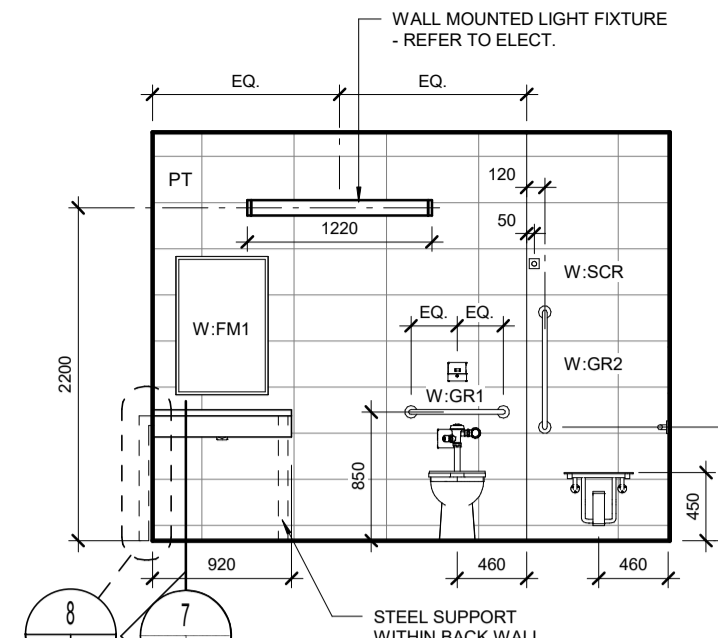


STAFF UTR 1:09  
NORTH ELEVATION  
SCALE 1:50

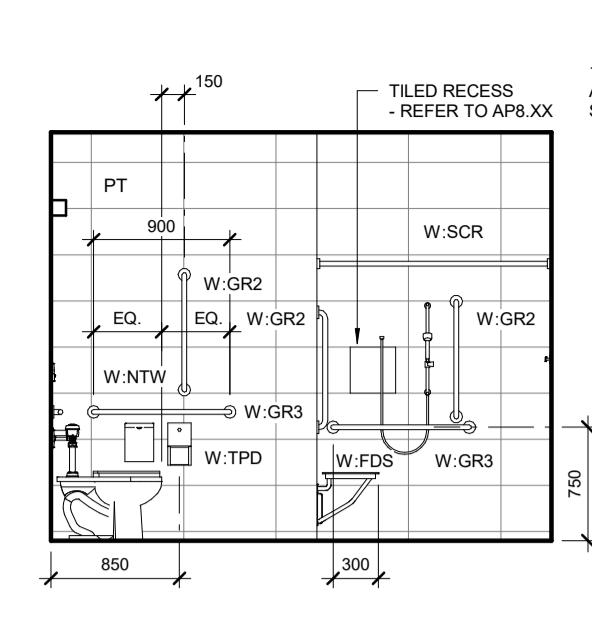


STAFF UTR 1:09  
EAST ELEVATION  
SCALE 1:50

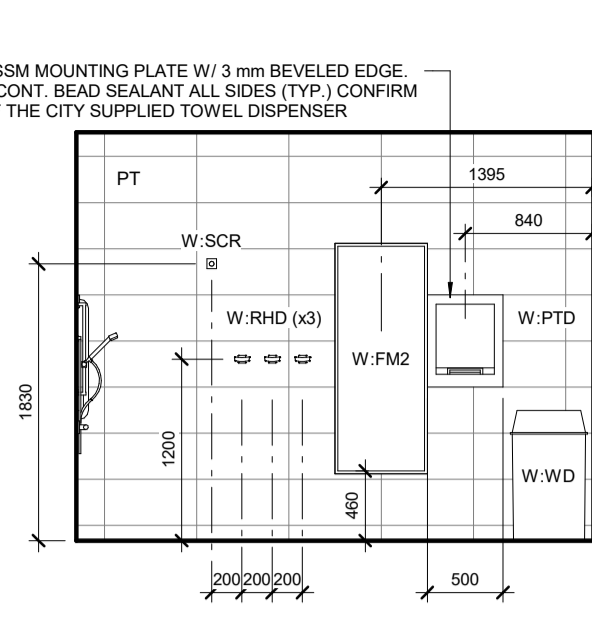

STAFF UTR 1:09  
SOUTH ELEVATION  
SCALE 1:50

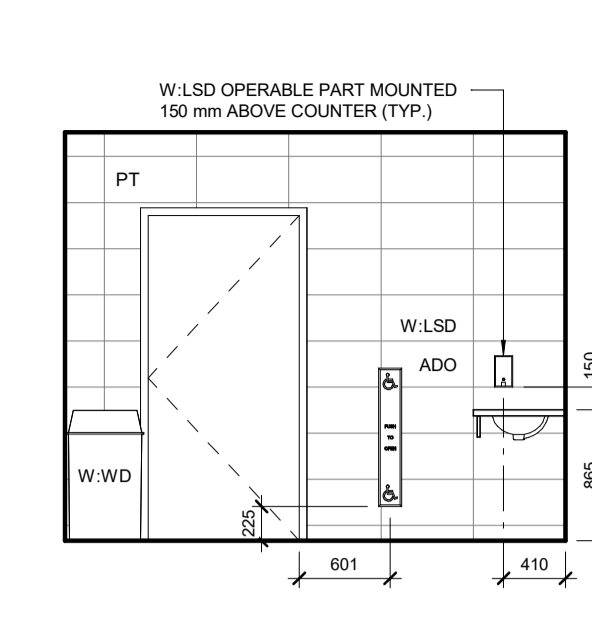

STAFF UTR 1:09  
WEST ELEVATION  
SCALE 1:50

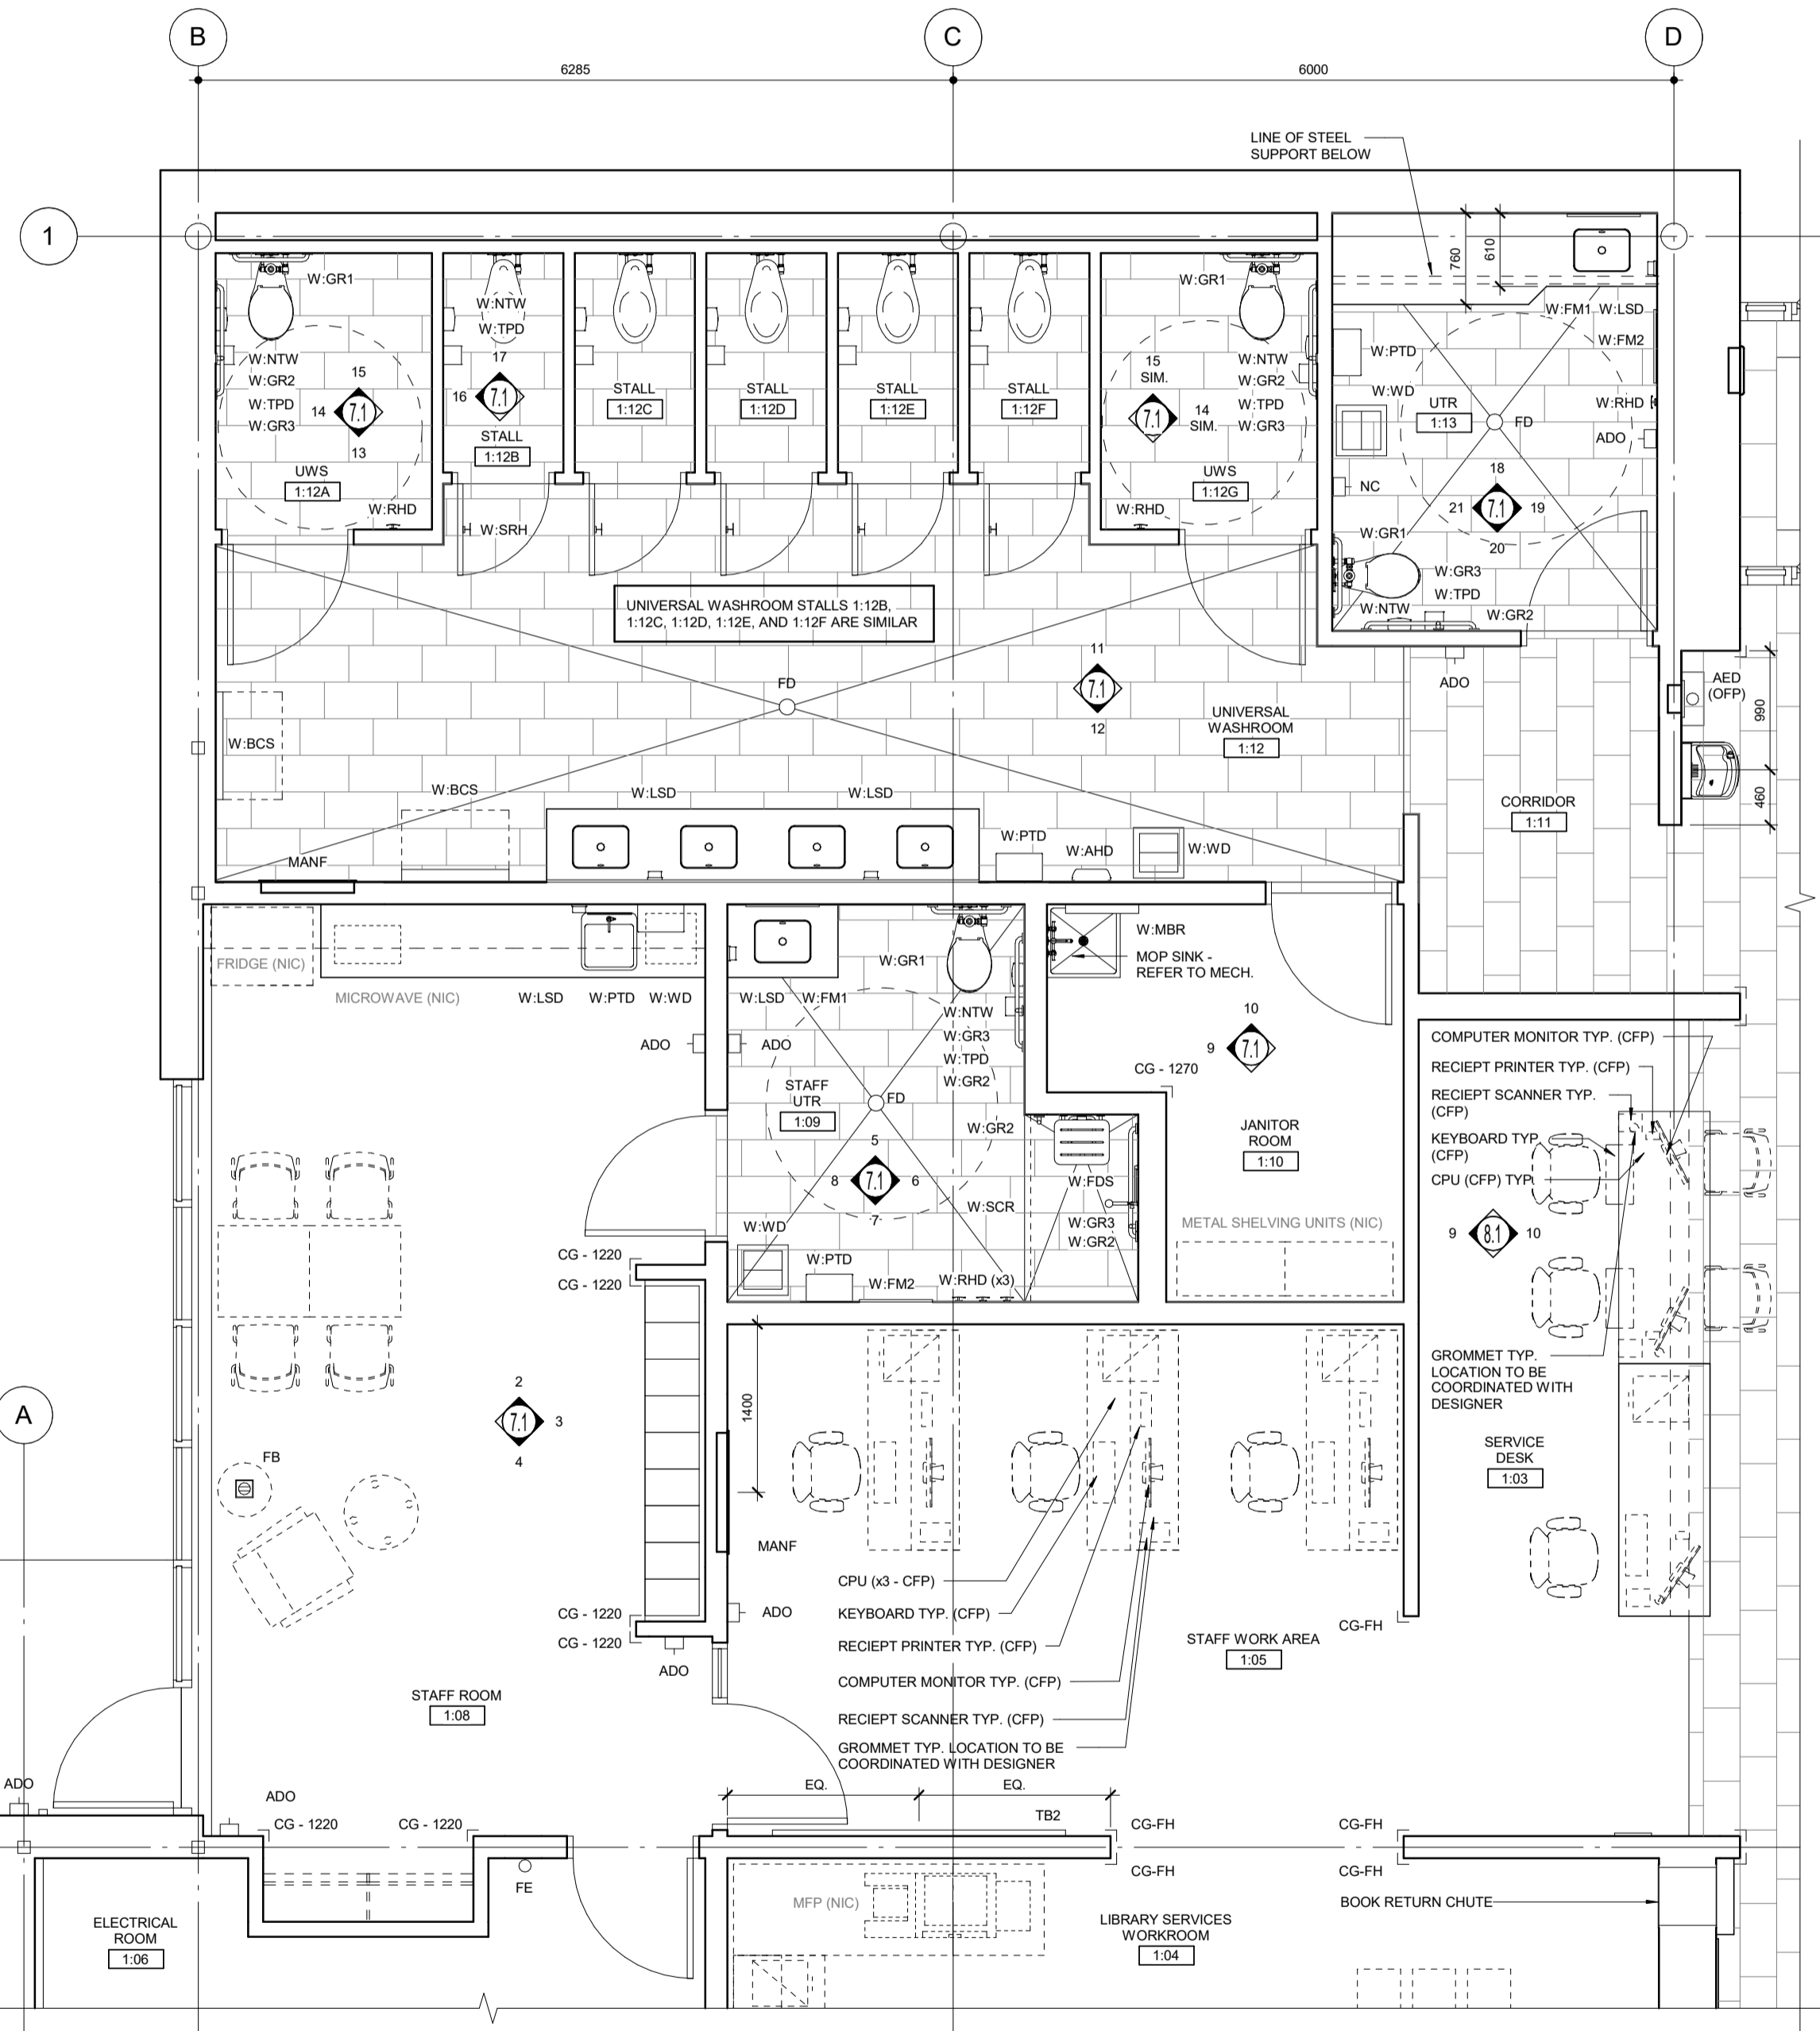

ENLARGED FLOOR PLAN  
SCALE 1:50

GENERAL NOTES:


- FURNITURE AND EQUIPMENT THAT ARE NOT IN CONTRACT (NIC) ARE INDICATED WITH A DASHED LINE AND ARE SHOWN FOR INFORMATION PURPOSES ONLY EXCEPT WHERE OTHERWISE INDICATED.
- PROVIDE WOOD BLOCKING CONCEALED IN WALL FOR ALL FURNITURE, EQUIPMENT AND ACCESSORIES MOUNTED AND/OR SECURED TO WALL. TYPICAL OF ALL IN CONTRACT. NOT IN CONTRACT (NIC) AND CITY FURNISHED PRODUCTS (CFP) CONFIRM EXACT LOCATION OF LOCKING WITH CONSULTANT PRIOR TO INSTALLATION.

ACCESSORIES LEGEND:


W-AHD	AIR HAND DRYER	W-NTW	NAPKINTAMPON WASTE
W-BCS	BABY CHANGE STATION	W-PTD	PAPER TOWEL DISPENSER
W-FM1	FRAMED MIRROR (610x915)	W-RHD	ROBE HOOK
W-FM2	FRAMED MIRROR (610x1255)	W-SCR	SHOWER CURTAIN AND ROD
W-FSS	FOLDING SHOWER SEAT	W-SRH	SAFETY ROBE HOOK
W-GR1	GRAB RAIL (610mm)	W-SSS	STAINLESS STEEL SHELF
W-GR2	GRAB RAIL (760mm)	W-TPD	TOILET PAPER DISPENSER
W-GR3	GRAB RAIL (915mm)	W-UM	UNFRAMED MIRROR
W-LSO	LIQUID SOAP DISPENSER	W-WD	WASTE DISPOSAL
W-MBR	MOP AND BROOM RACK		

ABBREVIATIONS:


ADO	AUTOMATIC DOOR OPERATOR	NIC	NOT IN CONTRACT
CG-FH	CORNER GUARD - FULL HEIGHT	CFP	CITY FURNISHED PRODUCT
CG-FH	CORNER GUARD - (H = HEIGHT)	PT	PORTLAND TILE
CJ	CONTROL JOINT	RV	RIGID VINYL WALL PROTECTION
FB	RECESSED FLOOR BOX - REFER TO ELECT.	SSM	SCREED SURFACING MATERIAL
FD	FLOOR DRAIN - REFER TO MECH.	SW	SLAT WALL (900 mm x 1450 mm)
FE	FIRE EXTINGUISHER (FULLY RECESSED)	TB1	TACKBOARD (1220 mm x 1220 mm)
FE (-S)	FIRE EXTINGUISHER (SEMI-RECESSED)	TB2	TACKBOARD (1220 mm x 2440 mm)
GB	GYP-SUM BOARD	TB3	TACKBOARD (900 mm x 1450 mm)
GL	GLAZING	TYP.	TYPICAL
LWCS	LINEAR WOOD CEILING SYSTEM	UNIV.	UNIVERSAL
MB1	MANIFOLD CABINET - REFER TO MECH.	UNIV.	UNIVERSAL TOILET ROOM
MB2	MARKERBOARD (1220 mm x 2440 mm)	W	WALL MOUNT
		WM	WALL MOUNT
		WWS	WORLD WALL SYSTEM

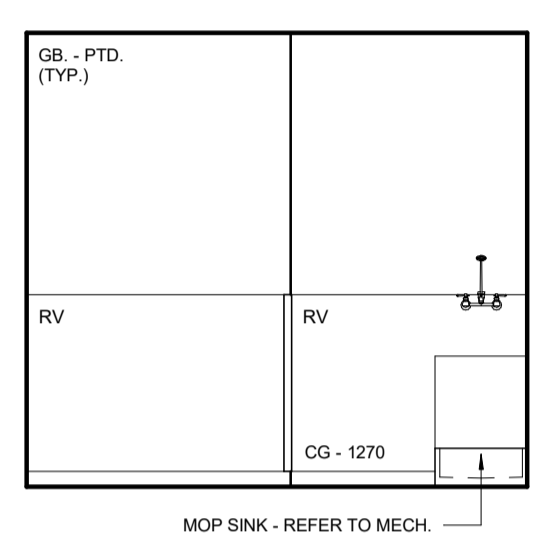


JANITOR ROOM 1:10  
WEST ELEVATION  
SCALE 1:50

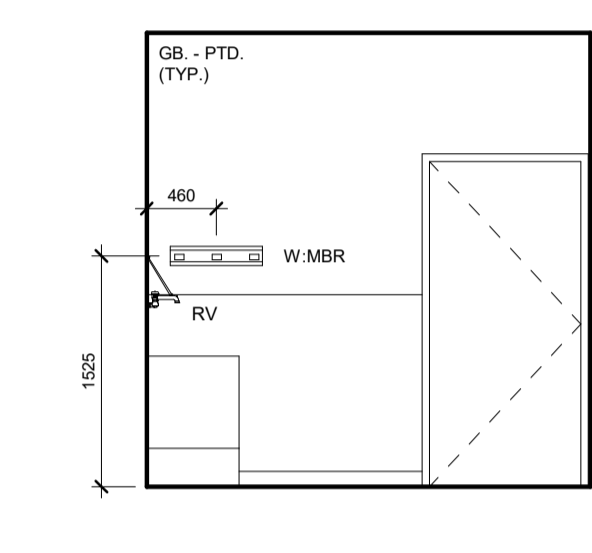


JANITOR ROOM 1:10  
NORTH ELEVATION  
SCALE 1:50

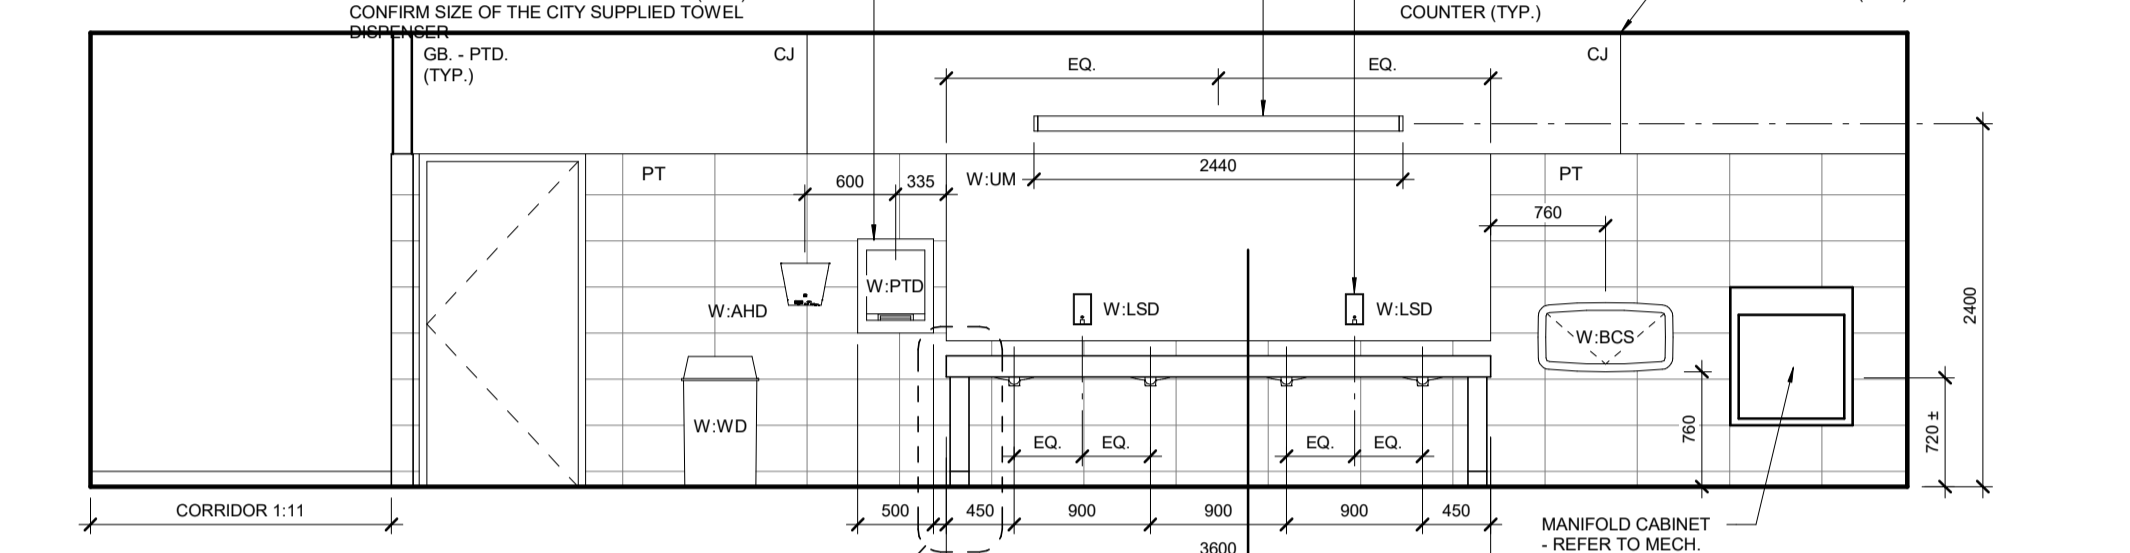


UNIVERSAL WASHROOM 1:12 - SOUTH ELEVATION  
SCALE 1:50

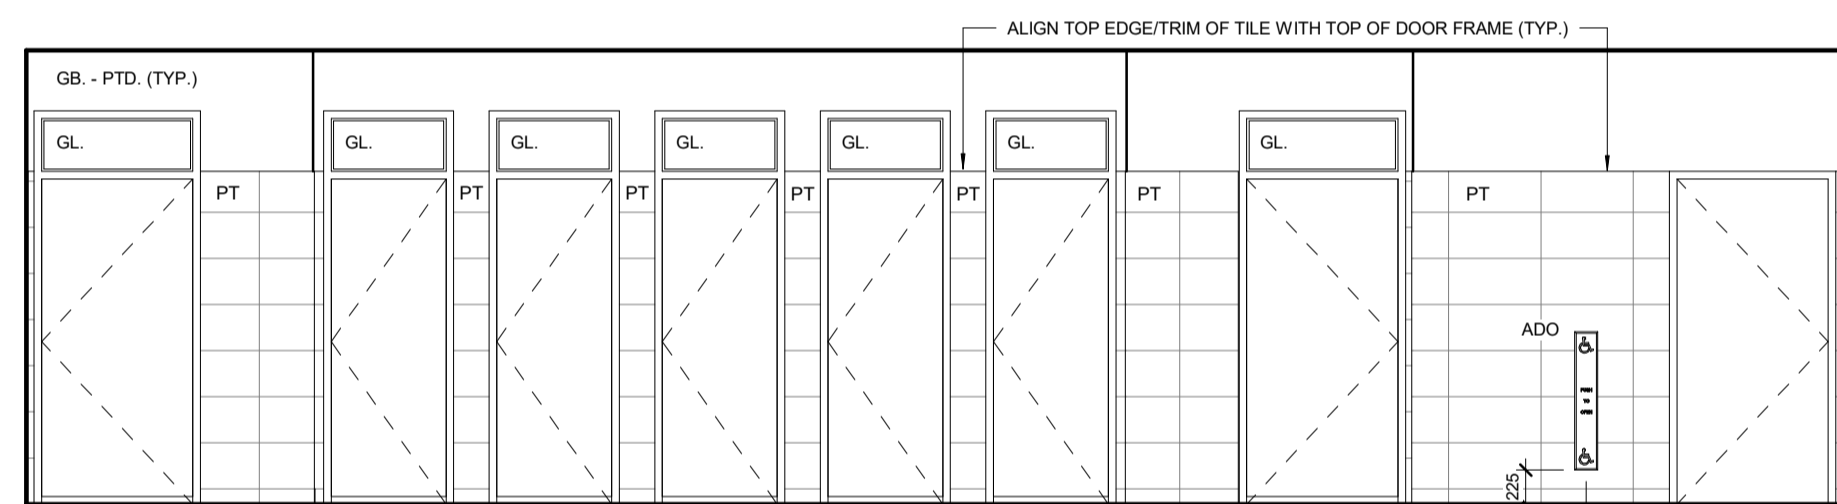


UNIVERSAL WASHROOM 1:12 - NORTH ELEVATION  
SCALE 1:50

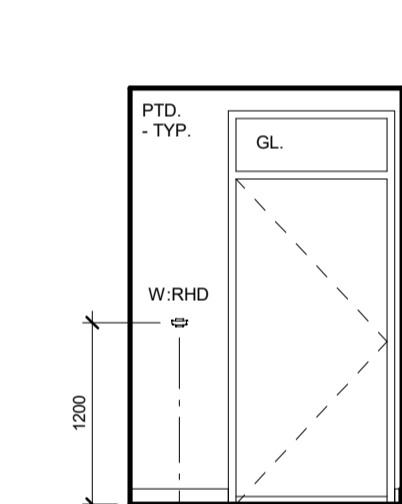


UWS 1:12A  
SOUTH ELEVATION  
SCALE 1:50

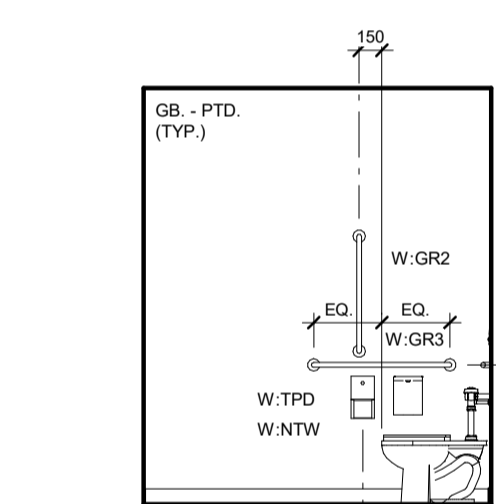


UWS 1:12A  
WEST ELEVATION  
SCALE 1:50

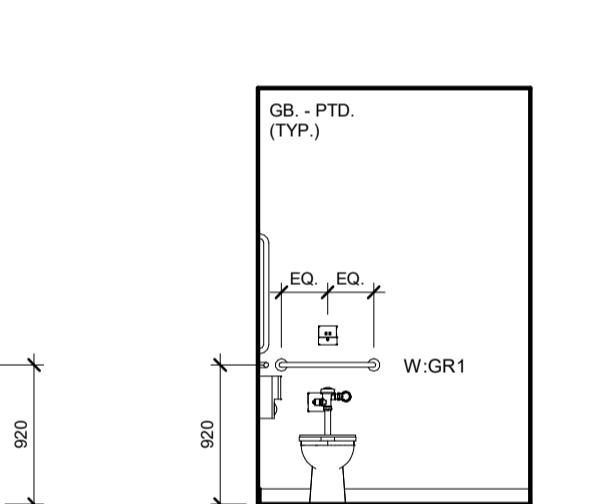


UWS 1:12A  
NORTH ELEVATION  
SCALE 1:50

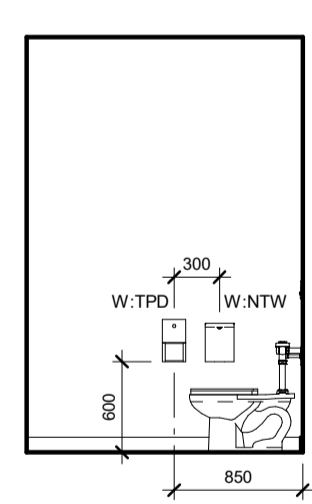


TYP. UNIV. STALL  
WEST ELEVATION  
SCALE 1:50

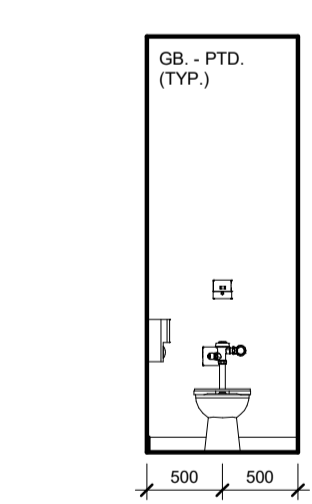


TYP. UNIV. STALL  
NORTH ELEVATION  
SCALE 1:50

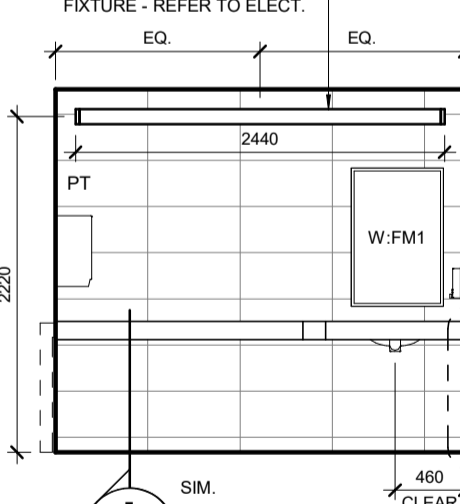


UTR 1:13  
NORTH ELEVATION  
SCALE 1:50

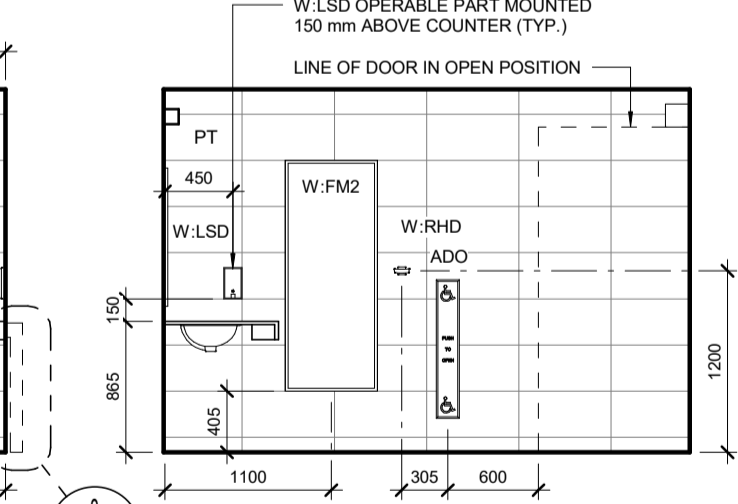

UTR 1:13  
EAST ELEVATION  
SCALE 1:50

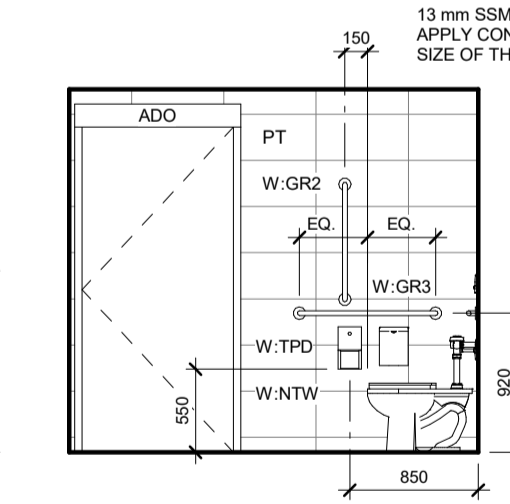

UTR 1:13  
SOUTH ELEVATION  
SCALE 1:50

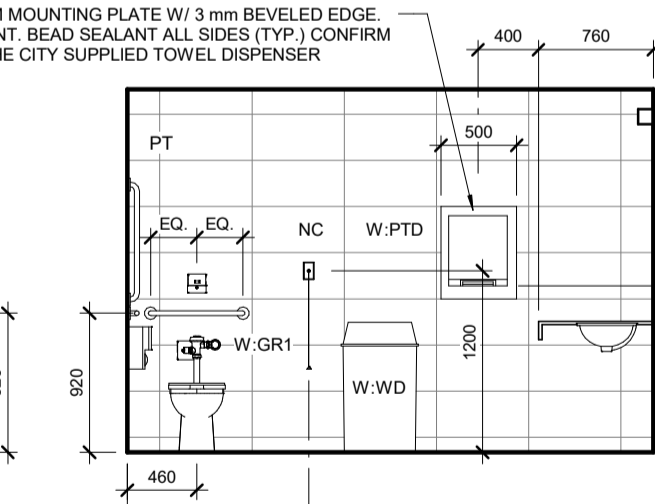


UTR 1:13  
WEST ELEVATION  
SCALE 1:50

NOTE: UNIVERSAL WASHROOM STALLS 1:12B, 1:12C, 1:12D, 1:12E, AND 1:12F ARE SIMILAR

NOTE: UNIVERSAL WASHROOM STALLS 1:12B, 1:12C, 1:12D, 1:12E, AND 1:12F ARE SIMILAR

5	July 08, 2019	Issued for Construction	HW
4	June 26, 2019	Issued for 100% Pre-Tender Review	HW
3	May 13, 2019	Issued for Pre-Tender Review	HW
2	Feb. 22, 2019	Design Development Submission	CG
No.	Date	Issue / Revision	By
Drawn By: HW			
Printing Date: 07.08.19			

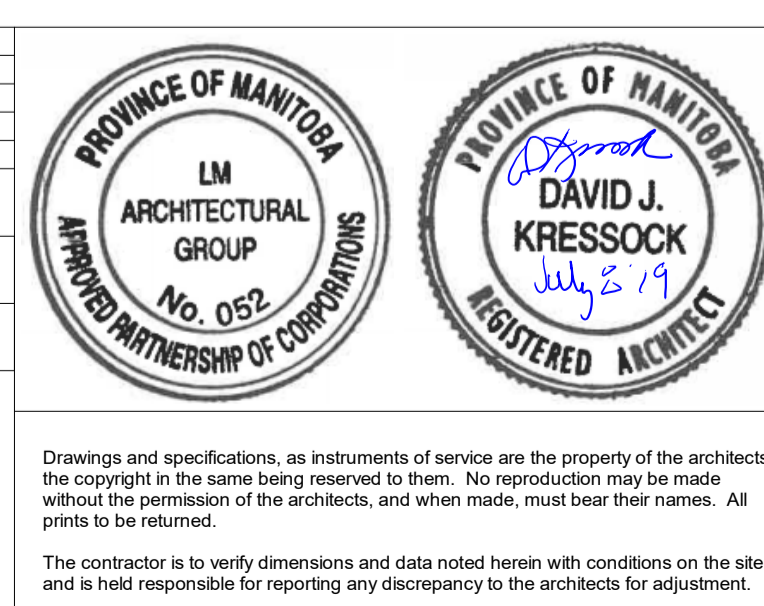

**Bill and Helen Norrie Library**  
 Project No.: 2017-082  
 Tender No.: 542-2019  
 Address: 15 Poseidon Bay, Winnipeg, MB.

**Enlarged Floor Plan & Interior Elevations**

Comm. No.: 1847  
 Sheet: **A7.1**