



ITEM NO.1

GRAHAM AVENUE

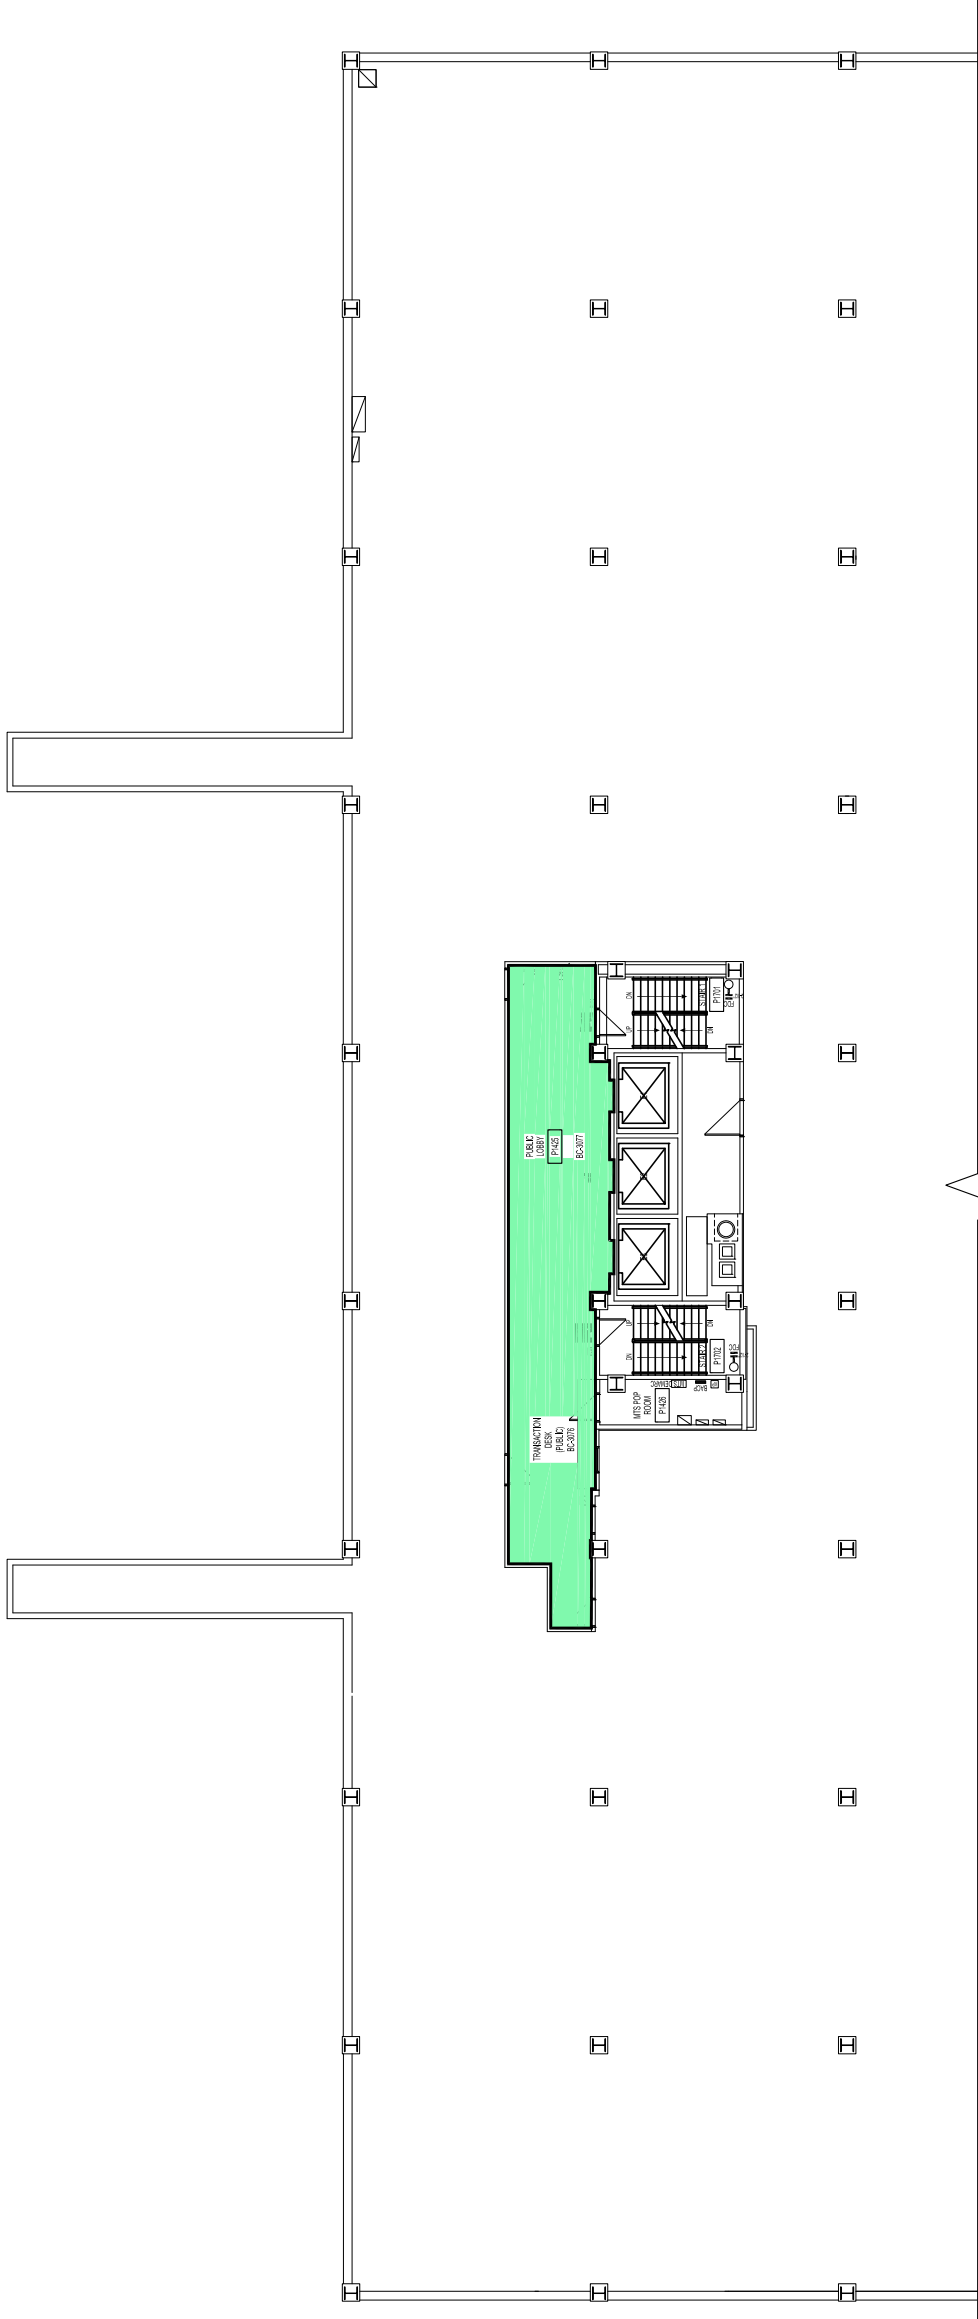

ATTACHED 245 SMITH STREET BUILDING

BASEMENT FLOOR PLAN
SCALE: 3/32"=1'-0"

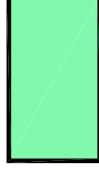

AREA TO CLEAN = 765 s.f.

No.	REVISION/DESCRIPTION	BY	DATE

APPROVED	CHECKED	DESIGNED	APPROVED

DATE: 2019.08.16
USER: [Name]
APPROVAL: [Signature]

THE CITY OF WINNIPEG
PLANNING, PROPERTY AND
DEVELOPMENT DEPARTMENT
MUNICIPAL ACCOMMODATIONS DIVISION
3-65 GARRY STREET, R3C 4K4

PROJECT: TOWER

266 GRAHAM AVENUE

SHEET TITLE: BASEMENT FLOOR PLAN

SCALE: AS SHOWN PROJECT No: 688-2019 SHEET No: A1