


DETAIL - OWSJ REINFORCING

SCALE: 1:20

REINFORCING PROCEDURE:

1. REMOVE EXISTING HRV FROM ROOF ABOVE.
2. PROVIDE SHORING AT THIRD POINTS.
3. REINFORCE JOISTS AS SHOWN IN DETAIL.

NOTE:  
CONTRACT ADMINISTRATOR TO DEMOLISH CEILING BELOW JOIST AND PROVIDE ASBESTOS ABATEMENT. CONTRACTOR TO SUPPLY AND INSTALL NEW CEILING (SEE DWG. S01)

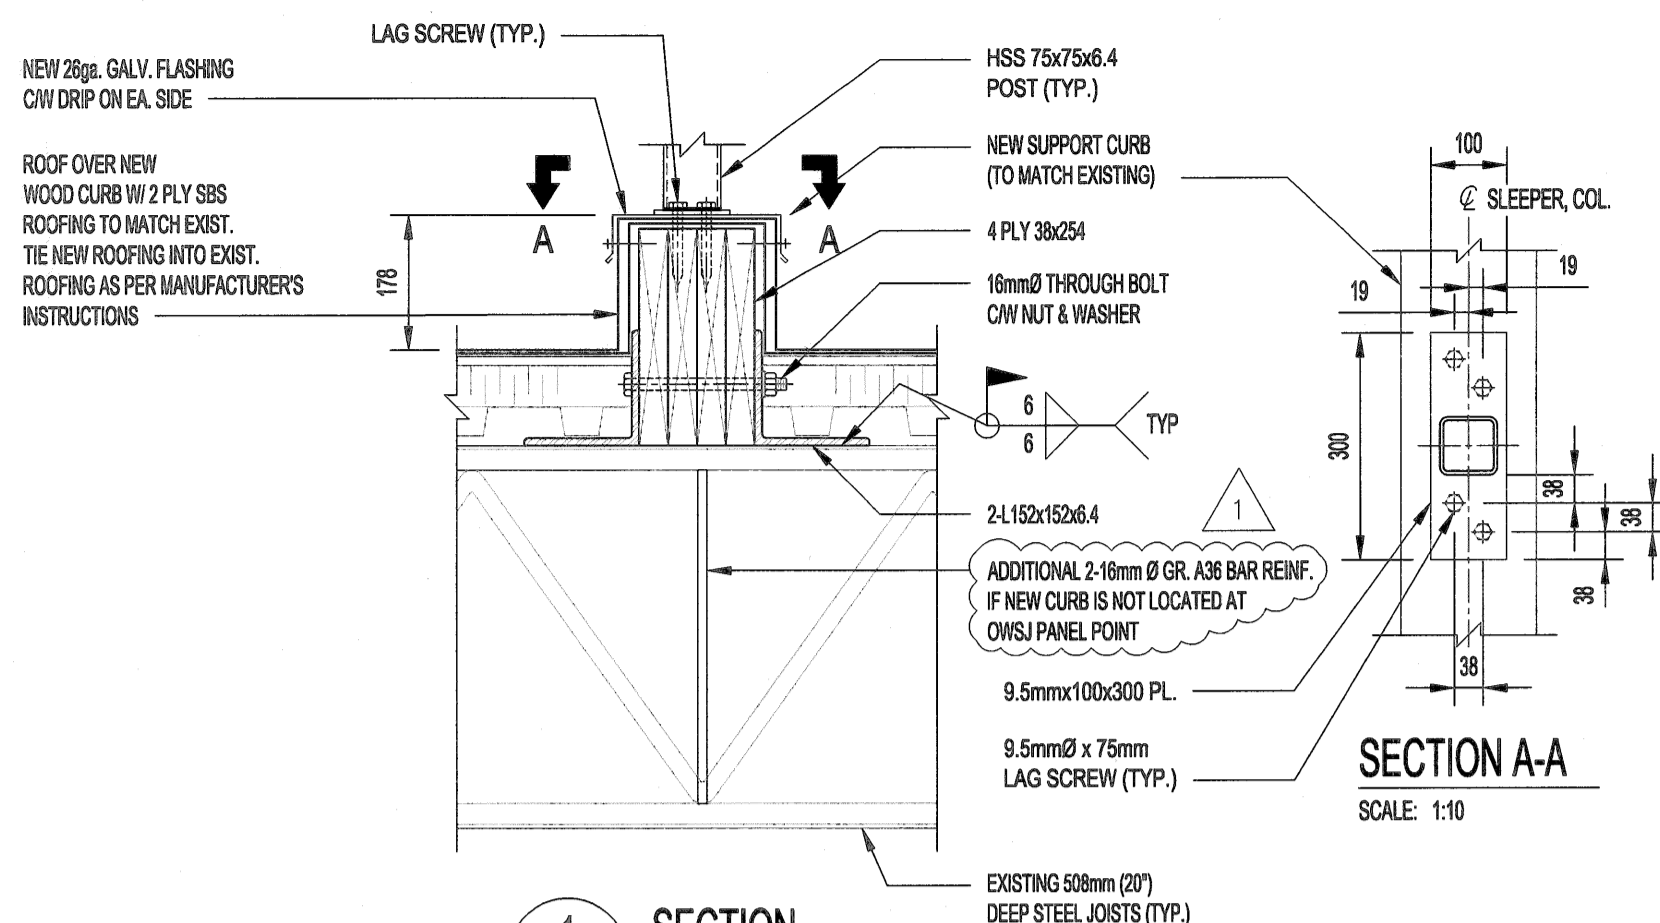


SECTION A-A

SCALE: 1:10


SECTION 1 S01

SCALE: 1:10

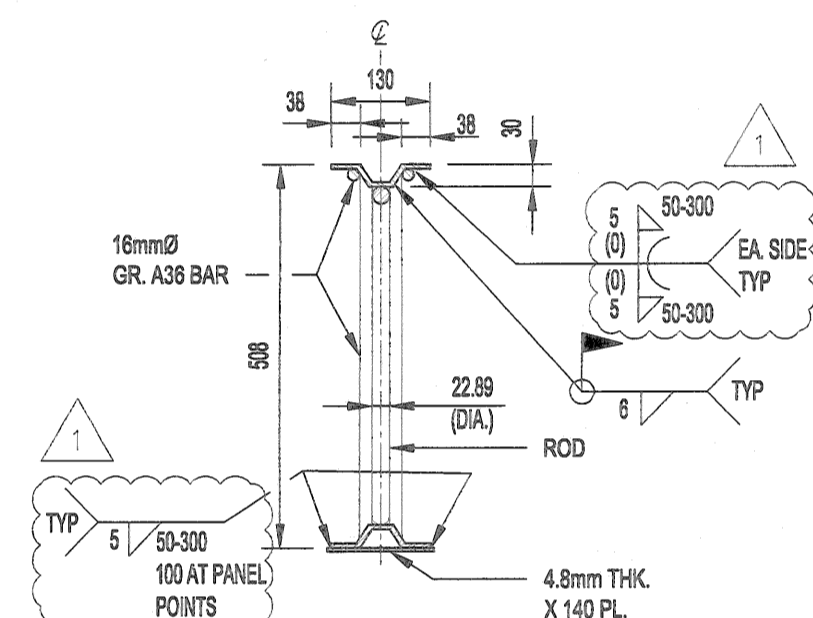


SECTION C-C @ PANEL POINTS

SCALE: 1:10

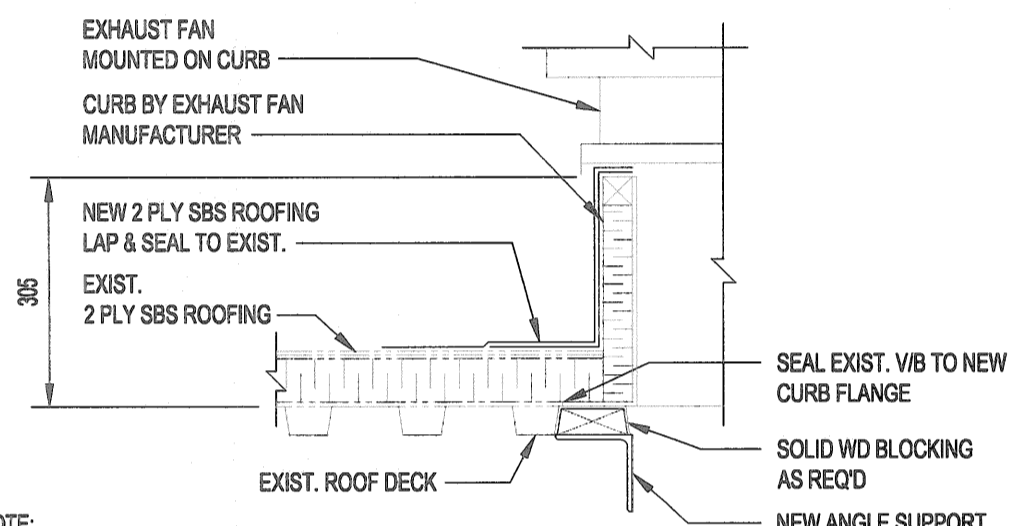


NEW EXHAUST FAN PENETRATION DETAIL

SCALE: 1:10

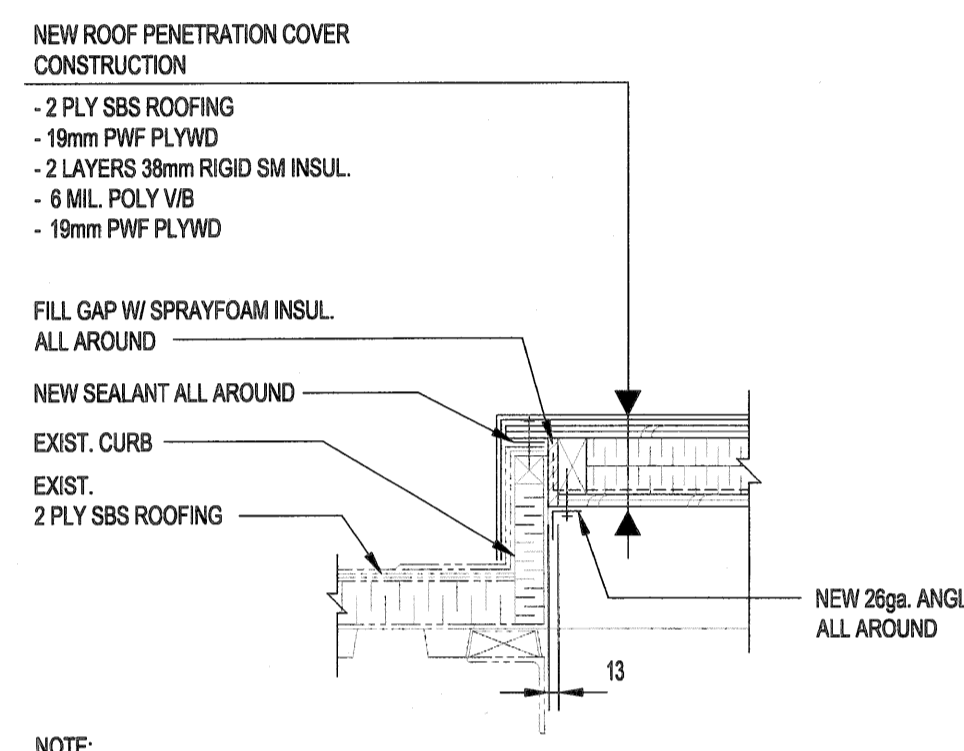


EXISTING EXHAUST FAN PENETRATION SEALING DETAIL

SCALE: 1:10

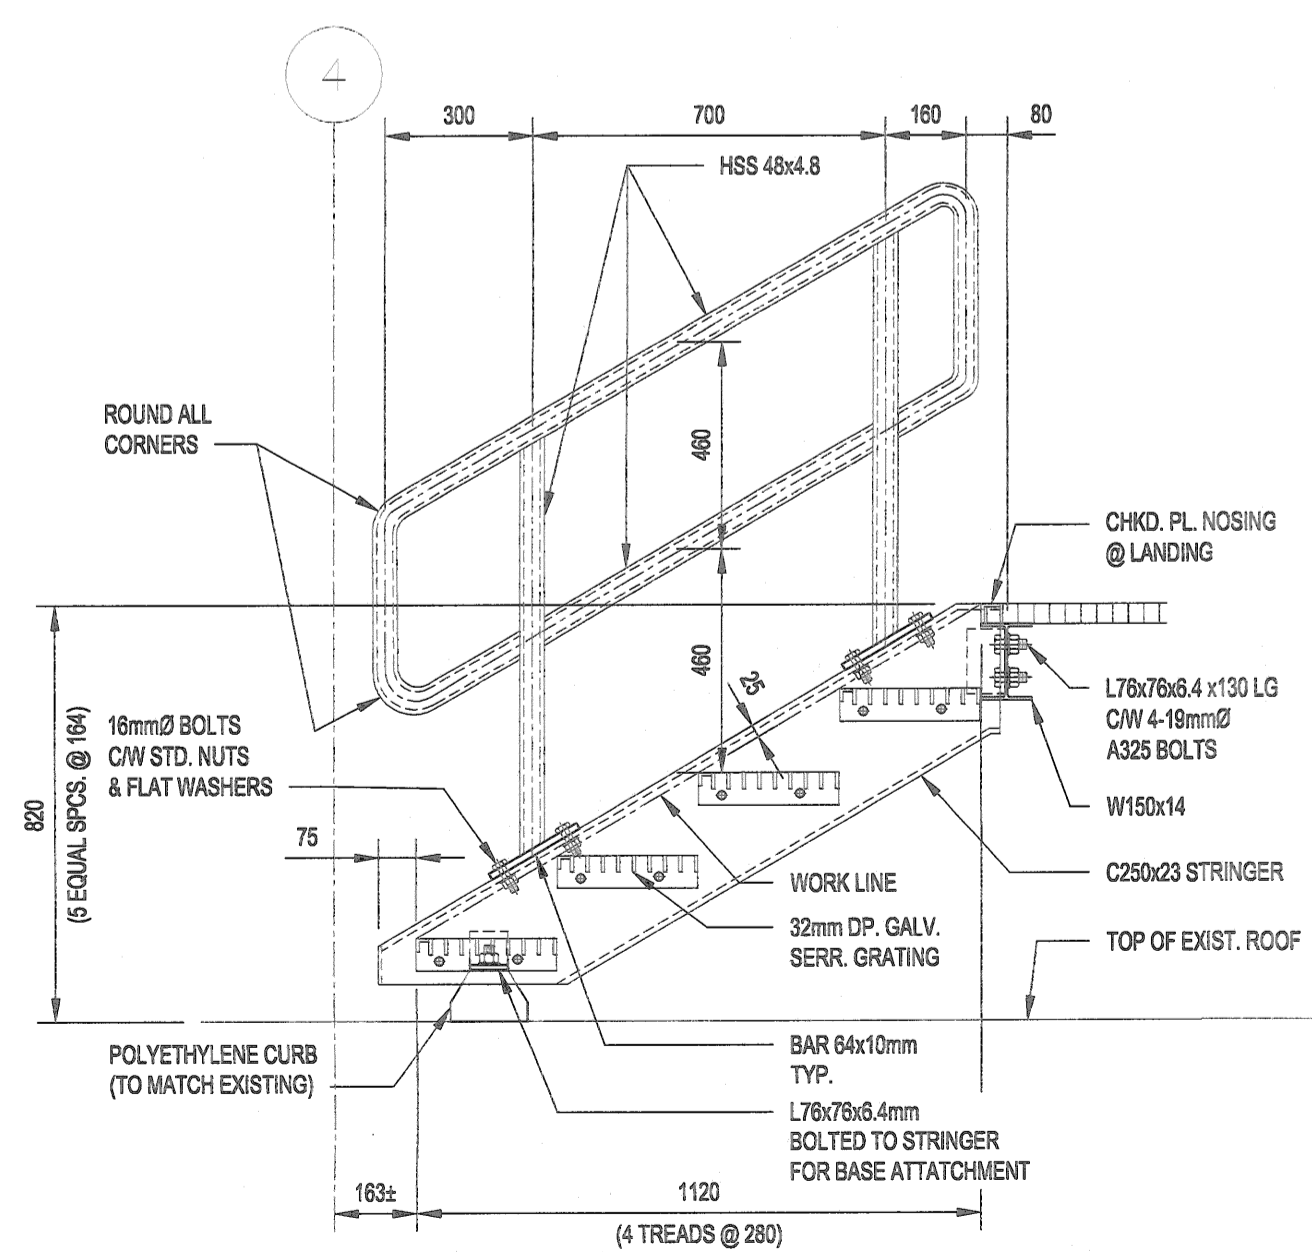

SECTION 2 S01

SCALE: 1:15

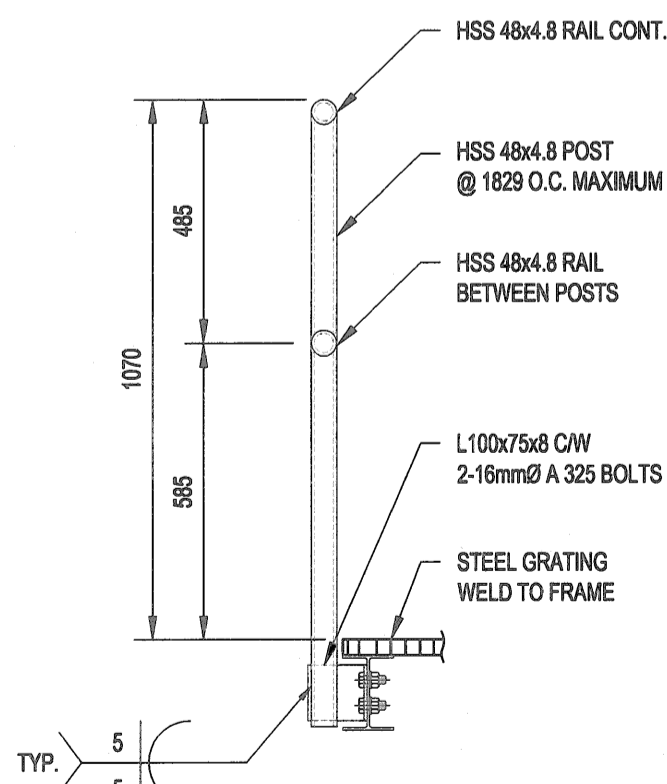

TYPICAL GUARDRAIL DETAIL

SCALE: 1:15

NOTES:

THESE DRAWINGS SHALL NOT BE SCALED.

THE CONTRACTOR SHALL VISIT THE SITE AND SATISFY ONESELF ALL DIMENSIONS, DATUM, AND DETAILED INFORMATION SHOWN ARE CORRECT.

THE CONTRACTOR IS TO REVIEW AND COORDINATE ALL ARCHITECTURAL, MECHANICAL, ELECTRICAL AND STRUCTURAL DRAWINGS FOR ADDITIONAL OPENINGS THROUGH FLOORS, WALLS, AND CEILINGS FOR DUCT, PIPE & ELECTRICAL RISERS AND ALL OPENINGS NOT SHOWN ON DRAWINGS.

ALL OPENINGS THROUGH THE FIRE SEPARATIONS AS A RESULT OF THE WORK OF THIS CONTRACT ARE TO BE FIRE STOPPED AND SEALED WITH UL-C APPROVED FIRE STOPPING TO MAINTAIN THE INTEGRITY OF THE FIRE SEPARATION, AND PROVIDE AIR-SMOKE-TIGHT BARRIER.

ALL PRODUCTS AND MATERIALS TO BE USED AND INSTALLED SHALL CONFORM WITH MANUFACTURER'S SPECIFICATIONS & APPLICABLE CODES.

THE CONTRACTOR SHALL BE RESPONSIBLE TO PATCH AND MAKE GOOD ALL EXISTING CONSTRUCTION AFFECTED BY THE REMOVAL OF ALL ITEMS FORMING THE PART OF THE RENOVATION WORK.

WHERE NEW FLOORING AND BASE IS TO BE INSTALLED IN EXISTING AREAS (REFER TO FLOOR PLAN AND ROOM SCHEDULE) THE EXISTING FLOORING SURFACE AND BASE MUST BE REMOVED, UNLESS OTHERWISE NOTED. ALL FLOOR SURFACES SHALL BE PREPARED IN ACCORDANCE TO MANUFACTURER'S RECOMMENDATIONS FOR INSTALLATION OF NEW FLOOR.

WHERE PAINTING OF EXISTING WALLS IS INDICATED ON THE ROOM SCHEDULE, THESE WALLS MUST BE CLEANED OF ANY EXISTING WALL COVERING, PATCHED & PREPARED TO ACCEPT NEW MATERIAL, UNLESS OTHERWISE NOTED.

LEGEND:

(E) EXISTING

No.	REVISION/DESCRIPTION	BY	DATE
1	RE-ISSUED FOR TENDER	RC	19.08.12
0	ISSUED FOR TENDER	RC	19.08.15

SEAL



DATE	DRAWN	CHECKED	DESIGNED	APPROVED
19.07.25	FBV	RC	MMF	PS

THE CITY OF WINNIPEG  
PLANNING, PROPERTY AND  
DEVELOPMENT DEPARTMENT  
MUNICIPAL ACCOMMODATIONS DIVISION  
3-65 GARRY STREET, R3C 4K4

PROJECT  
ROOFTOP HEAT RECOVERY  
VENTILATOR REPLACEMENT  
BONIVITAL POOL  
1215 ARCHIBALD STREET

SHEET TITLE  
STRUCTURAL  
SECTIONS & DETAILS

SCALE	PROJECT No:	SHEET No:
AS SHOWN	19-0107-007	S02

