

**1 MAIN FLOOR PLAN - ELECTRICAL - DEMOLITION**  
E1.0 SCALE: 1:300

**GENERAL NOTES**


- A. ELECTRICAL SUBCONTRACTOR TO VISIT SITE DURING BID AND VERIFY ALL EXISTING SERVICES ON SITE PRIOR TO SUBMITTING BID. REPORT ANY DISCREPANCIES TO CONTRACT ADMINISTRATOR DURING BID PERIOD.
- B. FOR ALL EXISTING ELECTRICAL DEVICES, EQUIPMENT, ETC. THAT ARE TO BE REMOVED, REMOVE EXISTING CONDUIT, WIRING, CONTROL PANEL, MOTOR STARTER, ETC. BACK TO SOURCE UNLESS OTHERWISE NOTED. TURN BREAKER OFF, MARK AS SPARE, UPDATE PANEL DIRECTORY AND LABELLING, FOR CONDUITS EMBEDDED IN FLOOR SLAB, REMOVE WIRING, CUT CONDUIT AT FLOOR LEVEL AND SEAL CONDUIT.
- C. EXISTING EQUIPMENT TO BE OFFERED TO THE CITY UPON REMOVAL. DISPOSE OF EQUIPMENT UPON THE CITY'S REQUEST.
- D. COORDINATE WITH THE CITY PRIOR TO SHUT-DOWN OR REMOVAL OF EQUIPMENT.
- E. REMOVE ANY ABANDONED EQUIPMENT AND SERVICES WITHIN AREA OF WORK TO ALLOW INSTALLATION OF NEW EQUIPMENT.
- F. THIS BUILDING MAY CONTAIN ASBESTOS. REFER TO FRONT END SPECIFICATIONS FOR FURTHER INFORMATION.
- G. ELECTRICAL SUBCONTRACTOR TO VERIFY ALL EXISTING CIRCUITING ON SITE PRIOR TO DISCONNECTION OF LOADS.

**DEMOLITION KEY NOTES**

- 1. REMOVE CONTROL STATION FOR HOIST, REMOVE ALL ASSOCIATED WIRING/CONDUIT BACK TO SOURCE.
- 2. REMOVE PUMP STARTER AND DISCONNECT AND ALL ASSOCIATED WIRING/CONDUIT BACK TO SOURCE.
- 3. DISCONNECT PUMP, REMOVE WIRING/CONDUIT BACK TO SOURCE.
- 4. FED FROM CDP PP-JJ, SERVES HOIST #1.
- 5. FED FROM CDP PP-JJ, SERVES HOISTS #2-12.
- 6. FED FROM CDP PP-JJ, SERVES HOISTS #19-27.
- 7. FED FROM CDP PP-UU, SERVES HOISTS #13-18.
- 8. FED FROM CDP PP-UU, SERVES HOISTS #28-39.
- 9. EQUIPMENT TO REMAIN.

ELECTRICAL SYMBOL LEGEND	
	CONTROL STATION
	DISCONNECT
	MOTOR
	MAGNETIC MOTOR STARTER
	MOLDED CASE CIRCUIT BREAKER
	STAR DELTA TRANSFORMER
	LSI ADJUSTABLE BREAKER

\* PLEASE NOTE \*  
ALL EQUIPMENT SHOWN "FADED BACK" IS EXISTING TO REMAIN UNLESS OTHERWISE NOTED.  
ALL EQUIPMENT SHOWN "DASHED" IS EXISTING TO BE DEMOLISHED.  
ALL EQUIPMENT SHOWN "BOLD" IS NEW CONSTRUCTION.

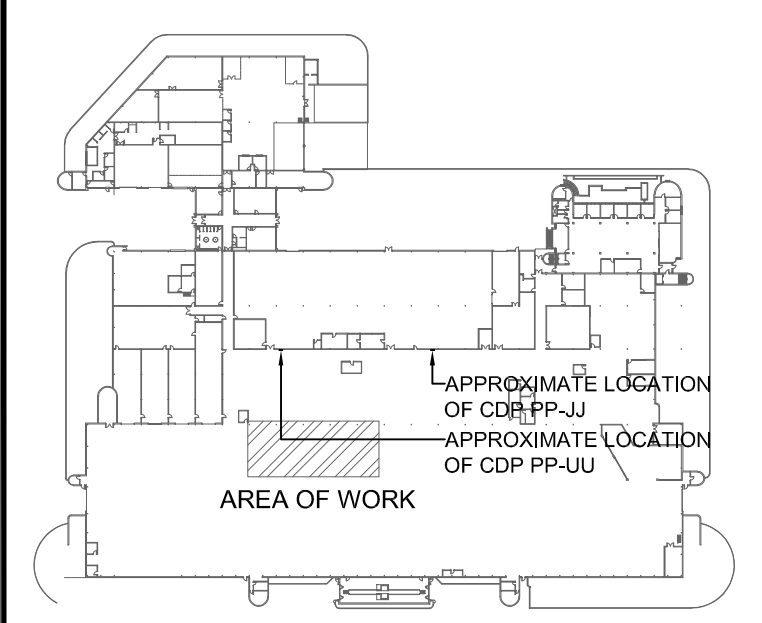

**KEYPLAN**  
SCALE: NTS

The General Contractor shall check & verify all dimensions and report any errors or omissions to the designers.

No.	Date	Issue/Revision	By
1	24/08/19	ISSUED FOR CONSTRUCTION	VEK
0	19/08/19	ISSUED FOR BID	VEK



Consultant

770 Bradford Street  
Winnipeg, Canada  
T 204 775 0291  
SMSeng.com  
18-435-01

300-275 Carlton Street  
Winnipeg, Manitoba R3C 5R6  
T 204-943-7501  
F 204-943-7507

**Crosier Kilgour & Partners Ltd.**  
CONSULTING STRUCTURAL ENGINEERS

Project  
**WINNIPEG TRANSIT GARAGE BUILDING**  
HOIST REPLACEMENT  
421 OSBORNE STREET  
WINNIPEG, MANITOBA

Sheet Title  
**MAIN FLOOR PLAN - ELECTRICAL - DEMOLITION**

File	2018-1170	Date	2019-06-10
Design	VEK	Drawn	KAM

Revision	Sheet No.
<b>1</b>	<b>E1.0</b>