




KEY PLAN
SCALE: NTS

NOTES:
 THESE DRAWINGS SHALL NOT BE SCALED.
 THE CONTRACTOR SHALL VISIT THE SITE AND SATISFY ONESELF ALL DIMENSIONS, DATUM, AND DETAILED INFORMATION SHOWN ARE CORRECT.
 THE CONTRACTOR IS TO REVIEW AND COORDINATE ALL ARCHITECTURAL, MECHANICAL, ELECTRICAL AND STRUCTURAL DRAWINGS FOR ADDITIONAL OPENINGS THROUGH FLOORS, WALLS, AND CEILINGS FOR DUCT, PIPE & ELECTRICAL RISERS AND ALL OPENINGS NOT SHOWN ON DRAWINGS.
 ALL OPENINGS THROUGH FIRE ASSEMBLIES ARE TO BE FIRE STOPPED AND SEALED WITH ULC APPROVED FIRE STOPPING TO MAINTAIN THE INTEGRITY OF THE FIRE SEPARATION, AND PROVIDE A SMOKE-TIGHT BARRIER.
 ALL PRODUCTS AND MATERIALS TO BE USED AND INSTALLED SHALL CONFORM WITH MANUFACTURER'S SPECIFICATIONS & APPLICABLE CODES.
 THE CONTRACTOR SHALL BE RESPONSIBLE TO PATCH AND MAKE GOOD ALL EXISTING CONSTRUCTION AFFECTED BY THE REMOVAL OF ALL ITEMS FORMING THE PART OF THE RENOVATION WORK.
 PROVIDE AND INSTALL TREATED WOOD SLEEPERS (4"x4") AND FLASHING FOR EQUIPMENT INSTALLED ON ROOF

MECHANICAL LEGEND	
	EXISTING CONSTRUCTION TO REMAIN
	TO BE DEMOLISHED
	NEW CONSTRUCTION
	NATURAL GAS LINE
	THERMOSTAT
	BALANCE DAMPER
	GATE VALVE
	GAS PRESSURE REGULATOR
	REDUCER
	EXTERNALLY INSULATED DUCTWORK
	ACOUSTICALLY INSULATED DUCTWORK
	SUPPLY AIR GRILLE
	RETURN AIR GRILLE
	SUPPLY AIR DUCT UP/DOWN
	RETURN AIR DUCT UP/DOWN
	EQUIPMENT DESIGNATION
	GRILLE TYPE (SEE GRILLE SCHEDULE)
	SIZE
	CFM / RIA

MECHANICAL DRAWING LIST	
SHEET No:	SHEET TITLE
M1	KEY PLAN, MECHANICAL LEGEND AND DRAWING LIST GYM ROOF / UPPER GYM FLOOR PLAN - MECHANICAL DEMOLITION
M2	GYM ROOF / UPPER GYM FLOOR PLAN - MECHANICAL RENOVATION AND SCHEDULE
M3	MECHANICAL SPECIFICATIONS

No.	REVISION/DESCRIPTION	BY	DATE
1	RE-ISSUED FOR CONSTRUCTION (NO CHANGE)	EAG	DEC 11 2020
0	ISSUED FOR CONSTRUCTION	EAG	NOV 12 2020

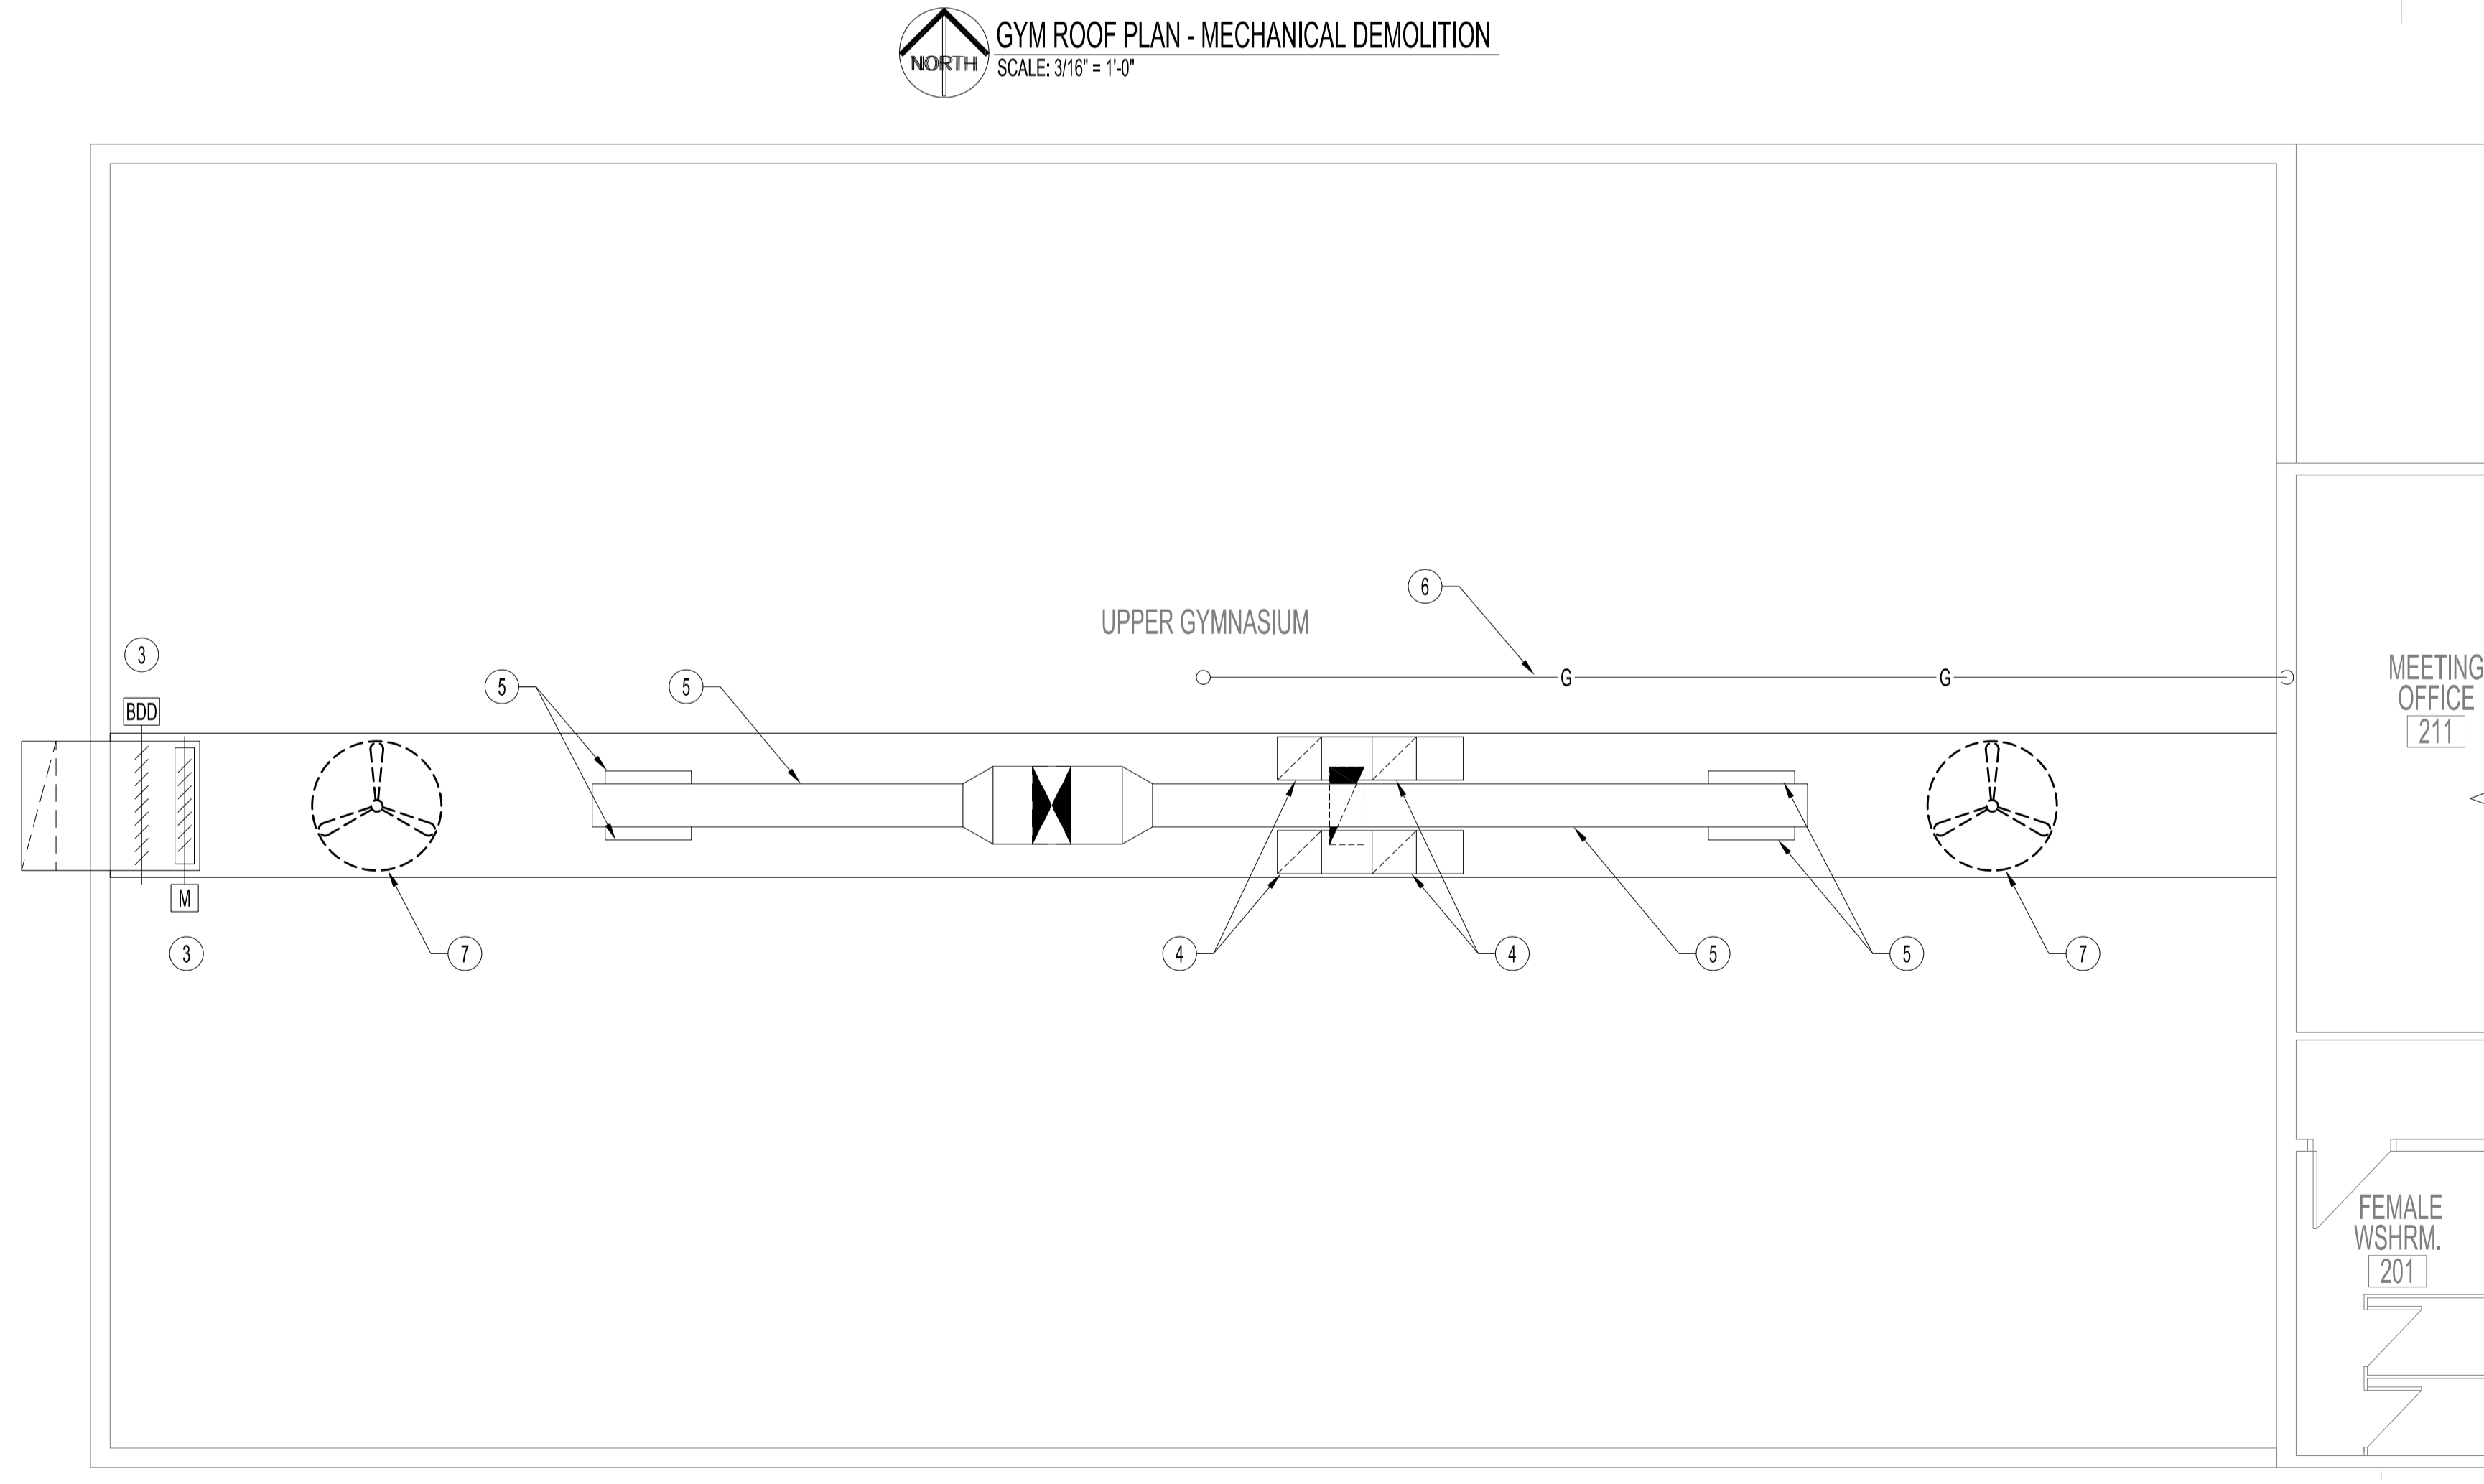

GYM ROOF PLAN - MECHANICAL DEMOLITION
SCALE: 3/16" = 1'-0"

UPPER GYM FLOOR PLAN - MECHANICAL DEMOLITION
SCALE: 3/16" = 1'-0"

MECHANICAL DEMOLITION NOTES:

- DISCONNECT AND REMOVE EXISTING CONDENSING UNIT AND ASSOCIATED REFRIGERANT PIPES ON THE ROOFTOP.
- DISCONNECT AND REMOVE EXISTING ROOFTOP UNIT ON THE ROOFTOP. TEMPORARILY CAP OFF DUCT OPENINGS.
- EXISTING MOTORIZED DAMPER AND BACKDRAFT DAMPER TO REMAIN.
- EXISTING RETURN AIR DUCT AND GRILLES TO REMAIN.
- EXISTING SUPPLY AIR DUCT AND DIFFUSERS TO REMAIN.
- EXISTING 1 1/2" GAS LINE IN ATTIC SPACE TO REMAIN.
- DISCONNECT AND REMOVE EXISTING CEILING FAN.



DRAWN	EAG	CHECKED	DESIGNED	XYW	APPROVED
DATE	2020.12.11	USER	APPROVAL		

THE CITY OF WINNIPEG
 PLANNING, PROPERTY AND
 DEVELOPMENT DEPARTMENT
 MUNICIPAL ACCOMMODATIONS DIVISION
 3-65 GARRY STREET, R3C 4K4

PROJECT
**MAGNUS ELIASON RECREATION CENTRE
 ROOFTOP UNIT REPLACEMENT**

430 LANGSIDE ST.
 SHEET TITLE

**GYM ROOF / UPPER GYM FLOOR PLAN
 MECHANICAL DEMOLITION**

SCALE	PROJECT No:	SHEET No:
AS SHOWN	2019-116	M1-R1