


PARTIAL MAIN FLOOR PLAN - MECHANICAL RENOVATION
SCALE: 1/4" = 1'-0"

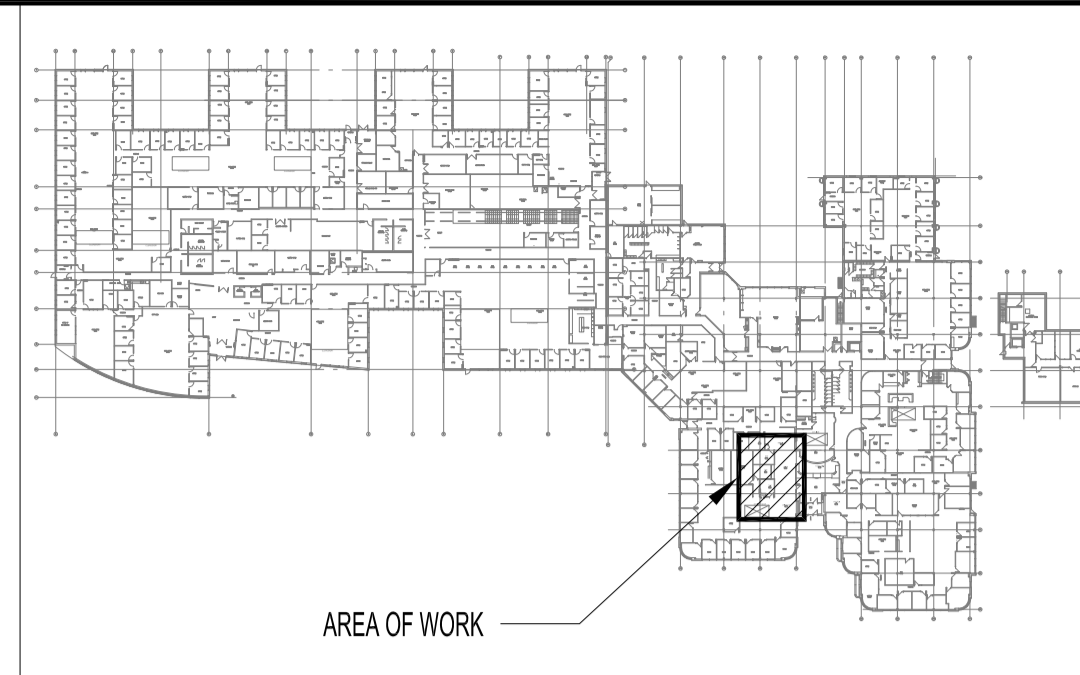

KEY PLAN
SCALE: NTS

MECHANICAL RENOVATION NOTES:

- 1 NEW DDC THERMOSTAT.
- 2 NEW SUPPLY AIR DIFFUSER.
- 3 NEW RETURN AIR GRILLE.
- 4 NEW VAV BOX.
- 5 RELOCATED THERMOSTAT.
- 6 RELOCATED SUPPLY AIR DIFFUSER.

NOTES:
 THESE DRAWINGS SHALL NOT BE SCALED.
 THIS DRAWING IS DIAGRAMMATIC ONLY. CONTRACTOR TO COORDINATE EXACT LOCATIONS OF AND ROUTING ON SITE WITH ALL NEW AND EXISTING SYSTEM.
 THE CONTRACTOR SHALL VISIT THE SITE AND SATISFY ONESELF ALL DIMENSIONS, DATUM, AND DETAILED INFORMATION SHOWN ARE CORRECT.
 THE CONTRACTOR IS TO REVIEW AND COORDINATE ALL ARCHITECTURAL, MECHANICAL, ELECTRICAL AND STRUCTURAL DRAWINGS FOR ADDITIONAL OPENINGS THROUGH FLOORS, WALLS, AND CEILINGS FOR DUCT, PIPE & ELECTRICAL RISERS AND ALL OPENINGS NOT SHOWN ON DRAWINGS.
 ALL OPENINGS THROUGH FIRE ASSEMBLIES ARE TO BE FIRE STOPPED AND SEALED WITH ULC APPROVED FIRE STOPPING TO MAINTAIN THE INTEGRITY OF THE FIRE SEPARATION, AND PROVIDE A SMOKE-TIGHT BARRIER.
 ALL PRODUCTS AND MATERIALS TO BE USED AND INSTALLED SHALL CONFORM WITH MANUFACTURER'S SPECIFICATIONS & APPLICABLE CODES.
 THE CONTRACTOR SHALL BE RESPONSIBLE TO PATCH AND MAKE GOOD ALL EXISTING CONSTRUCTION AFFECTED BY THE REMOVAL OF ALL ITEMS FORMING THE PART OF THE RENOVATION WORK.
 ALL MECHANICAL DEMOLITION WORK SHALL BE PERFORMED BY QUALIFIED MECHANICAL CONTRACTOR.
 ELECTRICAL WIRING SHALL BE PERFORMED BY A QUALIFIED ELECTRICAL SUBTRADE.

No.	REVISION/DESCRIPTION	BY	DATE
0	ISSUED FOR CONSTRUCTION	EAG	FEB 12 2021



DRAWN	DATE	CHECKED	DESIGNED	APPROVED
EAG	2020.11.23	USER	XYW	APPROVAL

THE CITY OF WINNIPEG
 PLANNING, PROPERTY AND
 DEVELOPMENT DEPARTMENT
 MUNICIPAL ACCOMMODATIONS DIVISION
 3-65 GARRY STREET, R3C 4K4

PROJECT
**PUBLIC WORKS DEPARTMENT
 SECURITY AND ACCESSIBILITY UPGRADES**

1155 PACIFIC AVENUE TENDER No: 139-2021
 SHEET TITLE

**PARTIAL MAIN FLOOR PLAN
 MECHANICAL RENOVATION**

SCALE	PROJECT No:	SHEET No:
AS SHOWN	2019-032	M2