


KEY PLAN

MAIN FLOOR PLAN NOTES

- 1 NEW FLOORING. SEE DRAWING A4 FOR FLOORING DETAILS.
- 2 NEW MILLWORK SEATING WITH BOOK STORAGE. SEE DRAWING A6 FOR DETAILS.
- 3 EXISTING CONCRETE COLUMN TO BE WRAPPED IN WOOD VENEER. DETAIL OF WRAP TO MATCH EXISTING WOOD MAPLE HANGING PENDANTS. NEW HANGING WOOD PANELS TO BE INSTALLED AT THE TOP OF CONCRETE COLUMN. SEE DRAWING A5 FOR COLUMN AND PANEL DETAILS.
- 4 NEW MAPLE WOOD PANELS TO WRAP ALL SIDES OF THE ELECTRICAL ROOM AND STAIR NO. 3. SEE DRAWING A7 FOR ELEVATIONS AND MILLWORK DETAILS.
- 5 LARGE CURVED MAPLE WOOD BOOK SHELF. 2 TOTAL REQUIRED. SEE DRAWING A6 FOR MILLWORK DETAILS.
- 6 SMALL CURVED MAPLE WOOD BOOK SHELF. 3 TOTAL REQUIRED. SEE DRAWING A6 FOR MILLWORK DETAILS.
- 7 NEW WOOD SCREEN. SEE A7 FOR MILLWORK DETAILS.

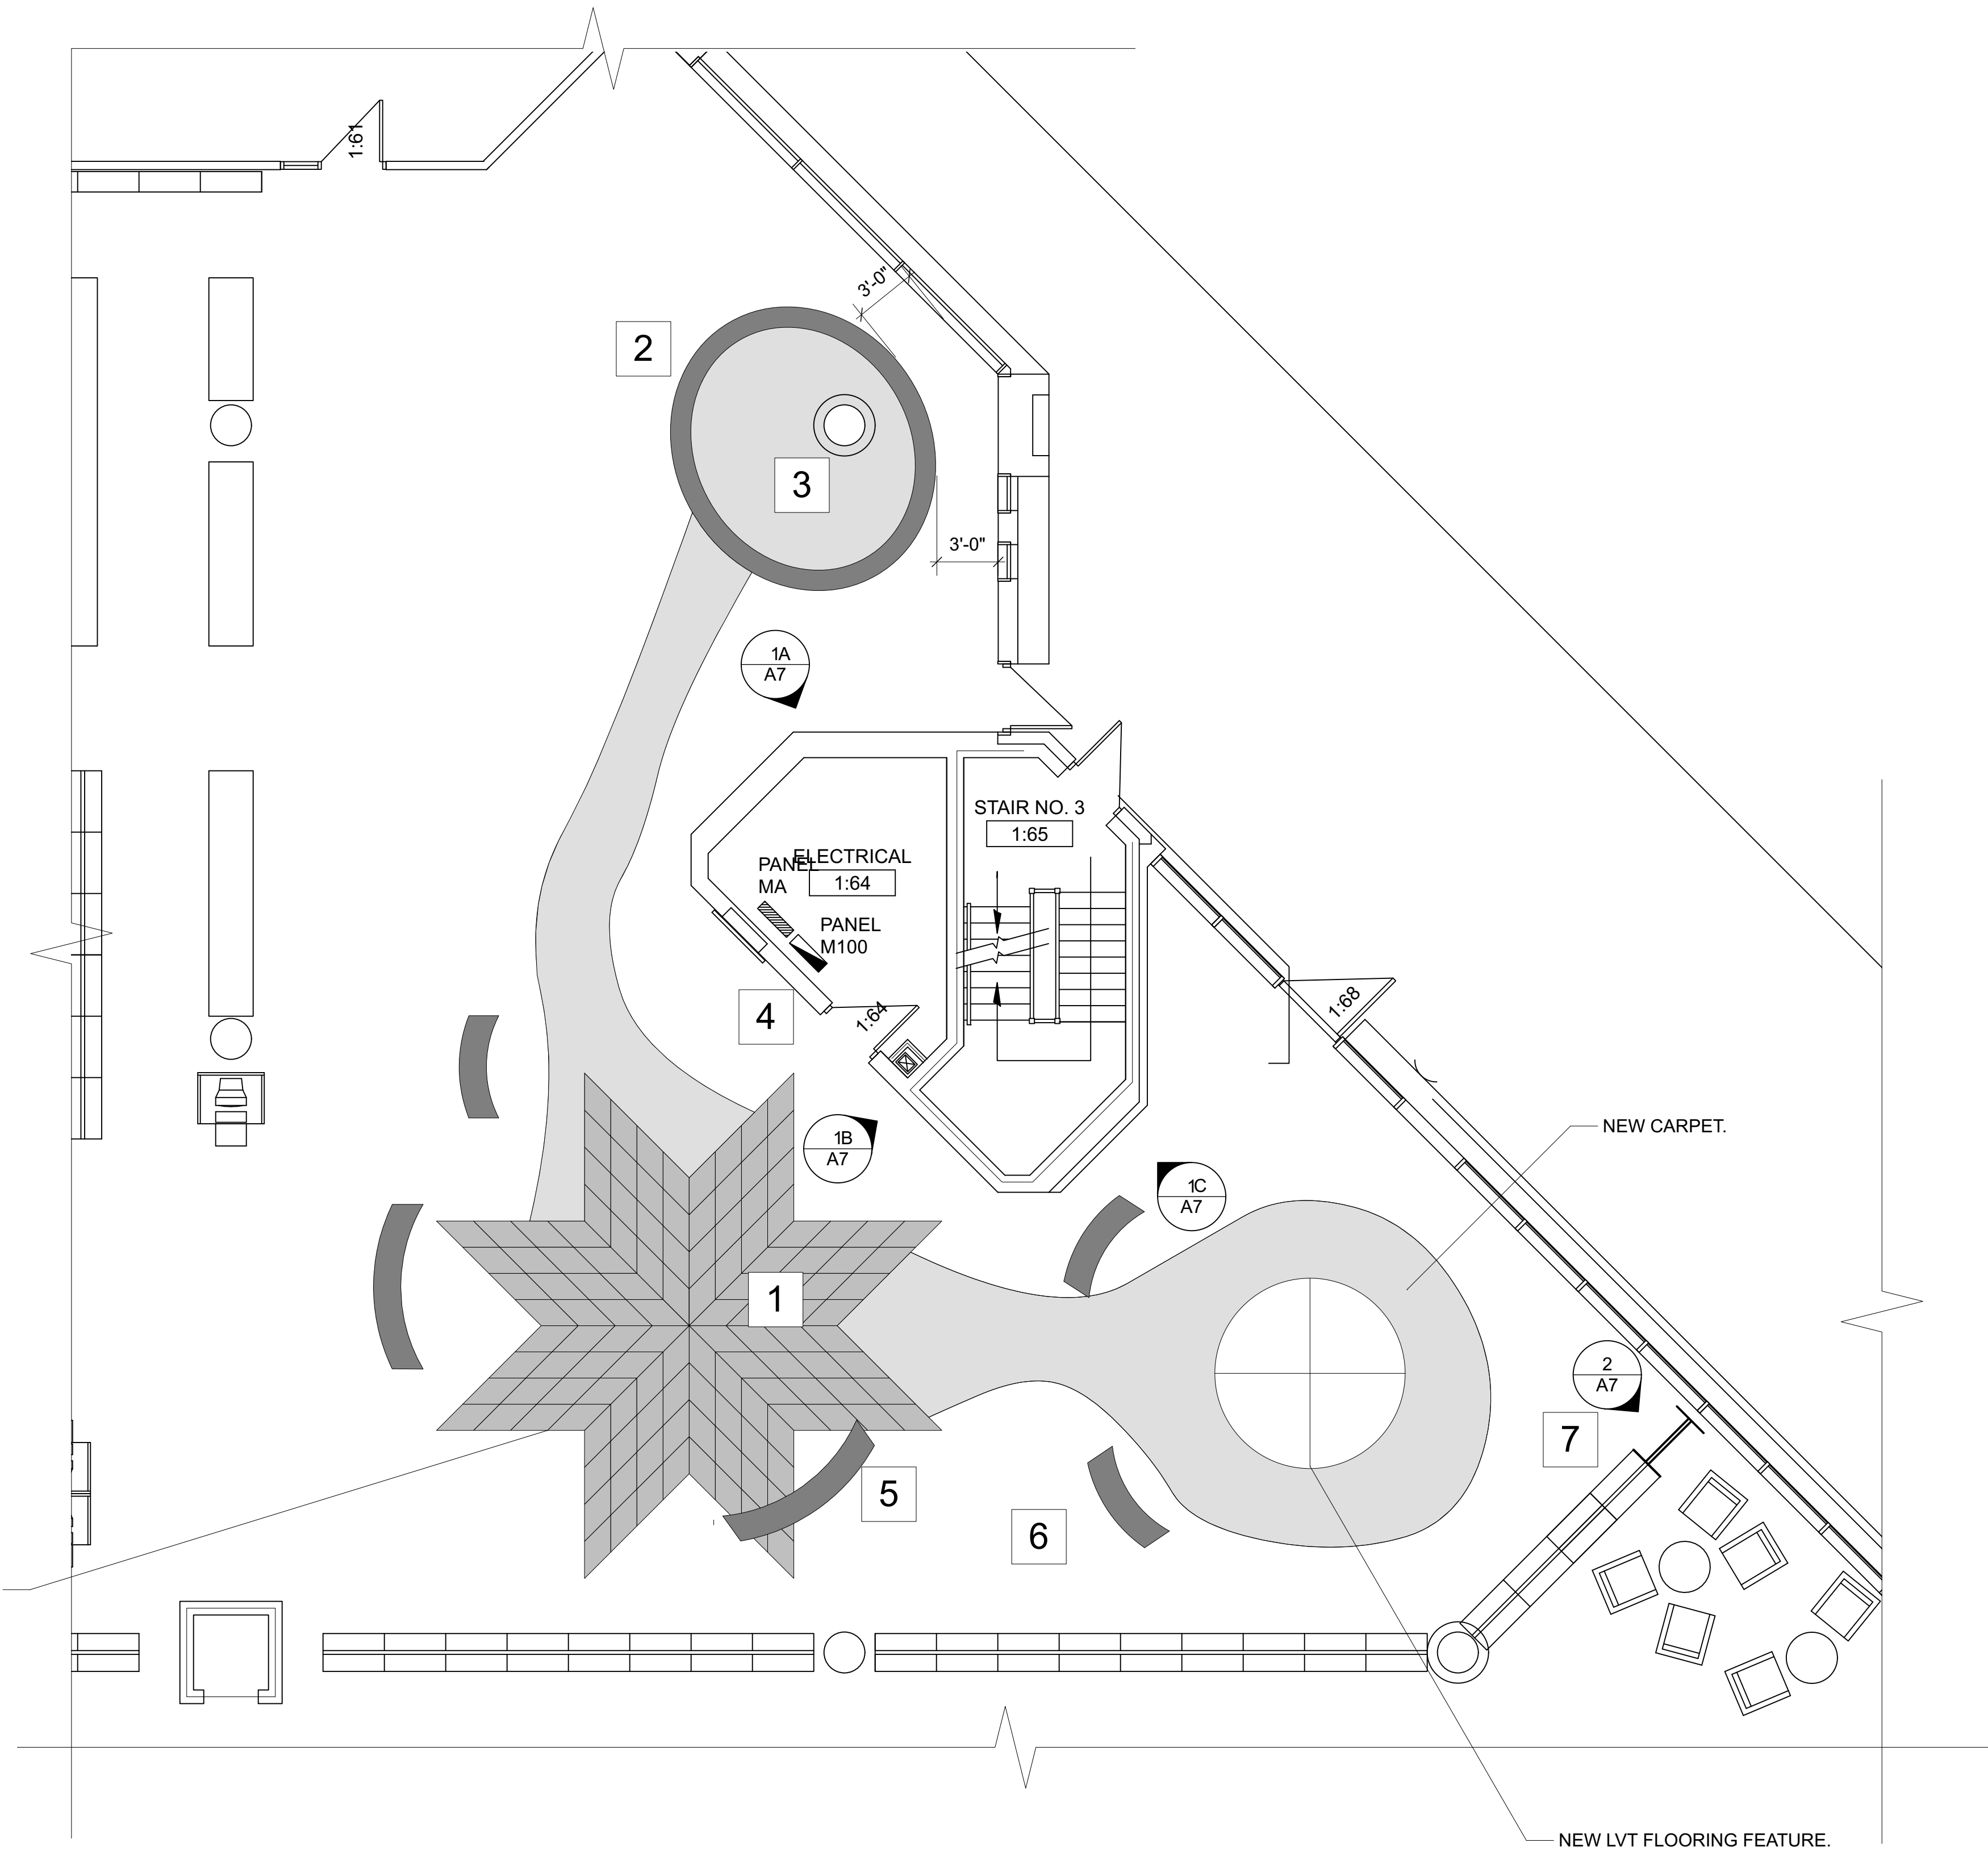

1 PROPOSED PARTIAL MAIN FLOOR PLAN
Scale: 3/16" = 1'0"

GENERAL NOTES

- 1. ALL DIMENSIONS TO BE VERIFIED ON SITE PRIOR TO CONSTRUCTION. ANY DISCREPANCIES PLEASE NOTIFY CONTRACT ADMINISTRATOR.
- 2. GENERAL CONTRACTOR TO COMPLY WITH ALL LOCAL, PROVINCIAL, AND FEDERAL CODES.
- 3. ALL NEW MATERIALS TO BE INSTALLED IN ACCORDANCE WITH MANUFACTURER'S RECOMMENDATIONS AND SPECIFICATIONS.
- 4. CONFIRM ALL EQUIPMENT ELECTRICAL REQUIREMENTS WITH CONTRACT ADMINISTRATOR.

0 ISSUED FOR TENDER 11/23/2021 DS



PROJECT TITLE
Refurbishment of the Children's Area - Millennium Library
Tender No.: 836 - 2021
CLIENT
Winnipeg Planning, Property and Development
4th floor - 185 King Street
Winnipeg, Manitoba
R3B 1J1

LOCATION
251 Donald Street
Winnipeg, Manitoba
R3C 3P5

DRAWING TITLE
MAIN FLOOR PLAN

DATE
2021-11-23

DRAWN BY
WOVEN COLLABORATIVE