



KEY PLAN

**REFLECTED CEILING PLAN NOTES**

- 1 NEW HANGING WOOD PANELS. FINAL HEIGHT LOCATIONS FOR EACH PANEL TO BE DETERMINED ON-SITE DURING INSTALLATION WITH CLIENT AND DESIGN CONSULTANTS. HANGING WIRE HARDWARD TO MATCH EXISTING HANGING MAPLE PENDANTS. SEE DRAWING A5 FOR MILLWORK DETAILS.
- 2 EXISTING HANGING MAPLE WOOD PENDANTS. 4 TOTAL. NEW MILLWORK TO MATCH THE PENDANT FINSHES. USE SIMILAR HANGING HARDWARE FOR NEW TREE CANOPY PANELS.

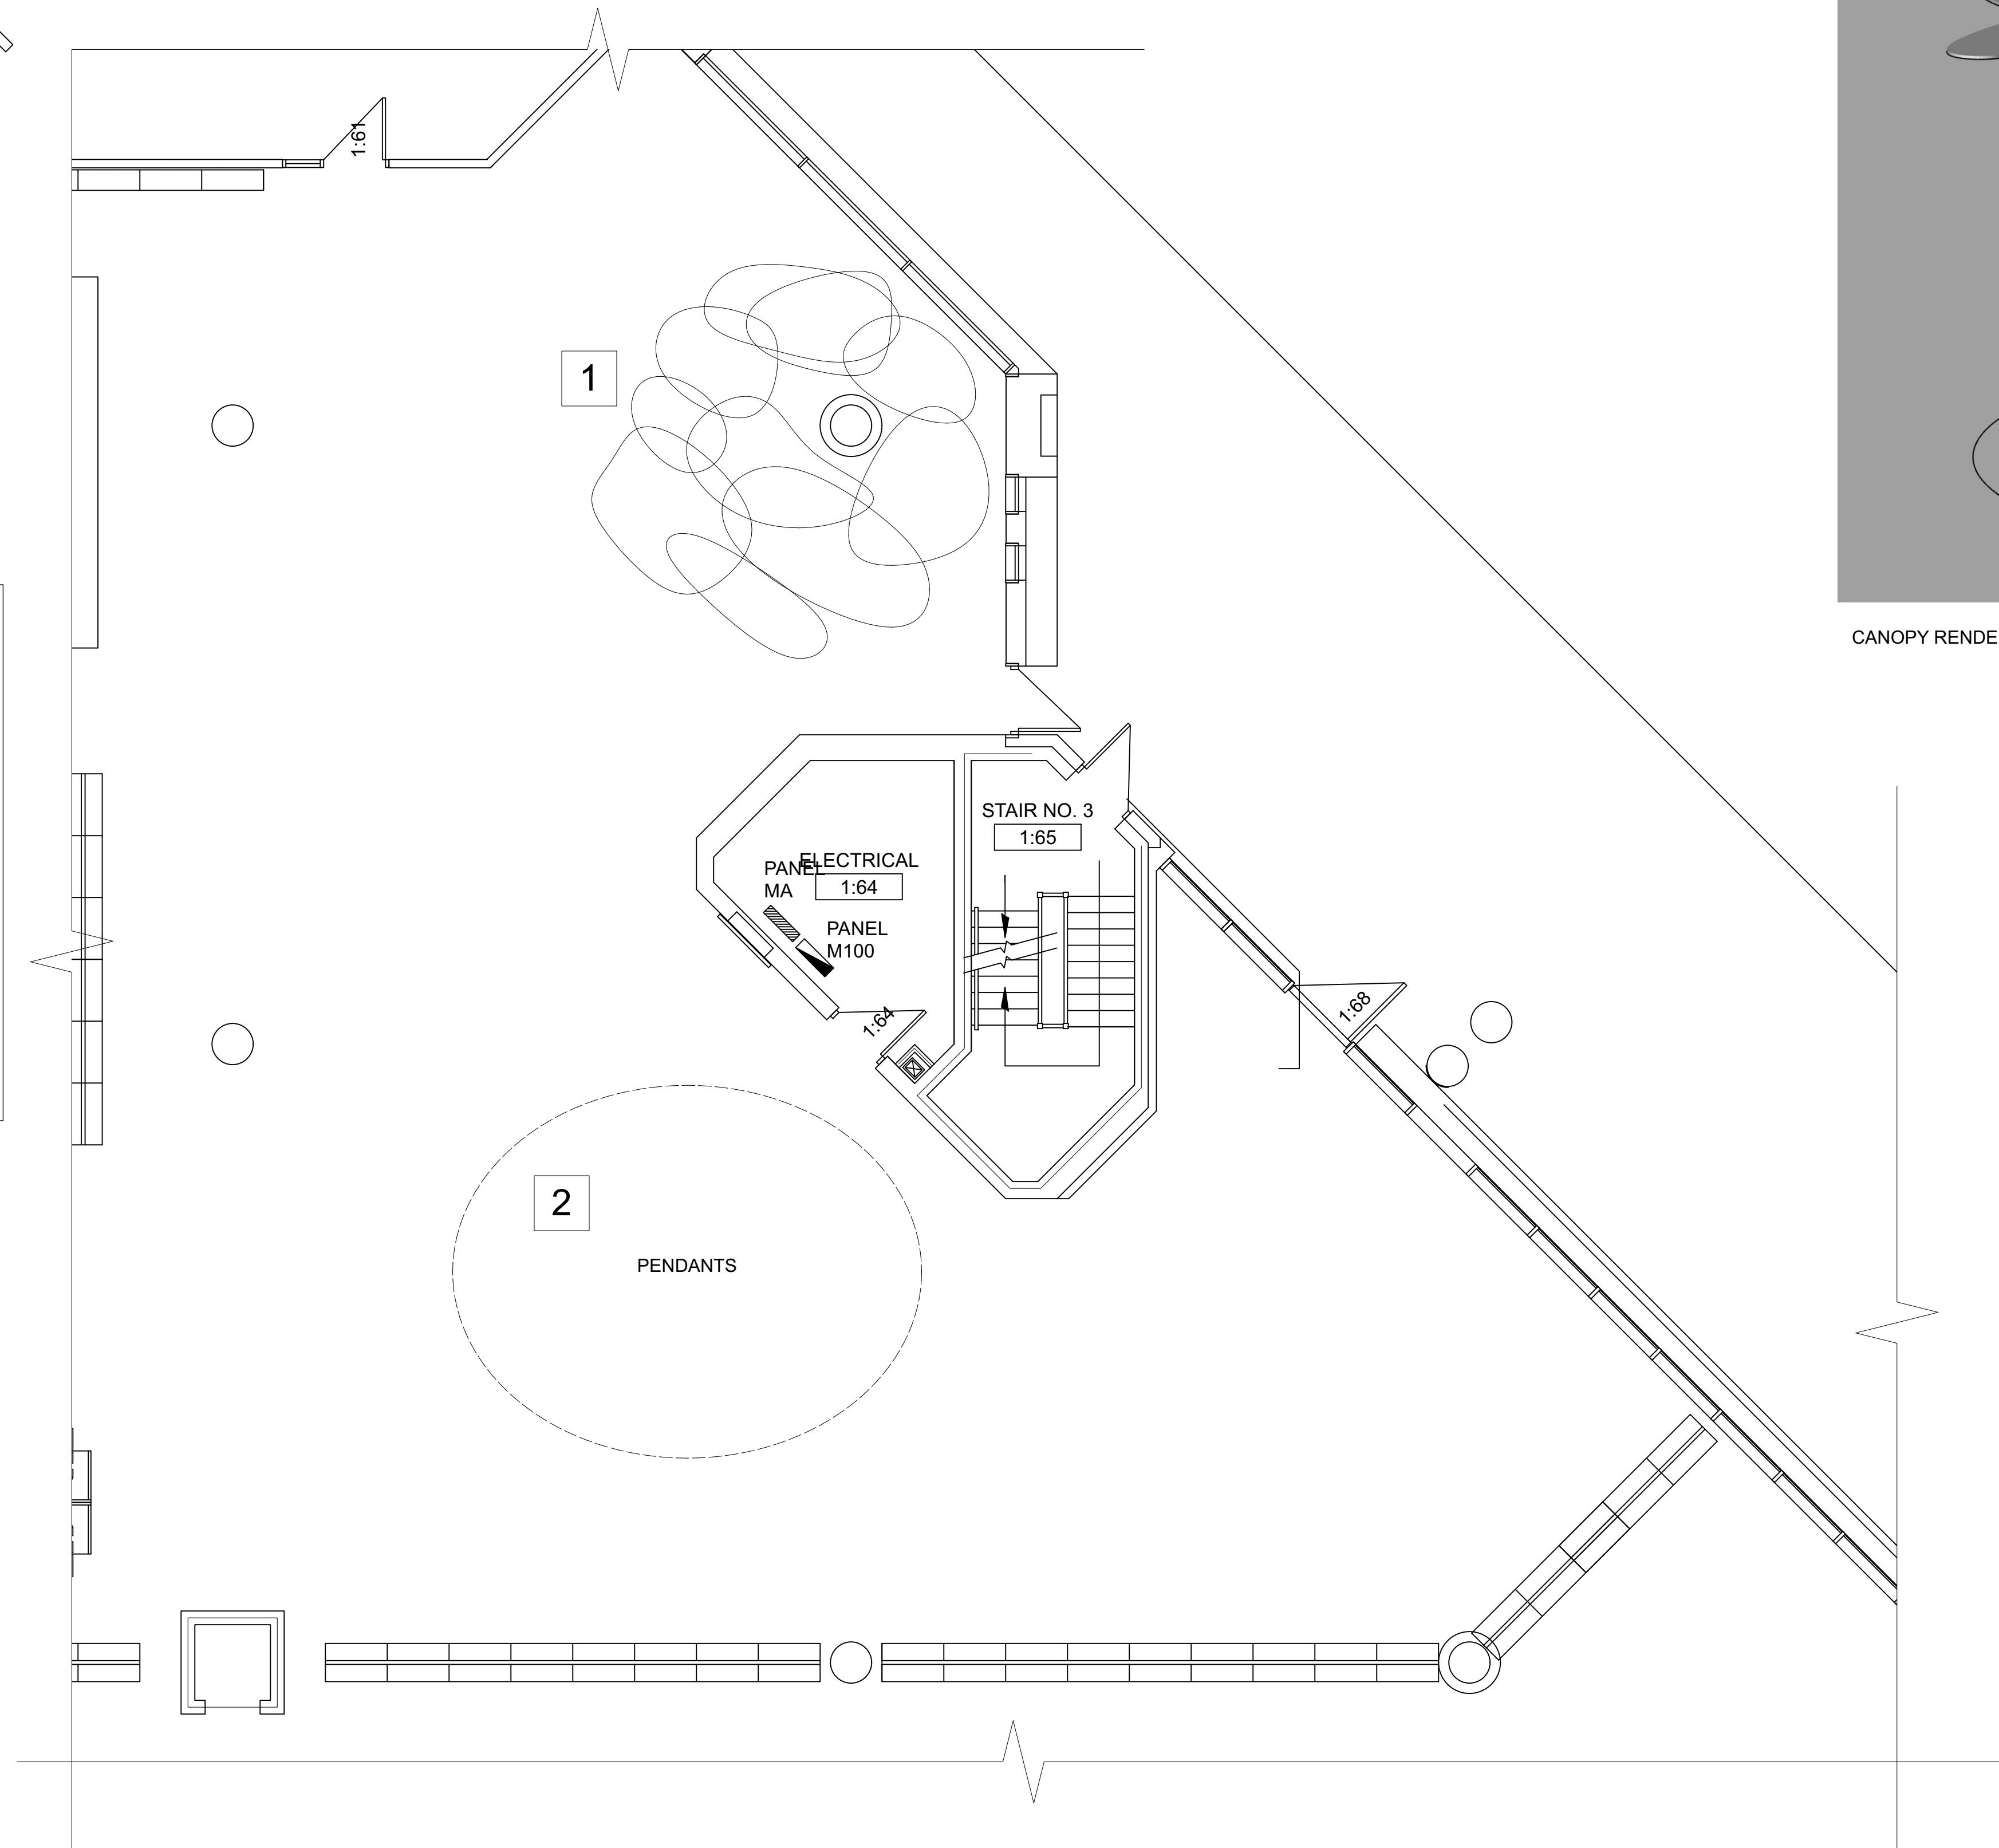

1 PARTIAL REFLECTED CEILING PLAN  
Scale: 3/16" = 1'0"

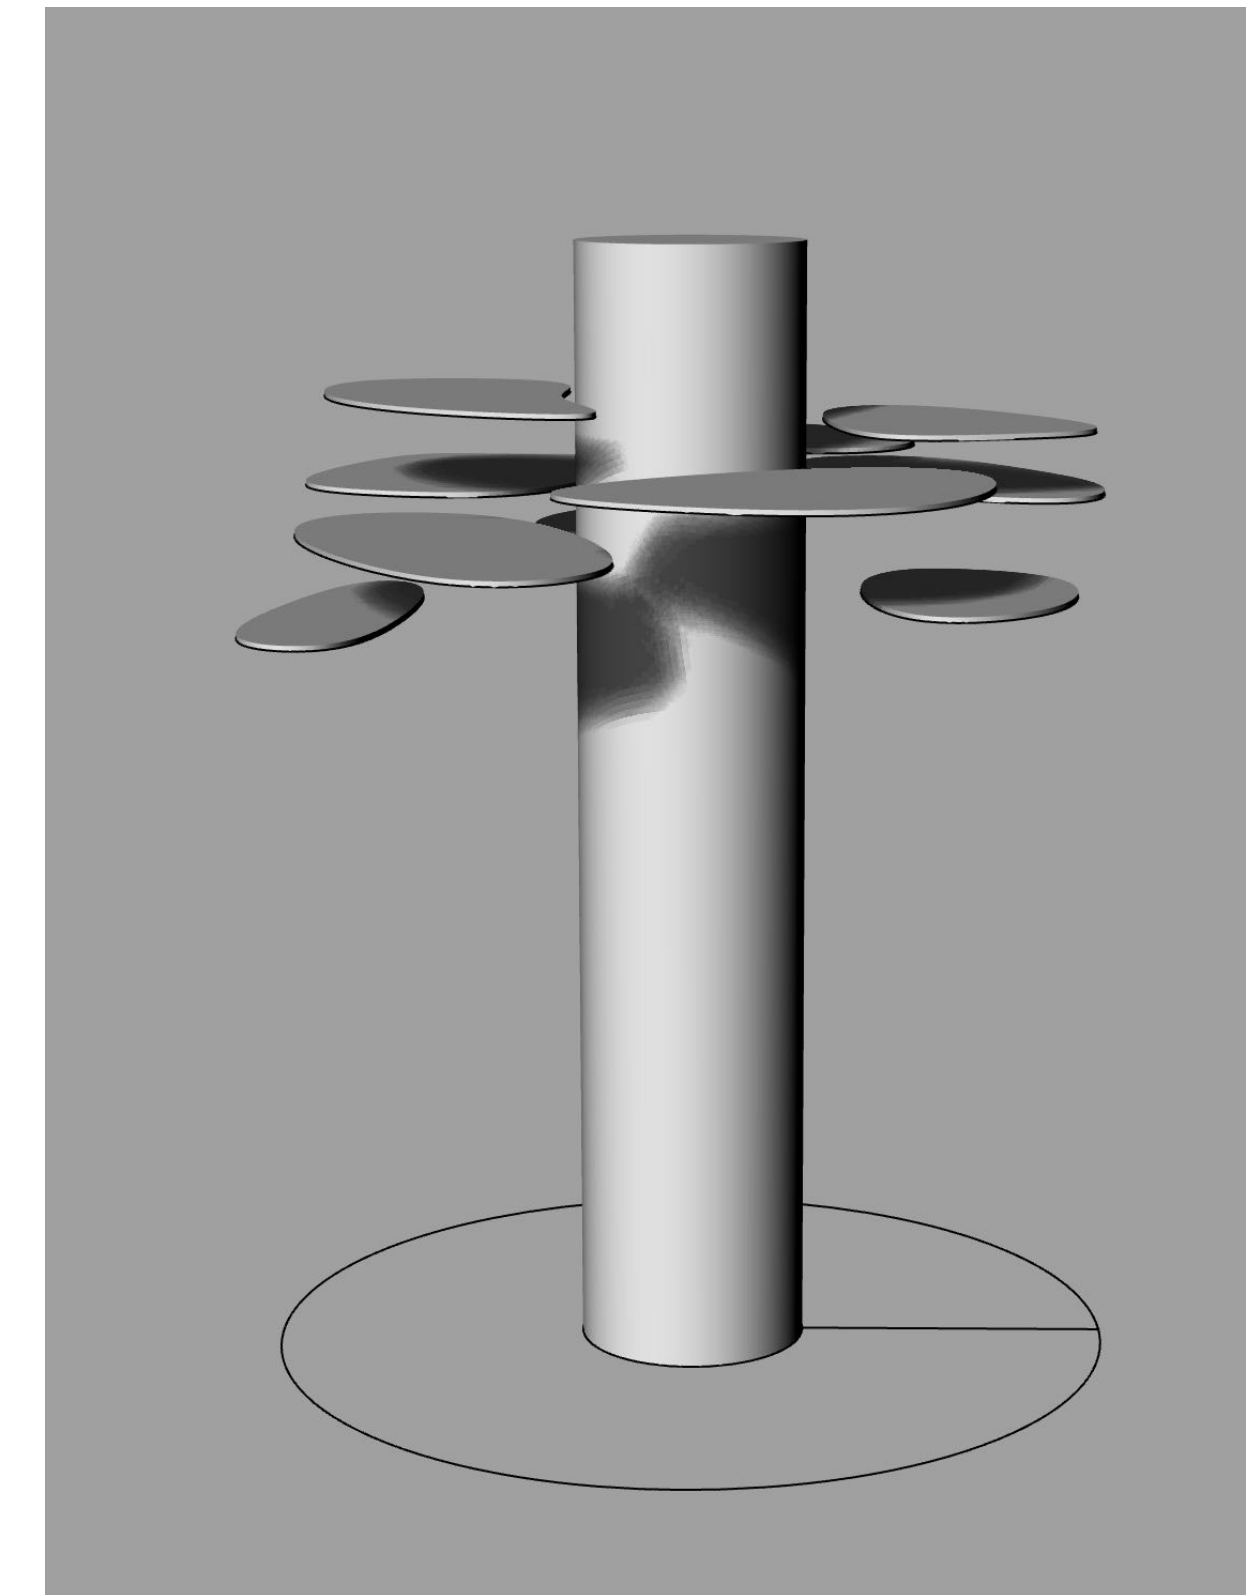

CANOPY RENDERING

**GENERAL NOTES**

- 1. ALL DIMENSIONS TO BE VERIFIED ON SITE PRIOR TO CONSTRUCTION. ANY DISCREPANCIES PLEASE NOTIFY CONTRACT ADMINISTRATOR.
- 2. GENERAL CONTRACTOR TO COMPLY WITH ALL LOCAL, PROVINCIAL, AND FEDERAL CODES.
- 3. ALL NEW MATERIALS TO BE INSTALLED IN ACCORDANCE WITH MANUFACTURER'S RECOMMENDATIONS AND SPECIFICATIONS.
- 4. CONFIRM ALL EQUIPMENT ELECTRICAL REQUIREMENTS WITH CONTRACT ADMINISTRATOR.

0 ISSUED FOR TENDER 11/23/2021 DS



PROJECT TITLE  
**Refurbishment of the Children's Area - Millennium Library**  
Tender No.: 836 - 2021  
CLIENT  
**Winnipeg Planning, Property and Development**  
4th floor - 185 King Street  
Winnipeg, Manitoba  
R3B 1J1

LOCATION  
**251 Donald Street**  
Winnipeg, Manitoba  
R3C 3P5

DRAWING TITLE  
**REFLECTED CEILING PLAN**

DATE  
**2021-11-23**

DRAWN BY  
**WOVEN COLLABORATIVE**