



GRAHAM AVENUE

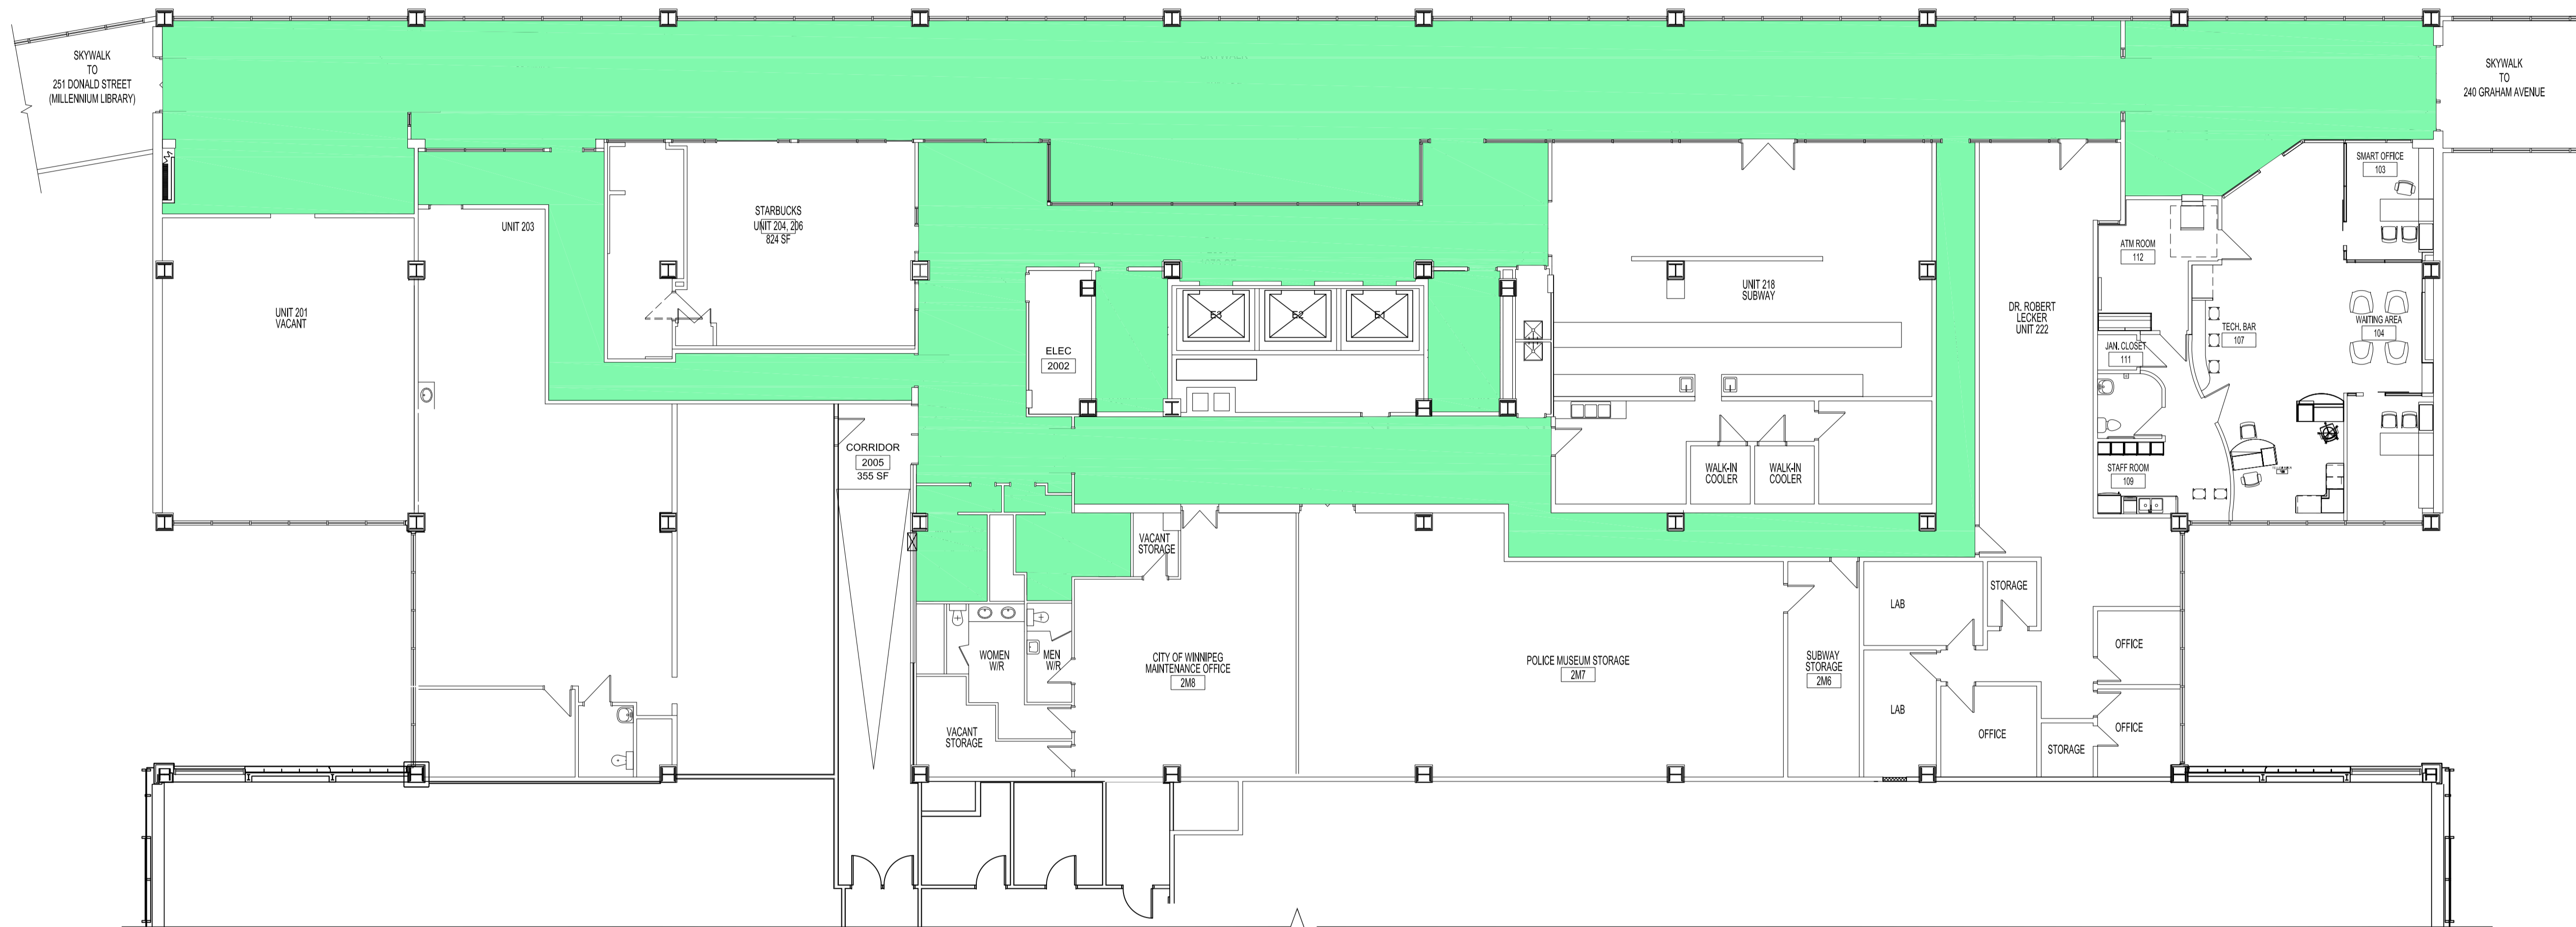


ATTACHED 245 SMITH STREET BUILDING

 **SECOND FLOOR PLAN**
SCALE: 3/32"=1'-0"

No.	REVISION/DESCRIPTION	BY	DATE
SEAL			

DRAWN	SFC	CHECKED	DESIGNED	APPROVED
DATE	2022.01.12	USER	APPROVAL	

 **THE CITY OF WINNIPEG**
PLANNING, PROPERTY AND
DEVELOPMENT DEPARTMENT
MUNICIPAL ACCOMMODATIONS DIVISION
3-65 GARRY STREET, R3C 4K4

PROJECT
TOWER

266 GRAHAM AVENUE
SHEET TITLE

935-2021

SCALE	PROJECT No:	SHEET No:
AS SHOWN	RFP 935-2021	A1

266 Graham Ave.
Second Floor Office Tower
Skywalk Level Security Tour