


1 CHILDRENS LIBRARY ENTRY 1:43; YOUNG ADULTS READING ROOM 1:48; YOUNG ADULTS COLLECTION 1:49; CHILDRENS LIBRARY 1:50; PROGRAM ROOM 1:51; FICTION COLLECTION 1:68 NEW FLOORING PLAN DETAIL  
 A2.1.3 SCALE: 1/8"=1'-0"

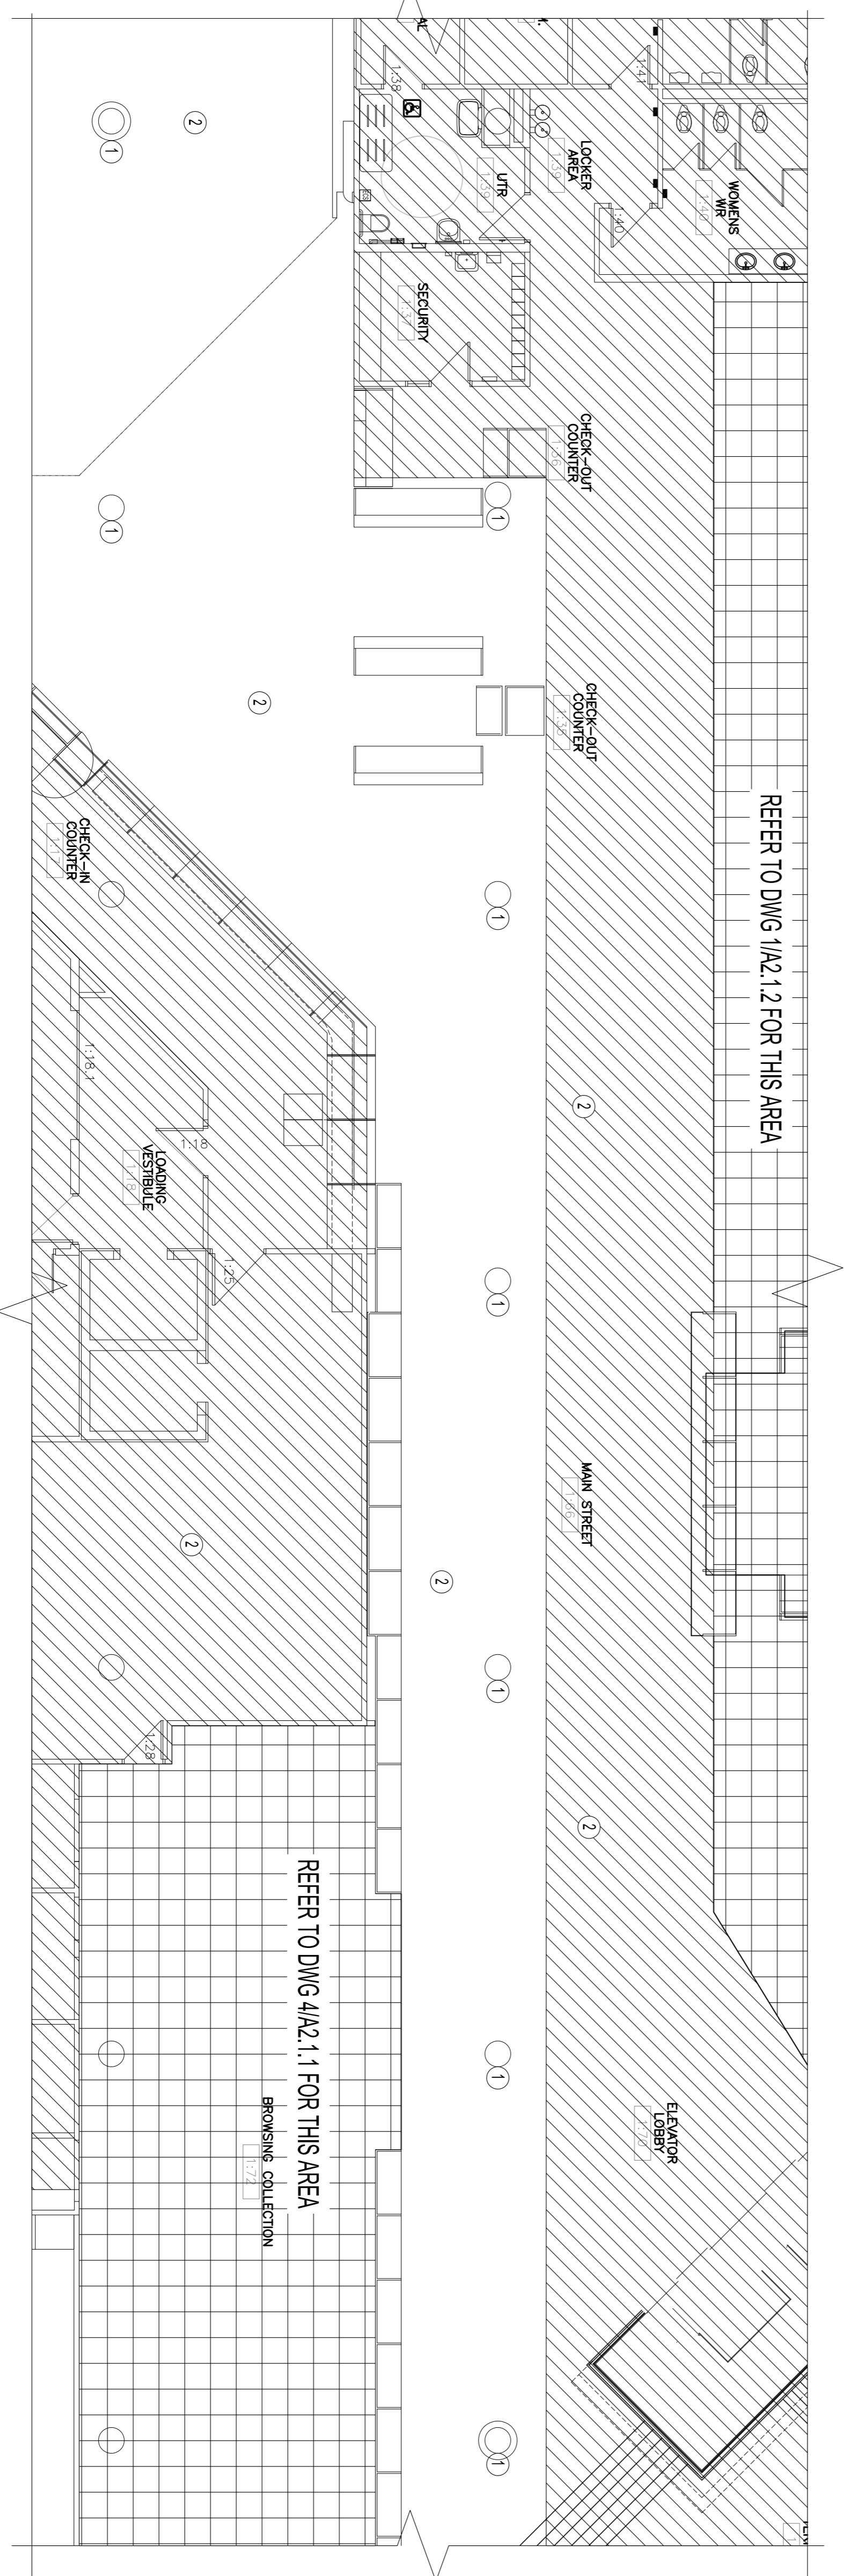


REFER TO DWG 1/A2.1.2 FOR THIS AREA

REFER TO DWG 4/A2.1.1 FOR THIS AREA

LEGEND	
	DENOTES AREA NOT IN CONTRACT
	DENOTES AREA CAPTURED ON OTHER DRAWING

- DRAWING NOTES**
- ① NEW RUBBER BASE TO BE INSTALLED ON COLUMNS. NEW BASE TO BE COLOR CONSISTENT THROUGHOUT.
  - ② EXISTING FLOORING TO REMAIN.

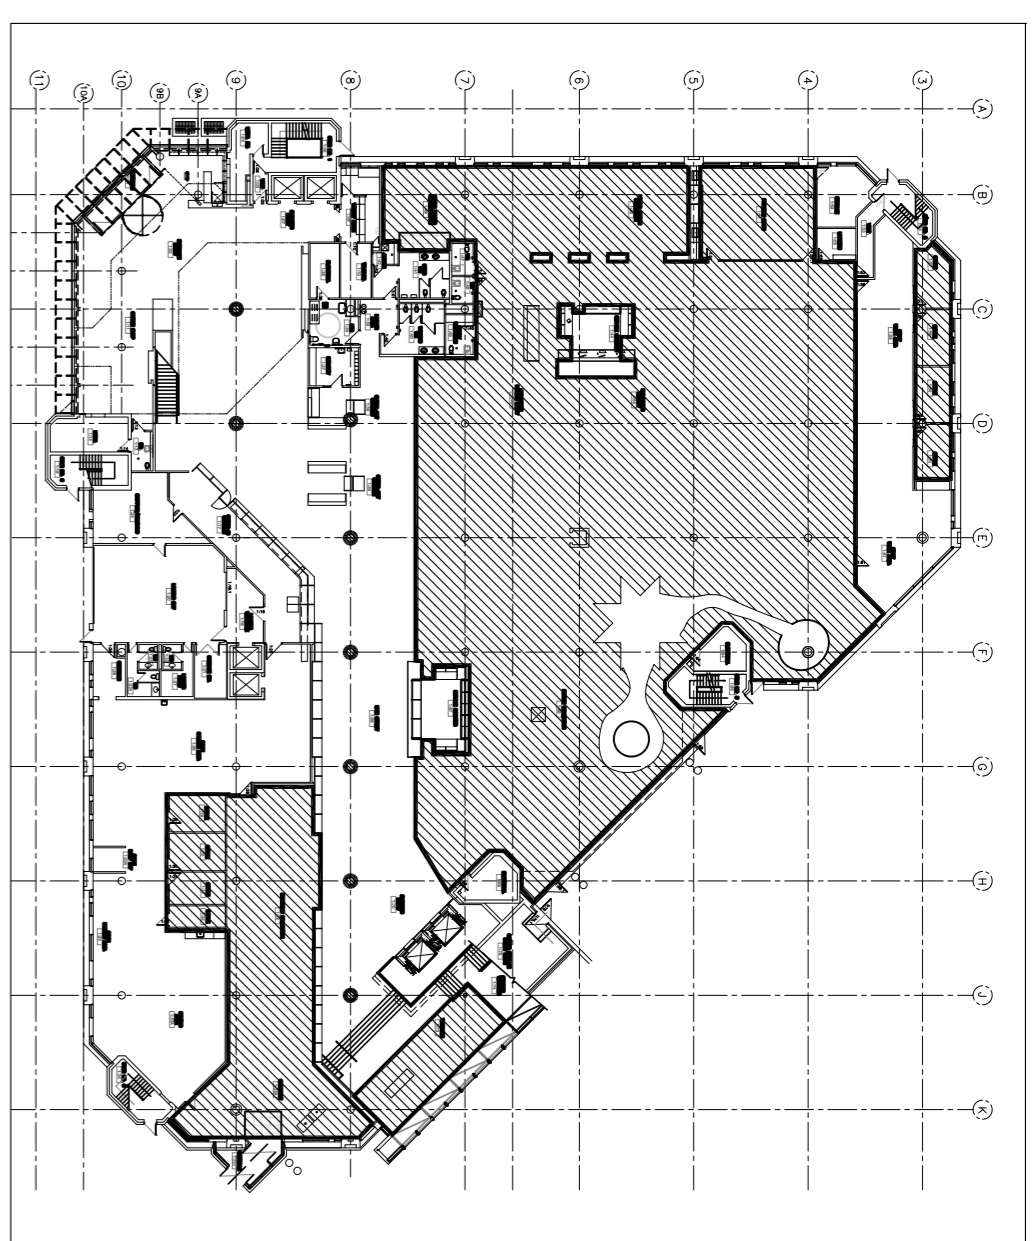

**NOTES :**

THESE DRAWINGS SHALL NOT BE SCALED.

THE CONTRACTOR SHALL VISIT THE SITE AND VERIFY ALL DIMENSIONING, DATA AND DETAILED INFORMATION SHOWN ARE CORRECT.

THE CONTRACTOR IS TO REVIEW AND COORDINATE ALL ARCHITECTURAL, MECHANICAL, ELECTRICAL AND STRUCTURAL DRAWINGS FOR ADDITIONAL OPENINGS THROUGH FLOORS, WALLS AND CEILING STRUCTURE. PREP ELECTRICAL ISSUES AND ALL OPENINGS NOT SHOWN ON DRAWINGS.

ALL OPENINGS THROUGH FIRE ASSEMBLIES ARE TO BE STOPPED AND SEALED WITH UL APPROVED FIRE STOPPING TO MAINTAIN THE INTEGRITY OF THE FIRE SEPARATION, AND PROVIDE A SMOKE/TIGHT BARRIER.

ALL PRODUCTS AND MATERIALS TO BE USED AND INSTALLED SHALL CONFORM WITH MANUFACTURER'S SPECIFICATIONS & APPLICABLE CODES.

THE CONTRACTOR SHALL BE RESPONSIBLE TO PATCH AND MAKE GOOD ALL EXISTING CONSTRUCTION DEFECTS BY THE REMOVAL OF ALL ITEMS FORMING THE PART OF THE RENOVATION WORK.

WHERE NEW FLOORING AND BASE IS TO BE INSTALLED IN EXISTING AREAS REFER TO FLOOR PLAN AND ROOM SCHEDULE. THE EXISTING FLOORING SURFACE AND BASE MUST BE REMOVED UNLESS OTHERWISE NOTED. ALL FLOOR SURFACES SHALL BE PREPARED IN ACCORDANCE TO MANUFACTURER'S RECOMMENDATIONS FOR INSTALLATION OF NEW FLOOR.

WHERE FINISHING OF EXISTING WALLS IS INDICATED ON THE ROOM SCHEDULE, THESE WALLS MUST BE CLEANED OF ANY EXISTING WALL COVERING, PATCHED & REPAIRED TO ACCEPT NEW MATERIAL, UNLESS OTHERWISE NOTED.

NO.	REVISION/DESCRIPTION	BY	DATE
0	ISSUED FOR CONSTRUCTION	CEA	02.18.2022
0	ISSUED FOR FINAL CLIENT APPROVAL	CEA	11.04.2021
0	ISSUED FOR CLIENT REVIEW	CEA	10.29.2021

DATE	DRAWN BY	SPECIA	CHECKED BY	USER APPROVAL	APPROVED
2021.11.04					

CITY OF WINNIPEG  
 MUNICIPAL ASSETS & PROJECT MANAGEMENT DEPARTMENT  
 MUNICIPAL ACCOMMODATIONS DIVISION  
 4th FLOOR, 185 KINGS ST., WINNIPEG, MANITOBA R3B 1J1

PROJECT TENDER NO. 139-2022  
 INTERIOR RENOVATIONS FOR MILLENNIUM LIBRARY  
 251 DONALD STREET  
 SHEET TITLE  
 MAIN FLOOR PLAN  
 FLOORING PLAN DETAILS AND NOTES

SCALE AS SHOWN PROJECT NO. 2021-059 SHEET NO. A2.1.3  
 DRAWING SHEET SIZE: A1 (841mm x 594mm) PLOT: 1:1