


FILE NAME: 21-0107-014_E3.DWG
 DATE: 2021.01.04
 PROJECT No: 21-0107-014
 SHEET TITLE: SECOND FLOOR - LIGHTING PLAN
 ADDRESS: 251 DONALD ST., WINNIPEG, MB

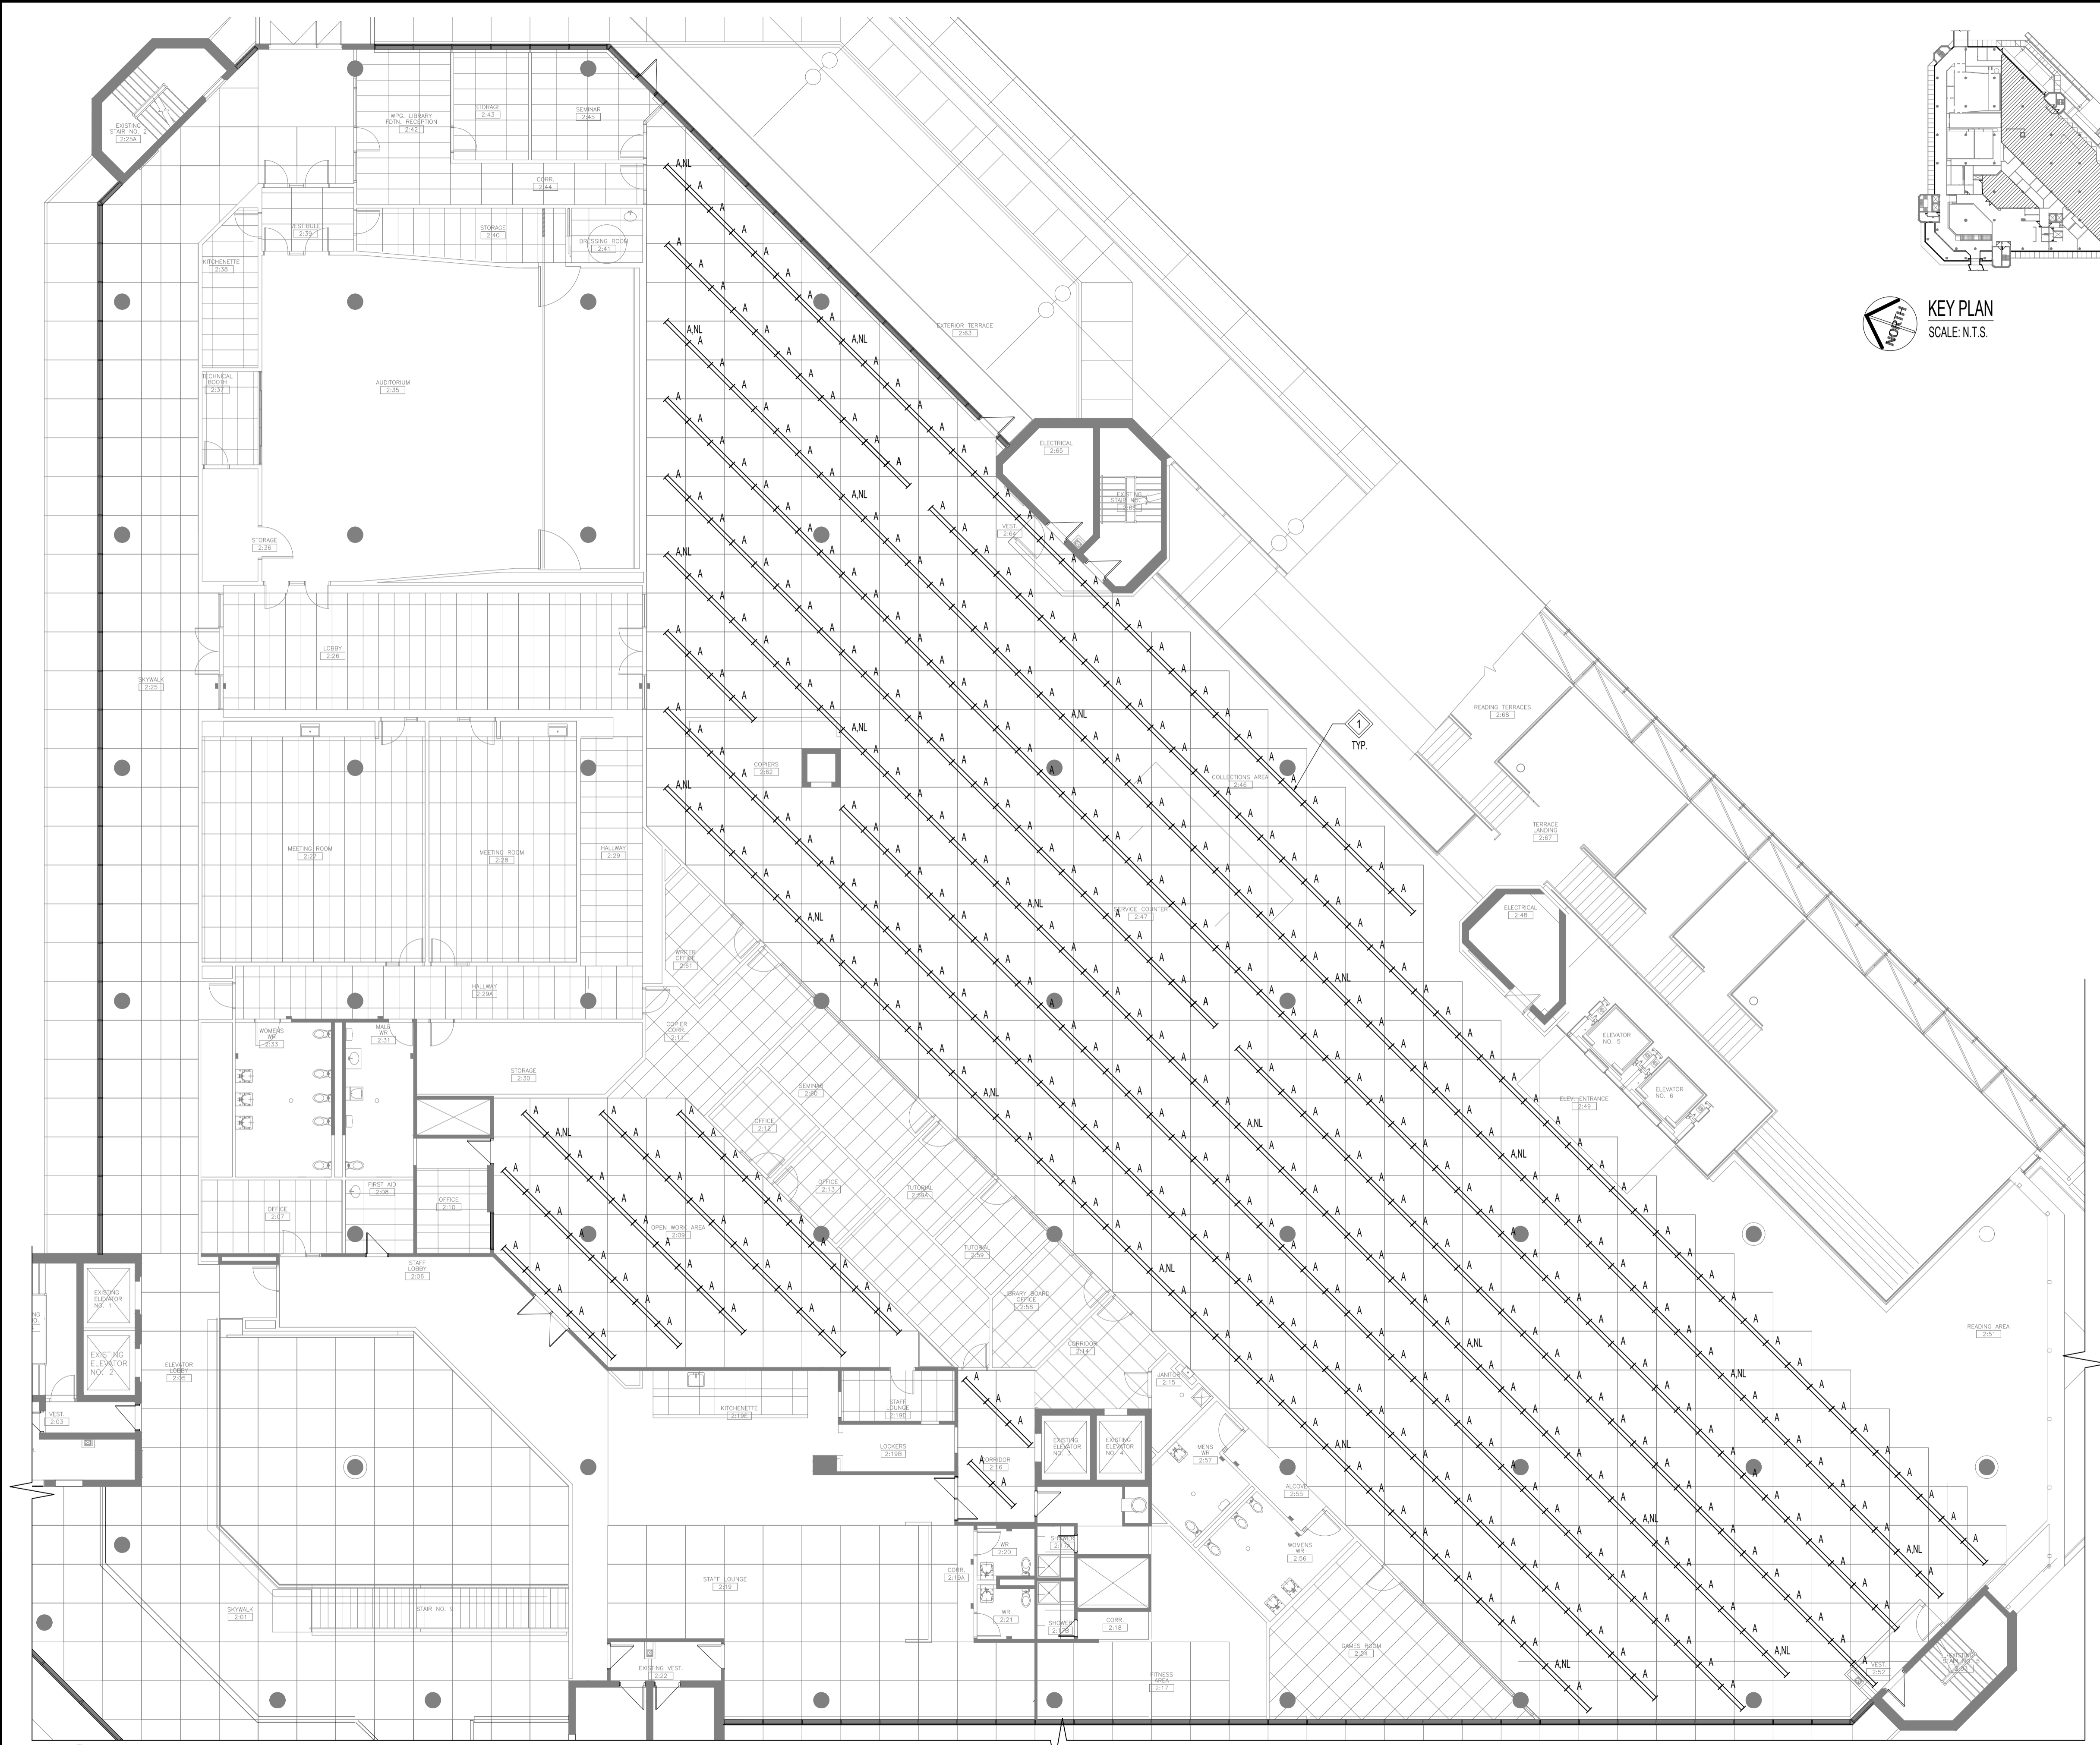

KEY PLAN
 SCALE: N.T.S.

NOTES:

THESE DRAWINGS SHALL NOT BE SCALED.

THE CONTRACTOR SHALL VISIT THE SITE AND SATISFY ONESELF ALL DIMENSIONS, DATUM, AND DETAILED INFORMATION SHOWN ARE CORRECT.

THE CONTRACTOR IS TO REVIEW AND COORDINATE ALL ARCHITECTURAL, MECHANICAL, ELECTRICAL AND STRUCTURAL DRAWINGS FOR ADDITIONAL OPENINGS THROUGH FLOORS, WALLS, AND CEILINGS FOR DUCT PIPE & ELECTRICAL RISERS AND ALL OPENINGS NOT SHOWN ON DRAWINGS.

ALL OPENINGS THROUGH FIRE ASSEMBLIES ARE TO BE FIRE STOPPED AND SEALED WITH ULIC APPROVED FIRE STOPPING TO MAINTAIN THE INTEGRITY OF THE FIRE SEPARATION, AND PROVIDE A SMOKE-TIGHT BARRIER.

ALL PRODUCTS AND MATERIALS TO BE USED AND INSTALLED SHALL CONFORM WITH MANUFACTURER'S SPECIFICATIONS & APPLICABLE CODES.

THE CONTRACTOR SHALL BE RESPONSIBLE TO PATCH AND MAKE GOOD ALL EXISTING CONSTRUCTION AFFECTED BY THE REMOVAL OF ALL ITEMS FORMING THE PART OF THE RENOVATION WORK.

WHERE NEW FLOORING AND BASE IS TO BE INSTALLED IN EXISTING AREAS (REFER TO FLOOR PLAN AND ROOM SCHEDULE) THE EXISTING FLOORING SURFACE AND BASE MUST BE REMOVED, UNLESS OTHERWISE NOTED. ALL FLOOR SURFACES SHALL BE PREPARED IN ACCORDANCE TO MANUFACTURER'S RECOMMENDATIONS FOR INSTALLATION OF NEW FLOOR.

WHERE PAINTING OF EXISTING WALLS IS INDICATED ON THE ROOM SCHEDULE, THESE WALLS MUST BE CLEANED OF ANY EXISTING WALL COVERING, PATCHED & PREPARED TO ACCEPT NEW MATERIAL, UNLESS OTHERWISE NOTED.

KEYNOTES:

1. REPLACE TYPE 'A' LUMINAIRES SHOWN WITH NEW LED LUMINAIRES.

GENERAL NOTES:

- THE EC SHALL REUSE THE EXISTING LIGHTING CIRCUITS FOR THE NEW LUMINAIRES AND MAINTAIN EXISTING NIGHT LIGHTING CIRCUITS. NIGHT LIGHT CIRCUITS SHOWN ARE BASED ON AS-BUILTS AND HAVE NOT BEEN FIELD VERIFIED; CONTRACTOR TO IDENTIFY NIGHT LIGHT CIRCUITS ON AS-BUILTS.
- THE EC SHALL ALLOW FOR THE TEMPORARY REMOVAL OF THE EXISTING 5X5' OPEN CEILING GRID IF REQUIRED FOR THE DEMOLITION OR INSTALLATION SCOPE OF WORK.

ENGINEERS GEOSCIENTISTS MANITOBA
 Certificate of Authorization
 KGS Group
 No. 245

No.	REVISION/DESCRIPTION	BY	DATE
1	RE-ISSUED FOR CONSTRUCTION	CLS	22.02.16
0	ISSUED FOR CONSTRUCTION	CLS	22.01.04

DRAWN	RAH	CHECKED	DAL	DESIGNED	CLS	APPROVED
DATE	2021.09.08	USER				

CITY OF WINNIPEG
 ASSETS & PROJECT MANAGEMENT
 DEPARTMENT
 MUNICIPAL ACCOMMODATIONS DIVISION
 4TH FLOOR, 185 KING STREET
 WINNIPEG, MANITOBA R3B 1J1

PROJECT
 TENDER 139-2022
 INTERIOR RENOVATIONS FOR
 MILLENNIUM LIBRARY
 251 DONALD ST., WINNIPEG, MB

SHEET TITLE
 SECOND FLOOR
 LIGHTING PLAN

SCALE	PROJECT No:	SHEET No:
3/32" = 1'-0"	21-0107-014	E3



SECOND FLOOR - LIGHTING PLAN
 SCALE: 3/32"=1'-0"