


**PARTIAL MAIN FLOOR PLAN - DEMOLITION**  
SCALE: 1/4"=1'-0"

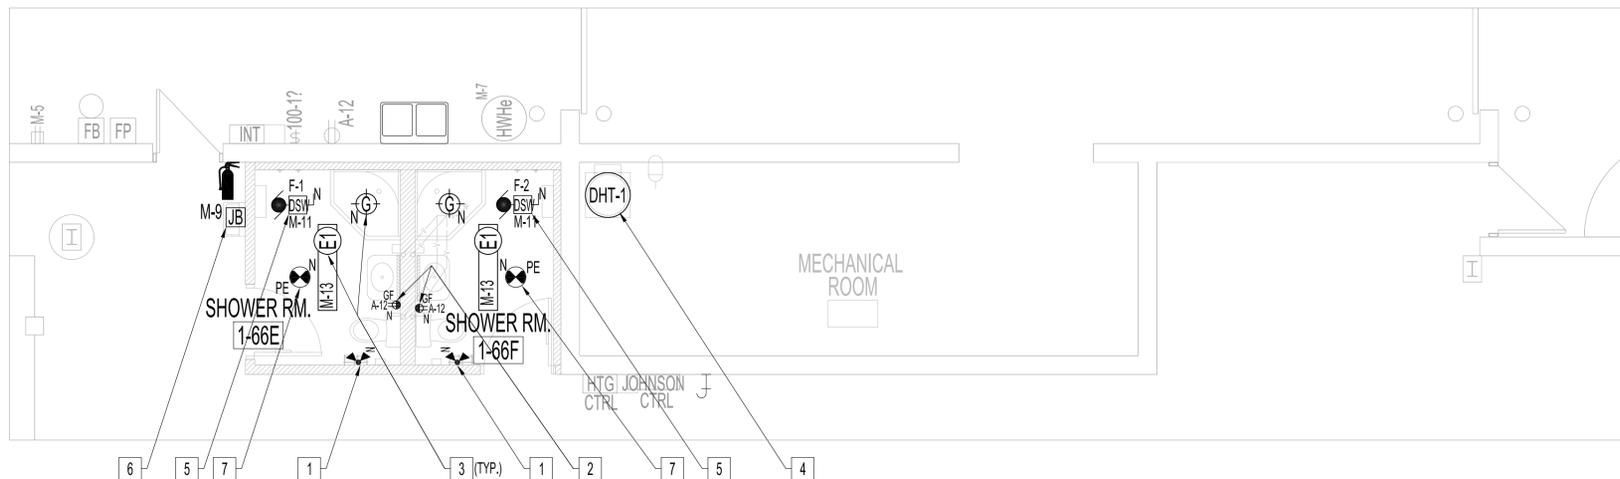

**PARTIAL MAIN FLOOR PLAN - RENOVATION**  
SCALE: 1/4"=1'-0"

**ELECTRICAL DEMOLITION NOTES: "x"**

ALSO SEE NOTES & SPECIFICATIONS.  
REFER TO APPLICABLE RENOVATION DRAWING FOR RELOCATED COMPONENTS.  
ALL ABANDONED CABLES TO BE REMOVED FROM PLENUM SPACES AS REQUIRED BY LATEST CANADIAN ELECTRICAL CODE.  
DO NOT DISTURB OR DISCONNECT ANY WIRING & CABLING IN AREA OF WORK REQUIRED FOR OTHER AREAS.

1. REMOVE RECEPTACLE & WIRING BACK TO (JB).

**NOTES:**

REFER TO DRAWING E1.

INSTALLATION SHALL BE IN CONFORMANCE WITH CANULC-S524-M, STANDARD FOR INSTALLATION OF FIRE ALARM SYSTEMS. NOTIFY BUILDING OWNER PRIOR TO PERFORMING A MANDATORY FIRE ALARM VERIFICATION REPORT IN CONFORMANCE WITH CANULC-S537, STANDARD FOR VERIFICATION OF FIRE ALARM SYSTEMS FOR ZONES AFFECTED.

**ELECTRICAL RENOVATION NOTES: "x"**

ALSO SEE NOTES & SPECIFICATIONS.  
ALL WIRING & CABLING SHALL BE CONCEALED IN DOOR JAMB &/OR IN WALL CAVITY FOR FINISH SPACE.

1. PROVIDE EMERGENCY LIGHTING. WIRE TO EXISTING CIRCUIT.
2. PROVIDE (GF), WIRE TO EXISTING CIRCUIT SHOWN.
3. PROVIDE LUMINARIES & WIRE TO CIRCUIT SHOWN. LUMINAIRES CONTROLLED BY LUMINAIRE OCCUPANCY SENSORS.
4. NEW (DHT-1) PART BY MECHANICAL. WIRING BY ELECTRICAL. PROVIDE DEDICATED 600V, 3PH, 4-WIRE CIRCUIT WITH 12AWG RW-90 IN EMT & 12" TECK AT (DHT-1), WITH NEW 15A-3P BREAKER ON MCC2.
5. PROVIDE NEW 120V, 15A-1P CIRCUIT BREAKER & (DSW) FOR (F-1) & (F-2). WIRE TO INTERLOCK TO SHUTDOWN IN THE EVENT OF A FIRE ALARM.
6. PROVIDE NEW (JB) TO 15A-1P, 120V CIRCUIT FOR BOTTLE FILLER. CIRCUIT TO BE AS SHOWN.
7. PROVIDE CEILING-MOUNTED PHOTOELECTRIC SMOKE DETECTORS & WIRE TO EXISTING FIRE ALARM SYSTEM.

No.	REVISION/DESCRIPTION	BY	DATE
0	ISSUED FOR CONSTRUCTION	DTA	2022.06.29
0000	ISSUED FOR COST ESTIMATE	DTA	2022.05.06



DATE	DATE	CHECKED	DESIGNED	APPROVED
2022.04.19		USER		

THE CITY OF WINNIPEG  
ASSETS and PROJECT MANAGEMENT  
DEPARTMENT  
MUNICIPAL ACCOMMODATIONS DIVISION  
3-65 GARRY STREET, R3C 4K4

PROJECT  
FPS TRAINING, REPAIR AND  
STORAGE FACILITY  
WASHROOM RENOVATION  
2546 McPHILLIPS STREET

SHEET TITLE  
PARTIAL MAIN FLOOR PLAN (PHASE 2)  
ELECTRICAL DEMOLITION AND RENOVATION  
POWER AND SYSTEMS

SCALE	PROJECT No:	SHEET No:
AS SHOWN	2021-085	E2