

MATERIALS NOTES
 1. ALL WORK TO CONFORM TO CURRENT CITY OF WINNIPEG STANDARD CONSTRUCTION SPECIFICATIONS AND DETAILS UNLESS OTHERWISE NOTED.
 2. DIMENSIONS ARE IN METERS UNLESS OTHERWISE NOTED.
 3. DO NOT SCALE DRAWING.
 4. PROTECT EXISTING TREES TO REMAIN, TYP.
 5. PAVEMENT SLOPE: DIRECTIONAL SLOPE 5% MAX., CROSS SLOPE 2% MAX., UNLESS OTHERWISE NOTED. REFER TO GRADING PLAN




LEGEND

- 1 Supply and Install New Two-Bay Swing Set (2 Belt, 2 Bucket)
- 2 Supply and Install New Age 2-12 Play Equipment c/w Engineered Wood Fibre Safety Surfacing (327 SM) (SCD-650)
- 3 Supply and Install New Granular Path and Seating Area (230 SM) (SCD-646)
- 4 Supply and Install New 2-Tier Timber Edging Around Play Area (75 LM) (SCD-651A)
- 5 Pickup and Install New Picnic Tables (1 Regular and One Accessible) (SCD-122, SCD-122A)
- 6 Pickup and Install New Composite Backed Benches (SCD-121A) (2)
- 7 Scrape and Resurface Existing Granular Path. Refer to Detail 1 K.18-F2 (795 SM)
- 8 Supply and Install New Sod To Indicated Extents (Hatched Areas) (1000 SM)
- 9 Supply and Install New Subsurface Drainage to Emitter (19 LM) (SCD-659, SCD-651)
- 10 Existing Pole Lights (6)
- 11 Pickup and Install Waste Receptacle (1) (SCD-119)

*Note: Dashed blue lines indicate existing pathways and play areas to be removed

**Note: Existing benches and waste receptacles not indicated on this plan are to remain in place

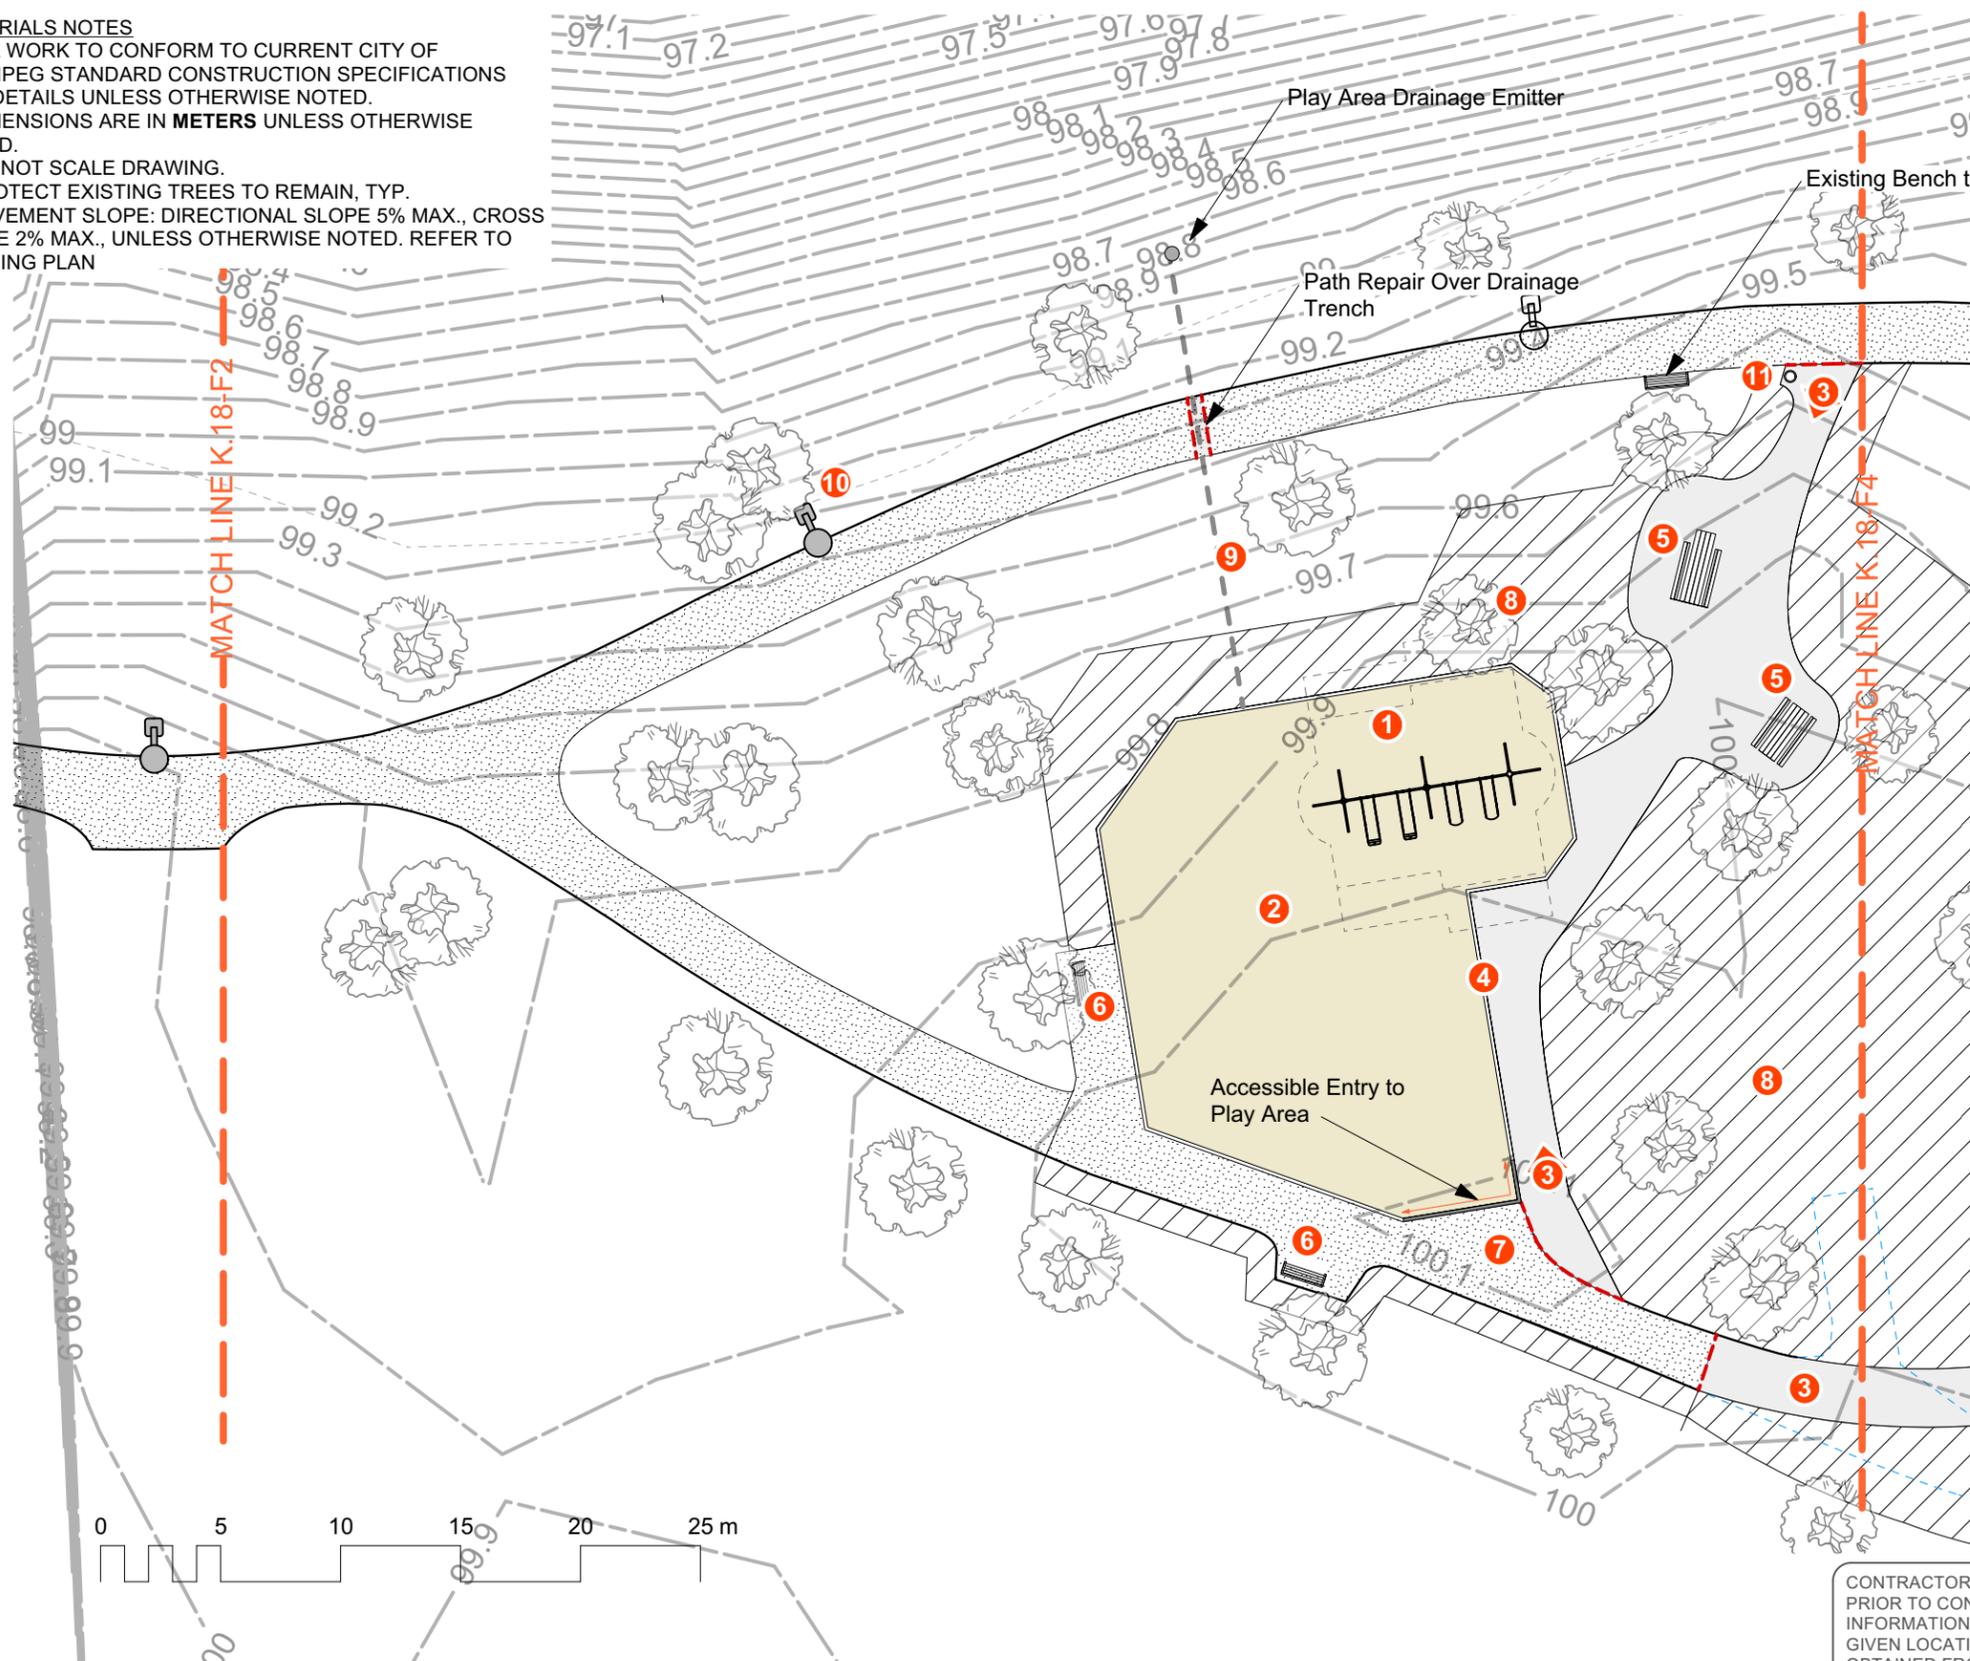

CONTRACTOR TO CONFIRM ALL DIMENSIONS AND REPORT ANY DISCREPANCIES TO CONTRACT ADMINISTRATOR PRIOR TO CONSTRUCTION. LOCATION OF UNDERGROUND STRUCTURES AS SHOWN ARE BASED ON THE BEST INFORMATION AVAILABLE BUT NO GUARANTEE IS GIVEN THAT ALL EXISTING UTILITIES ARE SHOWN OR THAT THE GIVEN LOCATIONS ARE EXACT. CONFIRMATION OF EXISTENCE AND EXACT LOCATION OF ALL SERVICES MUST BE OBTAINED FROM THE INDIVIDUAL UTILITIES BEFORE PROCEEDING WITH CONSTRUCTION.



THE CITY OF WINNIPEG
 Planning, Property and Development Department
 Planning and Land Use Division
 Unit 15 - 30 Fort Street, Winnipeg, MB, (R3C 4X5)

DESIGNED BY	IM	CHECKED BY	
DRAWN BY	IM	APPROVED BY	MANAGER, PARK AND OPEN SPACES
HORIZ. SCALE	1:300		DATE
VERT. SCALE			
DATE	March 2022		MANAGER, PLANNING AND LAND USE DIVISION
			DATE

DRAWING TITLE	DRAWING NO.
Kildonan Meadows Park Playground Redevelopment Materials Plan B	K.18-F3
SITE ADDRESS	BID OPPORTUNITY NO.
195 Kildonan Meadow Drive	80-2022