


FILE NAME: B51DN02_135-2019.dwg
 DATE: 2019.03.08
 DESCRIPTION: SECOND FLOOR PLAN - AREAS TO CLEAN
 PROJECT No: 251 DONALD
 ADDRESS: 251 DONALD


NOTES :

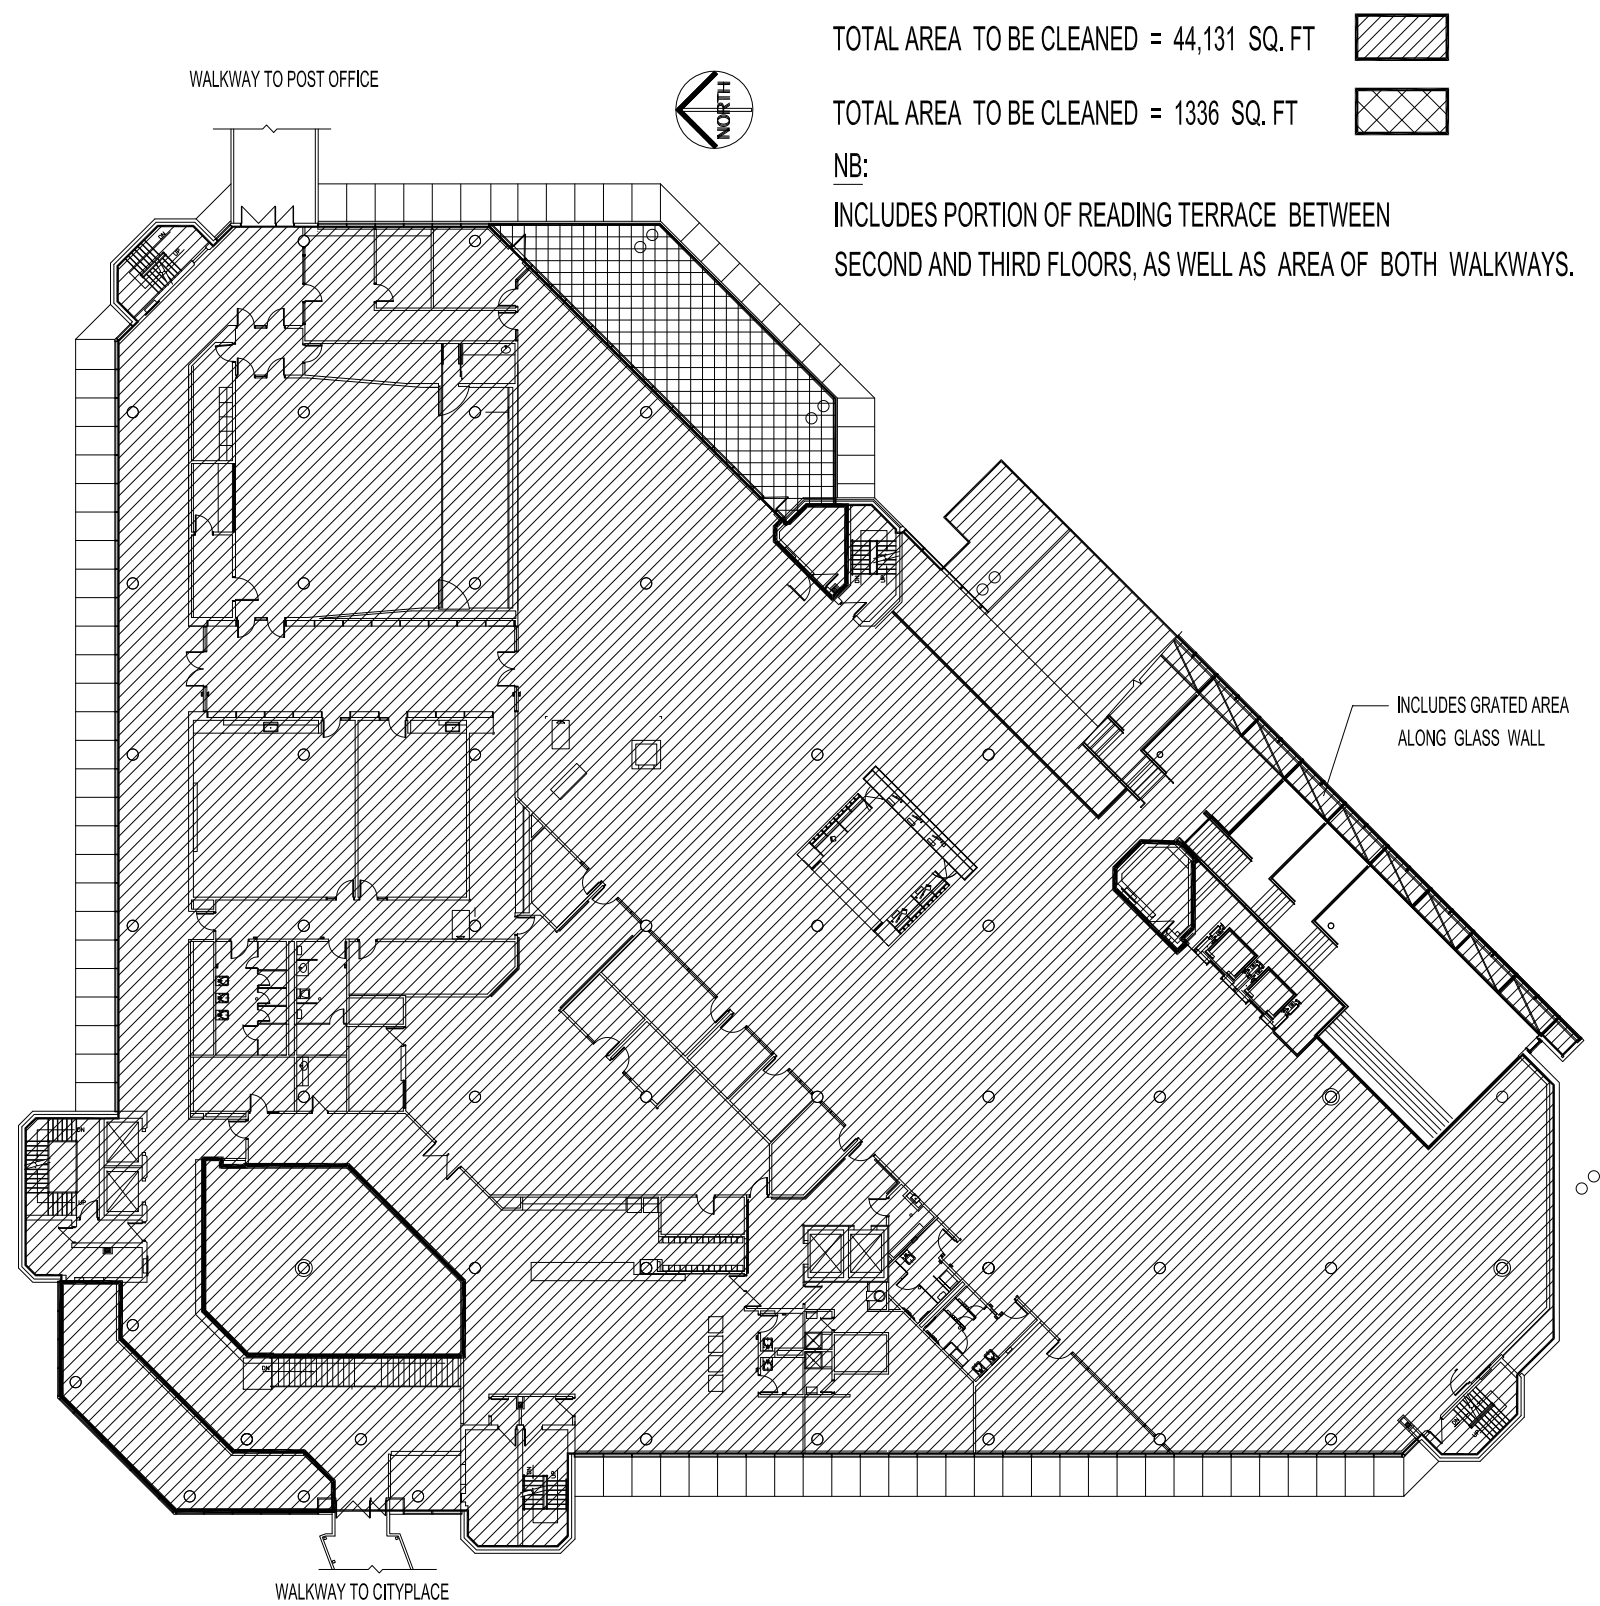


TOTAL AREA TO BE CLEANED = 44,131 SQ. FT

TOTAL AREA TO BE CLEANED = 1336 SQ. FT

NB:
 INCLUDES PORTION OF READING TERRACE BETWEEN
 SECOND AND THIRD FLOORS, AS WELL AS AREA OF BOTH WALKWAYS.

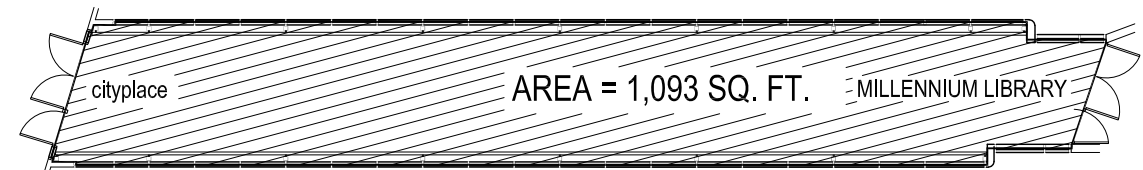

cityplace LIBRARY WALKWAY
 SCALE: 1/8"=1'-0"

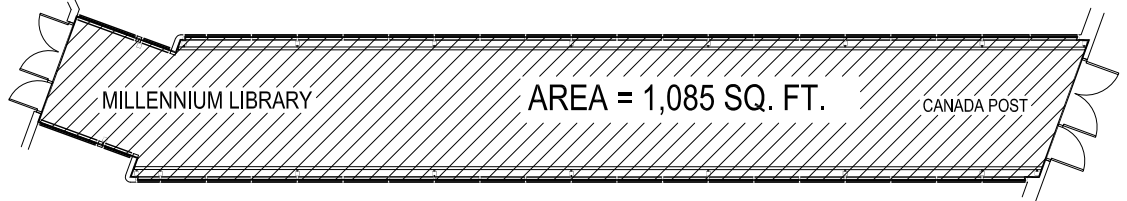

MILLENNIUM LIBRARY POST WALKWAY
 SCALE: 1/8"=1'-0"

SECOND FLOOR PLAN - CLEANING AREAS
 NOT TO SCALE

NO.	REVISION/DESCRIPTION	BY	DATE
SEALS			

DRAWN BY	SFC	CHECKED BY	APPROVED
DATE	2019.03.08	USER	APPROVAL

CITY OF WINNIPEG
 PLANNING, PROPERTY &
 DEVELOPMENT DEPARTMENT
 CIVIC ACCOMMODATIONS DIVISION
 300 - 65 GARRY ST. R3C 4K4

PROJECT
 MILLENNIUM LIBRARY
 CLEANING CONTRACT AREAS

251 DONALD
 SHEET TITLE
 SECOND FLOOR PLAN
 AREAS TO CLEAN
 ITEM No.1B
 RFP # 491-2023

SCALE	PROJECT NO.	SHEET NO.
AS SHOWN	XXXX-XXXX-XX	A2