


FILE NAME: 251 DONALD ST - 4TH FLOOR PLAN DATE: 2019.03.08 PROJECT No: DESCRIPTION: FOURTH FLOOR PLAN ADDRESS: 251 DONALD STREET



NOTES :

TOTAL AREA TO BE CLEANED = 34,870 SQ. FT.

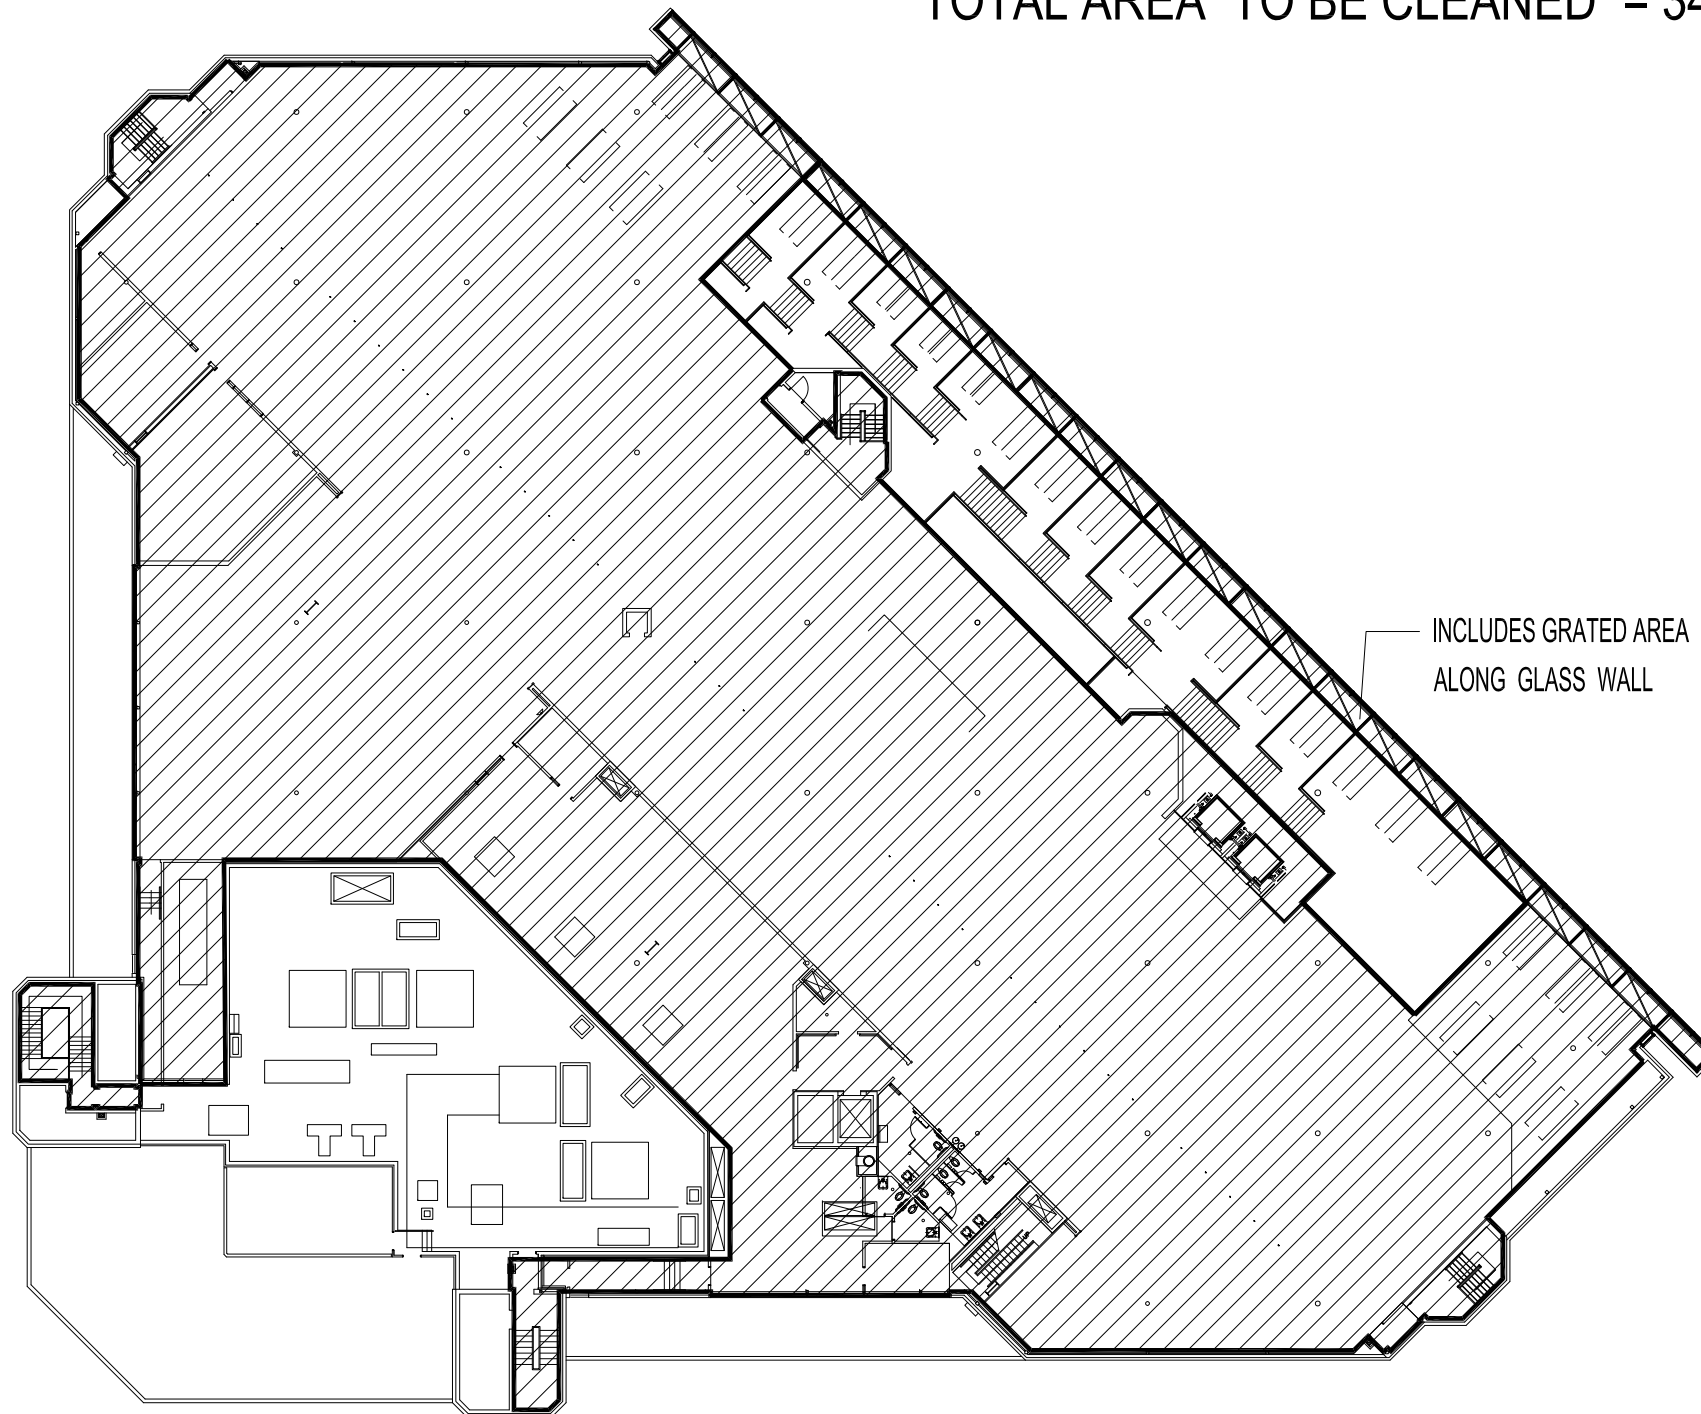

INCLUDES GRATED AREA
ALONG GLASS WALL

FOURTH FLOOR PLAN
NOT TO SCALE

NO.	REVISION/DESCRIPTION	BY	DATE
SEALS			

DRAWN BY	CHECKED BY	APPROVED
SPC	USER APPROVAL	

DATE: 2019.03.08

CITY OF WINNIPEG
 PLANNING, PROPERTY &
 DEVELOPMENT DEPARTMENT
 CIVIC ACCOMMODATIONS DIVISION
 300 - 65 GARRY ST. R3C 4K4

PROJECT
 MILLENNIUM LIBRARY
 CLEANING CONTRACT AREAS

251 DONALD STREET

SHEET TITLE

FOURTH FLOOR PLAN
 AREAS TO CLEAN

ITEM No.1D
 RFP # 491-2023

SCALE	PROJECT NO.	SHEET NO.
AS SHOWN	XXXX-XXX-XX	A4