


ADDRESS: 266 GRAHAM AVENUE PROJECT No: SHEET TITLE: BASEMENT FLOOR PLAN DATE: 2019.08.16 FILE NAME: 0266GMBB_A1_R0.dwg

GRAHAM AVENUE

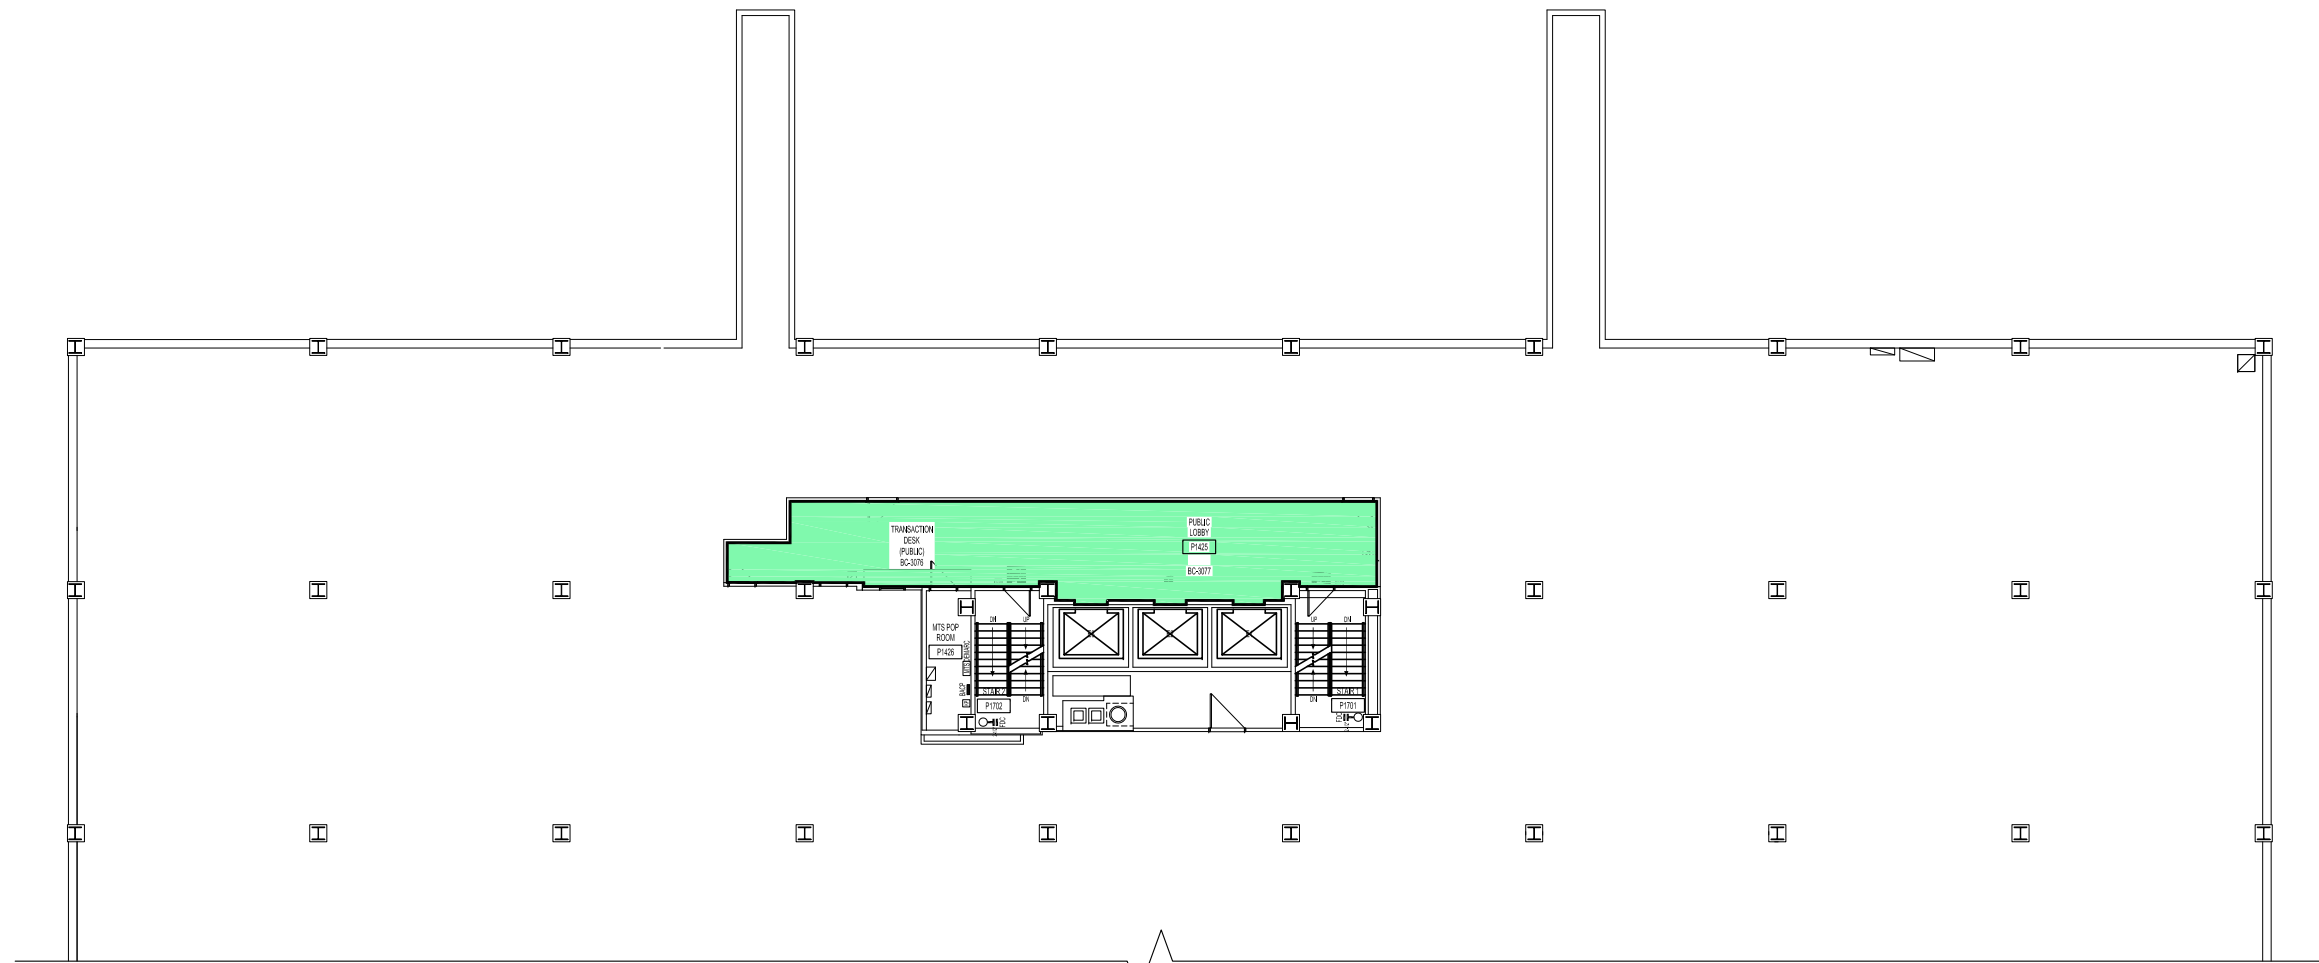

ATTACHED 245 SMITH STREET BUILDING

 **NORTH**
BASEMENT FLOOR PLAN
 SCALE: 3/32"=1'-0"


AREA TO CLEAN = 765 s.f.



NOTES:

No.	REVISION/DESCRIPTION	BY	DATE
SEAL			

DRAWN	CHECKED	DESIGNED	APPROVED
DATE 2019.08.16	USER		APPROVAL

 **THE CITY OF WINNIPEG**
 PLANNING, PROPERTY AND
 DEVELOPMENT DEPARTMENT
 MUNICIPAL ACCOMMODATIONS DIVISION
 3-85 GARRY STREET, R3C 4K4

PROJECT
 TOWER

266 GRAHAM AVENUE

SHEET TITLE
 BASEMENT FLOOR PLAN

ITEM No.2A
 RFP # 491-2023

SCALE	PROJECT No:	SHEET No:
AS SHOWN		A1