


NOTES:

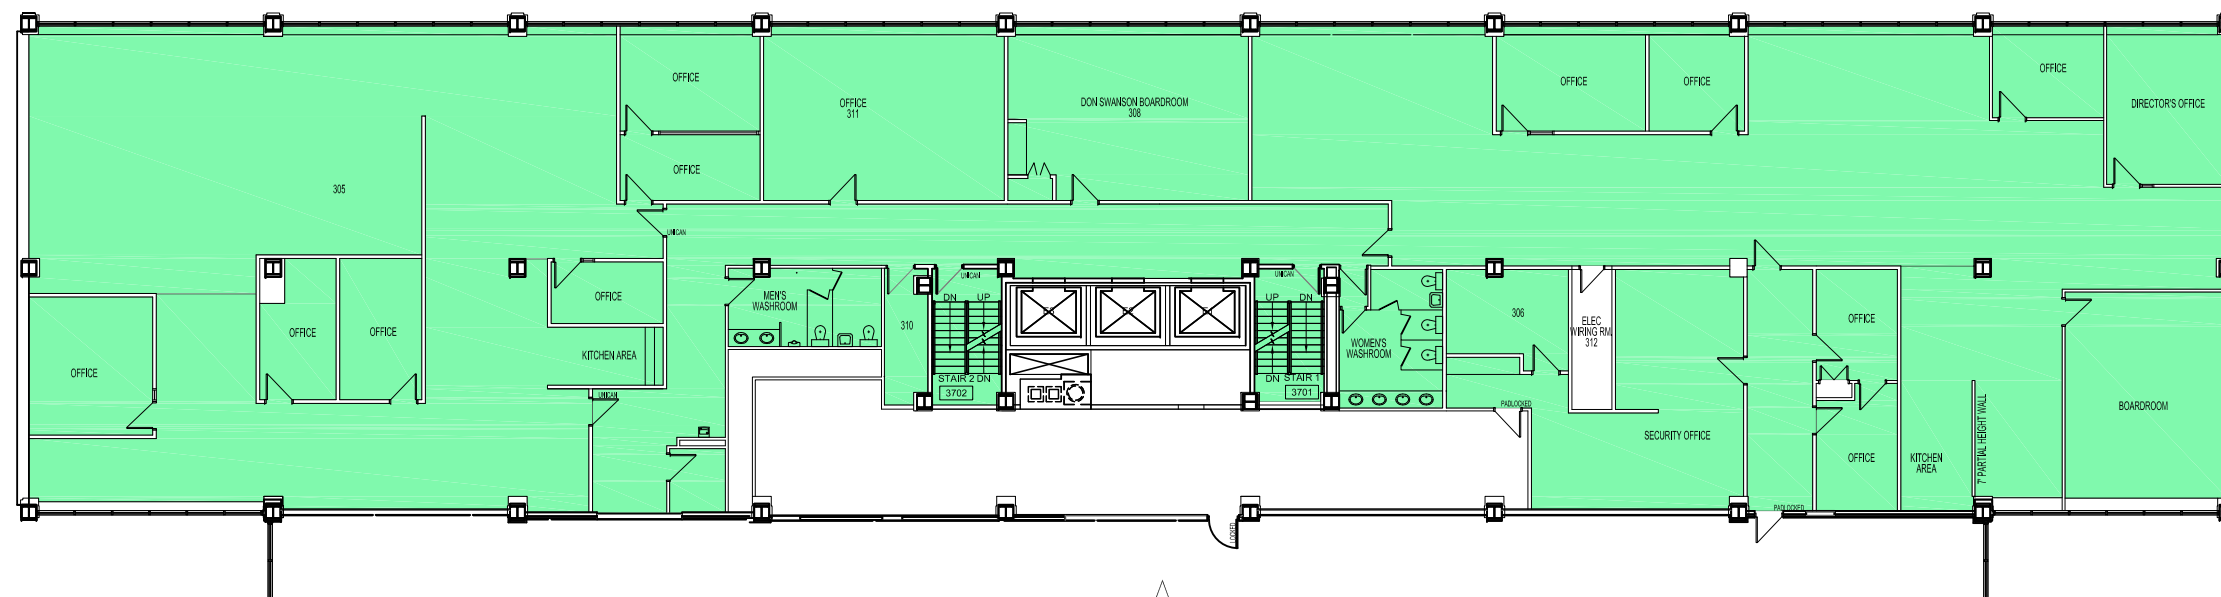

**THIRD FLOOR PLAN**  
SCALE: 3/32"=1'-0"

ATTACHED 245 SMITH STREET BUILDING

266 Graham Ave.  
Third Floor Office Tower

Areas to Clean = 12,156 s.f.



No.	REVISION/DESCRIPTION	BY	DATE
SEAL			

DATE	USER	APPROVAL
2019.08.16		

**THE CITY OF WINNIPEG**  
PLANNING, PROPERTY AND  
DEVELOPMENT DEPARTMENT  
MUNICIPAL ACCOMMODATIONS DIVISION  
3-85 GARRY STREET, R3C 4K4

PROJECT  
TOWER

266 GRAHAM AVENUE

**SHEET TITLE**  
PARTIAL THIRD FLOOR PLAN  
AREAS TO CLEAN ITEM No.2D  
RFP # 491-2023

SCALE	PROJECT No.	SHEET No.
AS SHOWN		A4