


FILE NAME: 0266GN04_A5_P0.dwg DATE: 2019.08.19 SHEET TITLE: PARTIAL FOURTH FLOOR PLAN AREAS TO CLEAN PROJECT No: 266 GRAHAM AVENUE ADDRESS: 266 GRAHAM AVENUE

NOTES:

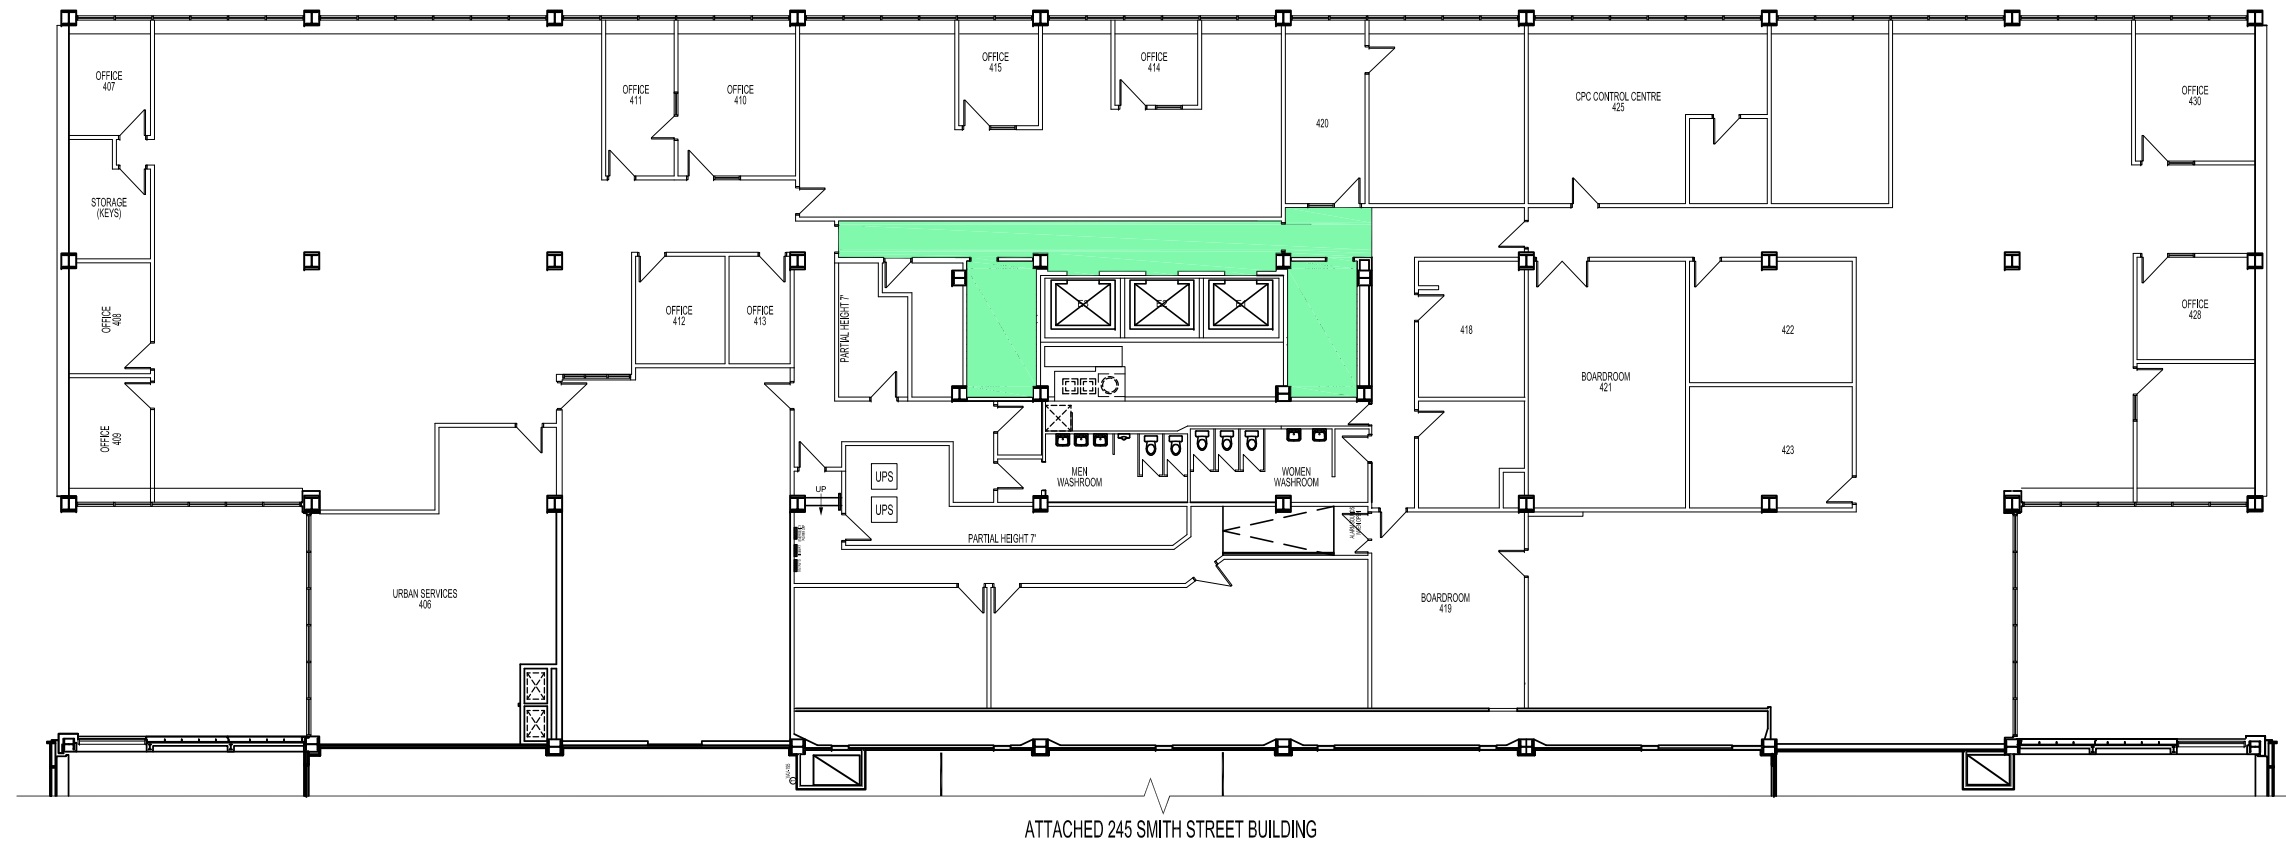

FOURTH FLOOR PLAN
SCALE: 3/32"=1'-0"

266 Graham Ave.
Fourth Floor Office Tower
Area to Clean = 589 s.f.



ATTACHED 245 SMITH STREET BUILDING

No.	REVISION/DESCRIPTION	BY	DATE

DRAWN	CHECKED	DESIGNED	APPROVED
JKR/DAT/C/SFC			
DATE: 2019.08.19			

THE CITY OF WINNIPEG
PLANNING, PROPERTY AND DEVELOPMENT DEPARTMENT
MUNICIPAL ACCOMMODATIONS DIVISION
3-65 GARRY STREET, R3C 4K4

PROJECT
TOWER

266 GRAHAM AVENUE

SHEET TITLE
PARTIAL FOURTH FLOOR PLAN
AREAS TO CLEAN
ITEM No.2E
RFP # 491-2023

SCALE	PROJECT No:	SHEET No:
AS SHOWN		A5