


NOTES:

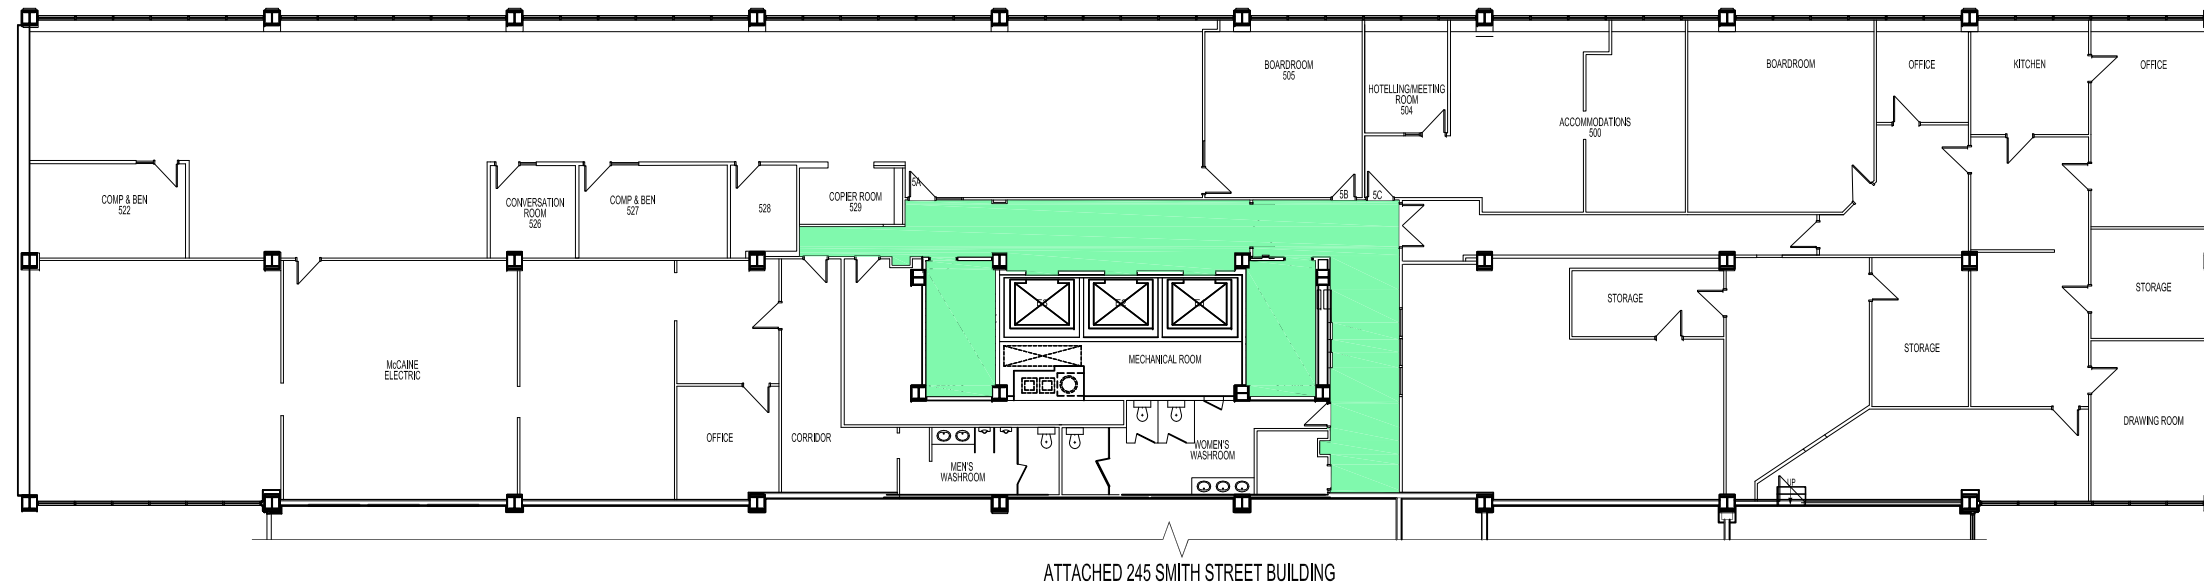


FIFTH FLOOR PLAN  
SCALE: 3/32"=1'-0"

266 Graham Ave.  
Fifth Floor Office Tower  
Areas to Clean = 961 s.f.



No.	REVISION/DESCRIPTION	BY	DATE
SEAL			

DATE	USER	CHECKED	DESIGNED	APPROVED
2019.06.19				


**THE CITY OF WINNIPEG**  
 PLANNING, PROPERTY AND  
 DEVELOPMENT DEPARTMENT  
 MUNICIPAL ACCOMMODATIONS DIVISION  
 3-65 GARRY STREET, R3C 4K4  
 PROJECT  
 TOWER

266 GRAHAM AVENUE FIFTH FLOOR  
**SHEET TITLE**  
 PARTIAL FIFTH FLOOR PLAN  
 AREAS TO CLEAN  
 ITEM No.2F  
 RFP # 491-2023

SCALE	PROJECT No:	SHEET No:
AS SHOWN		A6