


FILE NAME: 0266GM09_A10_PD
 DATE: 2019.08.21
 SHEET TITLE: PARTIAL NINTH FLOOR PLAN AREAS TO CLEAN
 PROJECT No: 266 GRAHAM AVENUE
 ADDRESS: 266 GRAHAM AVENUE

NOTES:

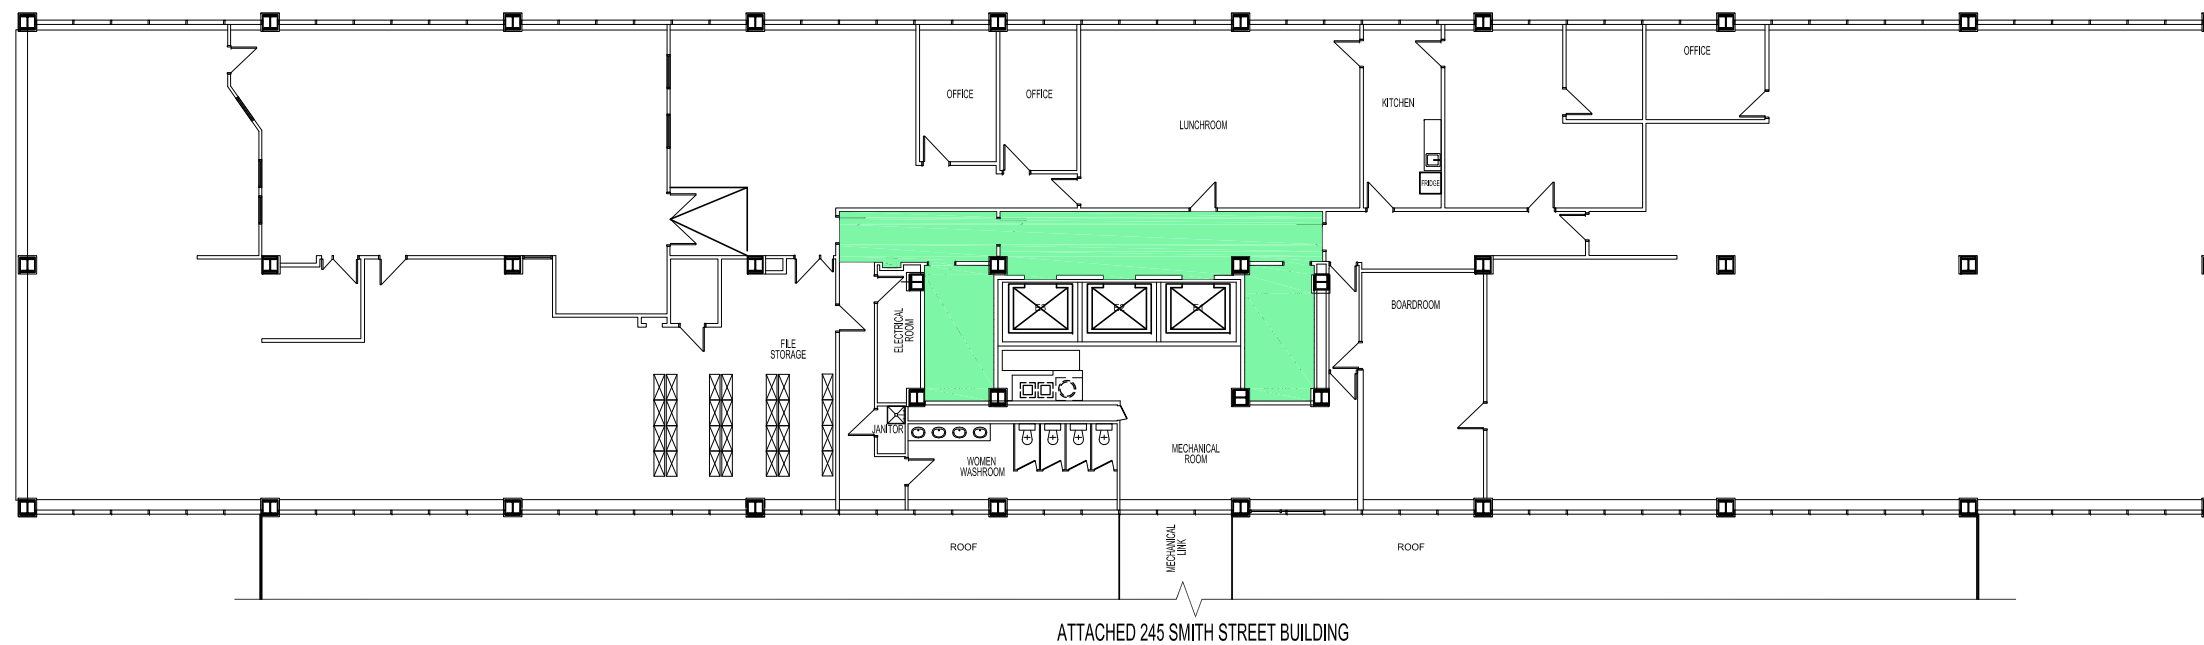

NINTH FLOOR PLAN
 SCALE: 3/32"=1'-0"

266 Graham Ave.
 Ninth Floor Office Tower
 Areas to Clean = 637 s.f.



No.	REVISION/DESCRIPTION	BY	DATE
SEAL			

DRAWN	CHECKED	DESIGNED	APPROVED
JKR/DAT/CSFC			
DATE	2019.08.21		
	USER		APPROVAL

THE CITY OF WINNIPEG
 PLANNING, PROPERTY AND
 DEVELOPMENT DEPARTMENT
 MUNICIPAL ACCOMMODATIONS DIVISION
 3-65 GARRY STREET, R3C 4K4

PROJECT
 TOWER

266 GRAHAM AVENUE

SHEET TITLE
 PARTIAL NINTH FLOOR PLAN
 AREAS TO CLEAN
 ITEM No.2J
 RFP # 491-2023

SCALE	PROJECT No:	SHEET No:
AS SHOWN		A10